
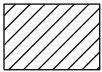


PETITION NO. 2357
 MARATHON PETROLEUM COMPANY
 REAL ESTATE DEPT. (ROOM 1604)
 539 SOUTH MAIN STREET
 FINDLAY, OHIO 45840C
 C/O PETER M. ALLESEE

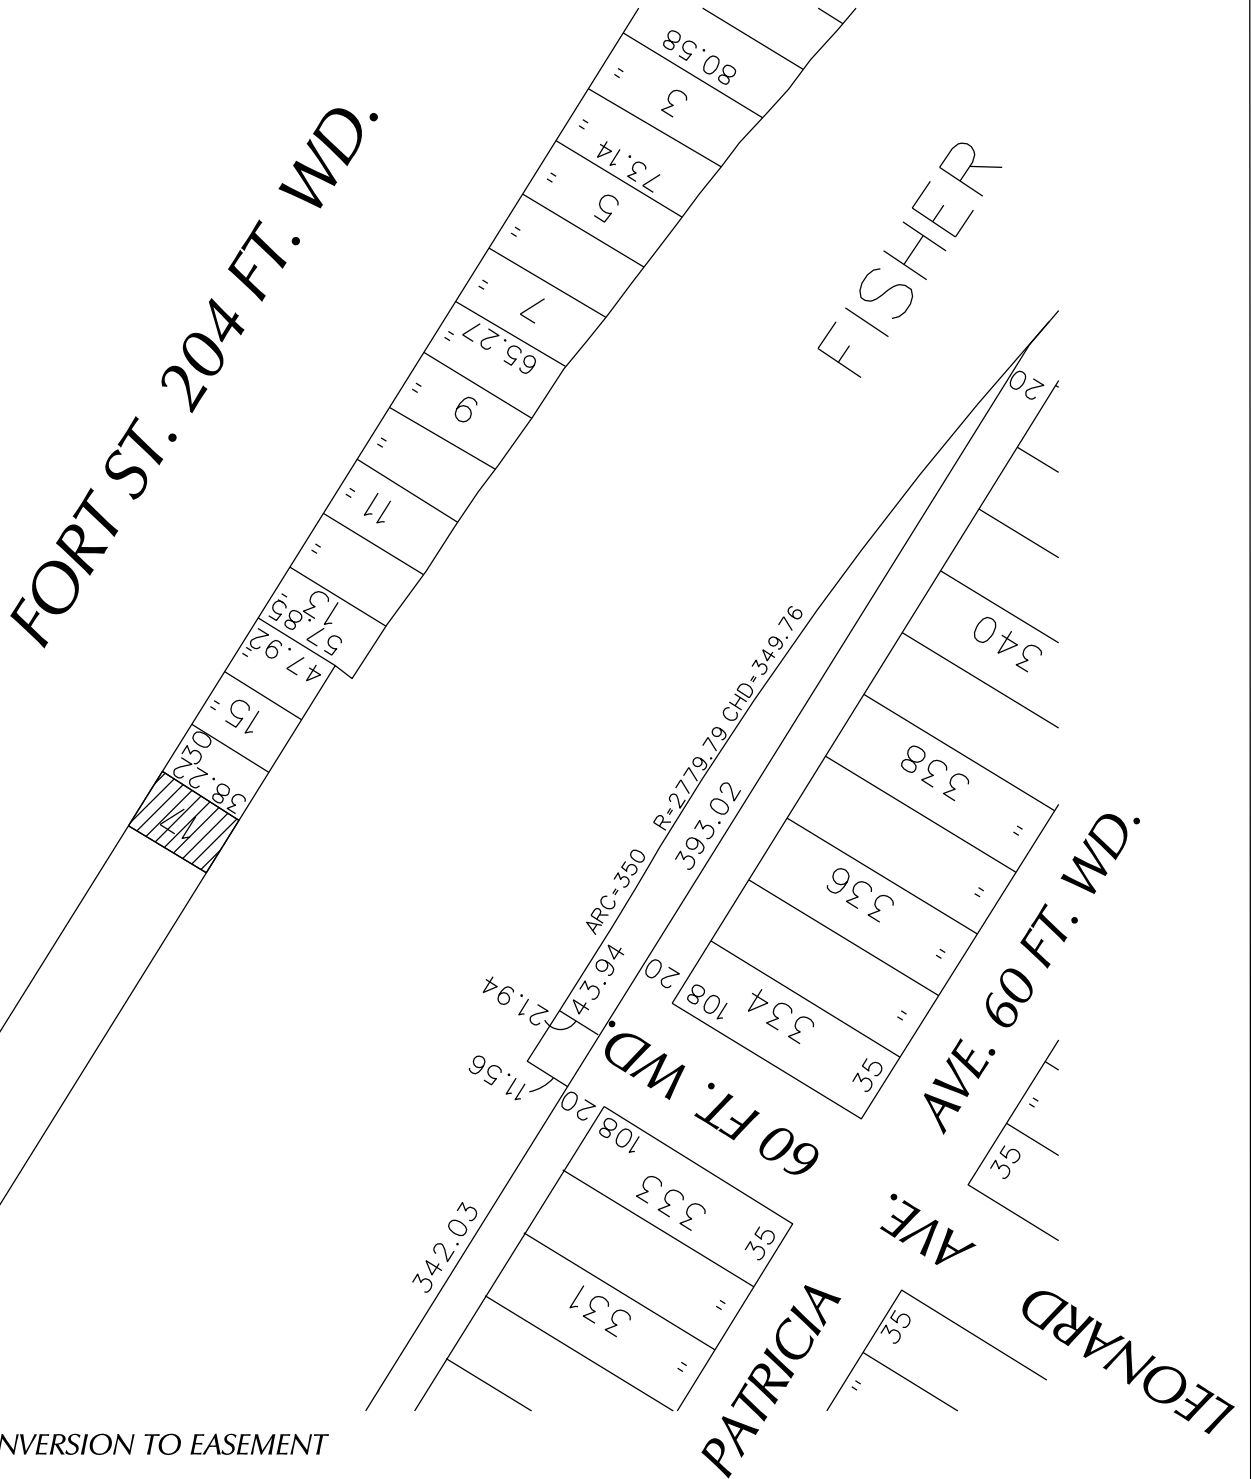

- CONVERSION TO EASEMENT

(FOR OFFICE USE ONLY)

CARTO 72 E

B					
A					
DESCRIPTION	DRWN	CHKD	APPD	DATE	
REVISIONS					
DRAWN BY	KSM		CHECKED		
DATE	7-13-12		APPROVED		

REQUEST CONVERSION TO EASEMENT
LOT 17 IN
ALBERT MADAY'S SUBDIVISION
 (For a Right-of-Way)

CITY OF DETROIT
CITY ENGINEERING DEPARTMENT
SURVEY BUREAU

JOB NO. 01-01

DRWG. NO. X2357.dgn