


PETITION NO. 2381
 COALITION ON TEMPORARY SHELTER
 2146 MARLBOROUGH
 DETROIT, MICHIGAN 48215
 C/O GWENDOLYN LEWIS
 PHONE NO. 313 674 0109



WOODWARD AVE. 120 FT. WD.

STIMSON ST. 50 FT. WD.

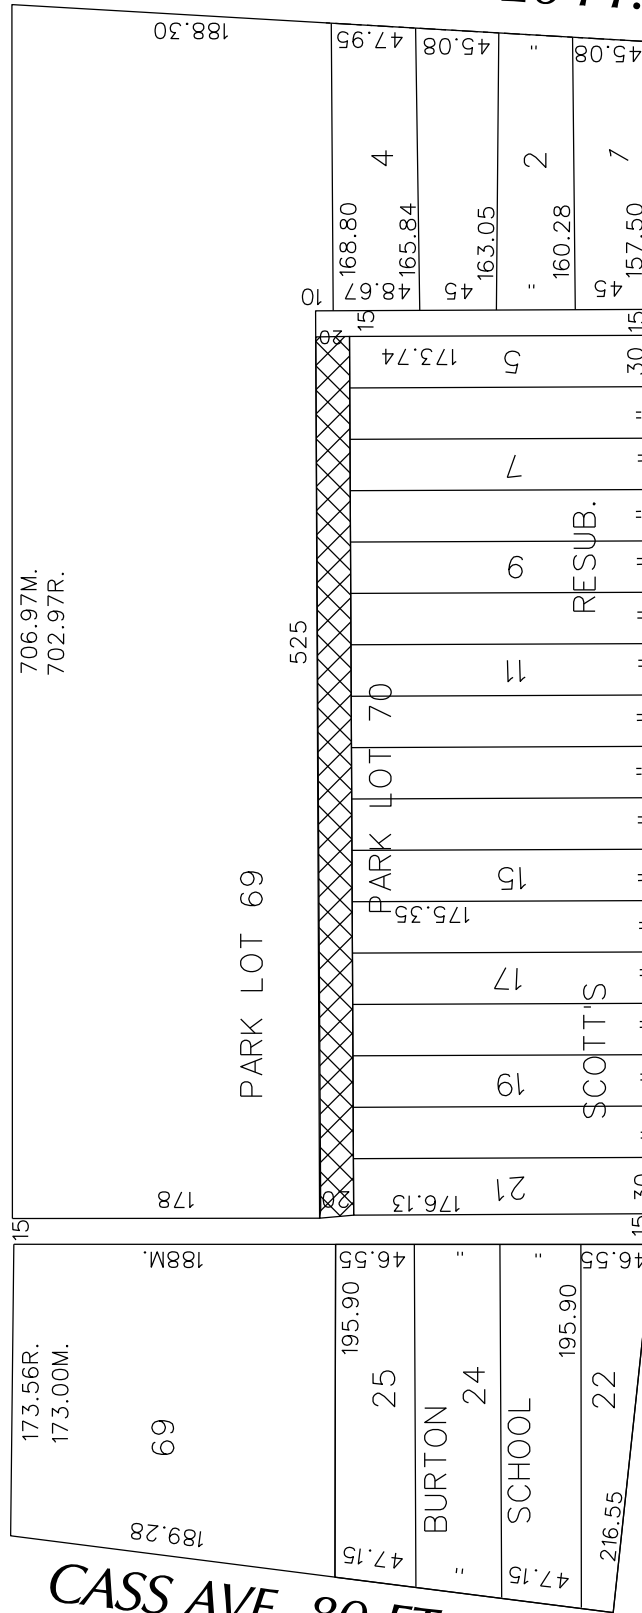

PETERBORO ST. 60 FT. WD.

CASS AVE. 80 FT. WD.



-TEMPORARY CLOSURE

(FOR OFFICE USE ONLY)

CARTO 29 B

B	CHNG'S LIMITS	K.S.M.			4/12/13
A	CHNG FROM ESMN'T TO TEMP. CLOSURE	K.S.M.			4/12/13
REVISIONS					
DESCRIPTION	DRWN	CHKD	APPD	DATE	
DRAWN BY KSM		CHECKED			
DATE 5-23-12		APPROVED			

REQUEST TEMPORARY CLOSURE
 OF THE 20 FT WD. EAST/WEST ALLEY
 IN THE AREA BOUND BY
 STIMSON, WOODWARD, PETERBORO
 AND CASS

CITY OF DETROIT CITY ENGINEERING DEPARTMENT SURVEY BUREAU	
JOB NO.	01-01
DRWG. NO.	X 2381