

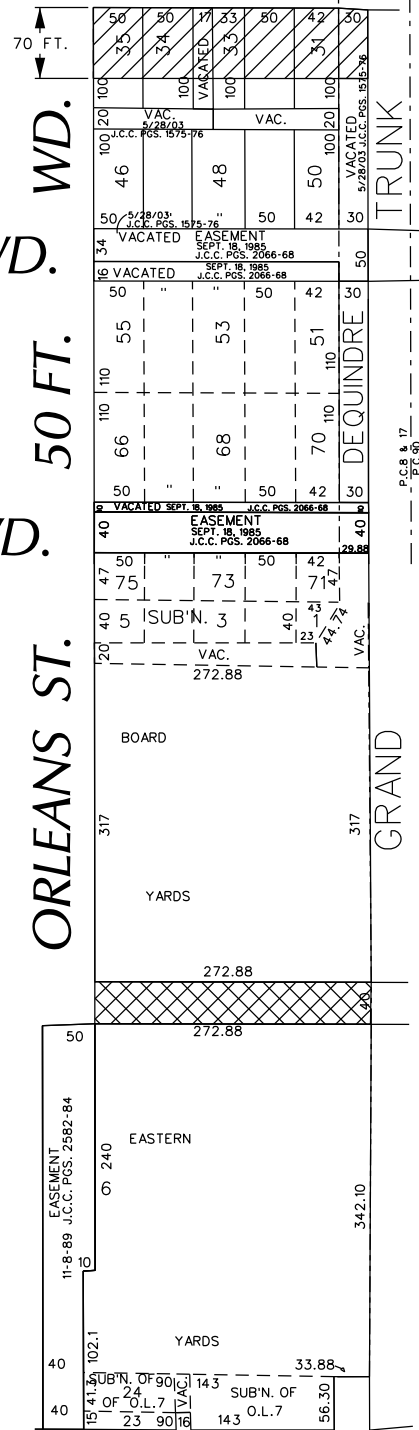
PETITION NO. 2442
 GREAT LAKES GEOMATICS LLC
 1274 LIBRARY
 SUITE 603
 DETROIT, MICHIGAN 48226
 C/O JAMES FOSTER
 PHONE NO. 313 964 2770
 CELL NO 313 995 1319



MACK AVE. 50 FT. WD.

HALE ST. 50 FT. WD.

SCOTT ST. 50 FT. WD.

ERSKINE ST. 40 FT. WD.



-  - AREA OF DEDICATION
-  - AREA OF EASEMENT

WILKINS ST. 65 FT. WD

(FOR OFFICE USE ONLY)

CARTO 39 C

B					
A					
DESCRIPTION		DRWN	CHKD	APPD	DATE
REVISIONS					
DRAWN BY	KSM	CHECKED			
DATE	8-16-12	APPROVED			

REQUEST FOR
 CONVERSION TO EASEMENT
 ERSKINE STREET
 AND DEDICATION OF
 SOUTH 70 FT. OF MACK AVE.
 BETWEEN
 DEQUINDRE AND ORLEANS

CITY OF DETROIT
 CITY ENGINEERING DEPARTMENT
 SURVEY BUREAU

JOB NO. 01-01

DRWG. NO. X2442.dgn