


PETITION NO. 2488
 RAYS CHECK CASHING
 13746 GRATIOT AVENUE
 DETROIT, MICHIGAN 48205
 PHONE NO 313 521 4371

GRATIOT AVE. 129 FT. WD.
 13746 GRATIOT

SEYMOUR AVE. 60 FT. WD.

SPRING GARDEN AVE. 66 FT. WD.

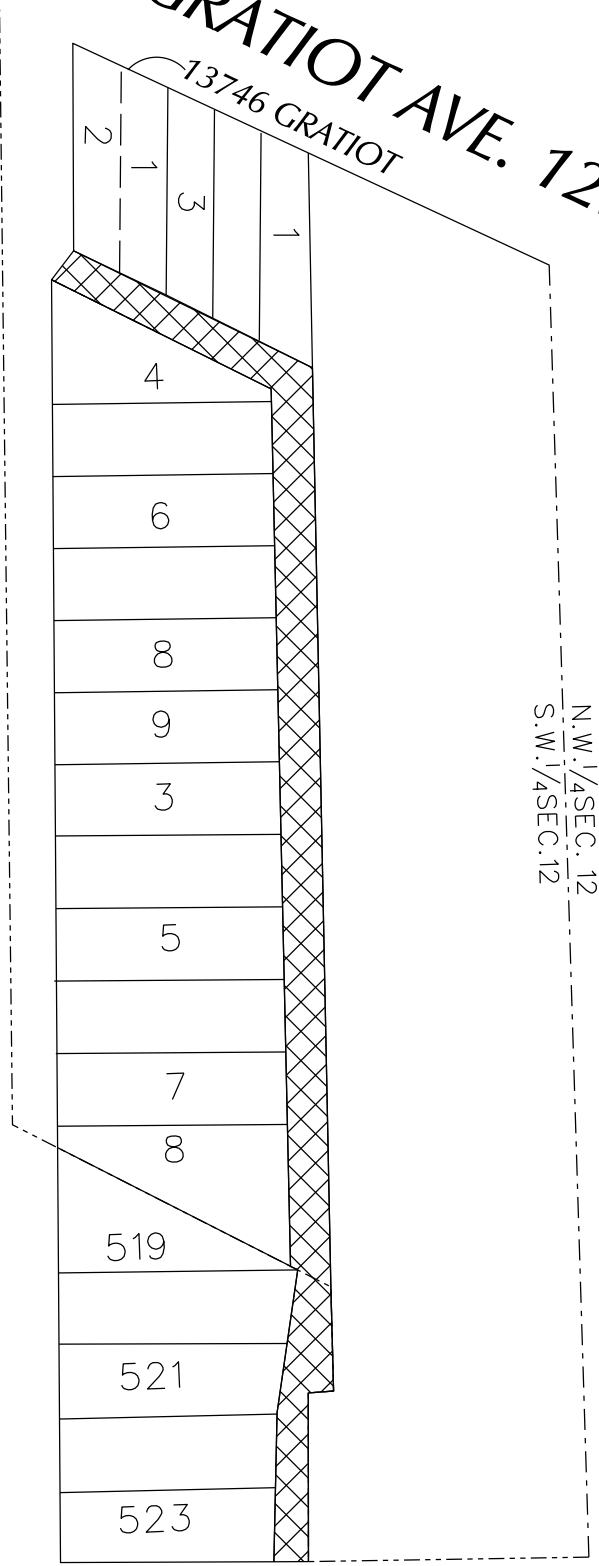

N.W. 1/4 SEC. 12
 S.W. 1/4 SEC. 12



- CONVERSION TO EASEMENT

GROVER AVE. 50 FT. WD.

(FOR OFFICE USE ONLY)

CARTO 67 E

B					
A	CHANGED LIMIT OF ALLEY TO WHOLE ALLEY	K.S.M.			4/10/13
REVISIONS					
DESCRIPTION	DRWN	CHKD	APPD	DATE	
DRAWN BY	KSM				
DATE	8-17-12				
	CHECKED				
	APPROVED				

REQUEST CONVERSION TO EASEMENT
 THE ALLEY
 IN THE AREA BOUND BY
 GRATIOT, SEYMOUR, GROVER
 AND SPRING GARDEN

CITY OF DETROIT CITY ENGINEERING DEPARTMENT SURVEY BUREAU	
JOB NO.	01-01
DRWG. NO.	X2488.dgn