

PETITION NO. 2679
 JOY & SCHAEFER LLC
 8800 SCHAEFER
 DETROIT MICHIGAN 48228
 C/O MARVIN PATAH
 PHONE NO 313 363 2888




WEST CHICAGO AVE. 66 FT. WD.

76 FT. WD.


60 FT. WD.

SCHAEFER HWY.

HARTWELL AVE.

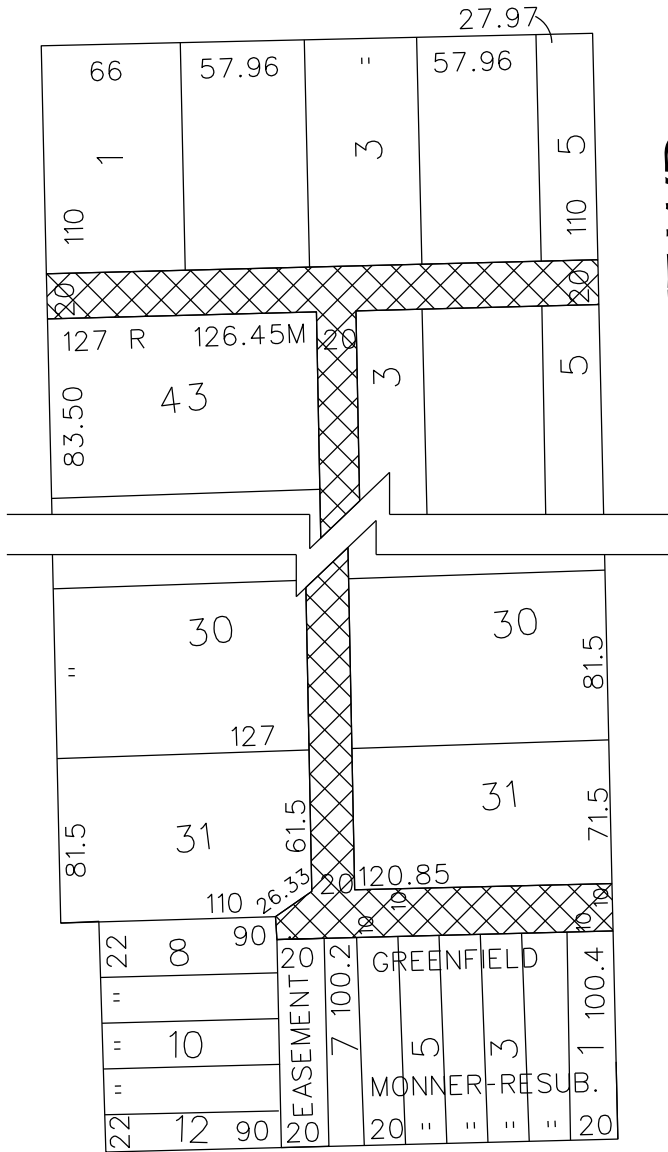


JOY RD. 86 FT. WD.

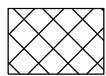

- AREA OF EASEMENT

(FOR OFFICE USE ONLY)

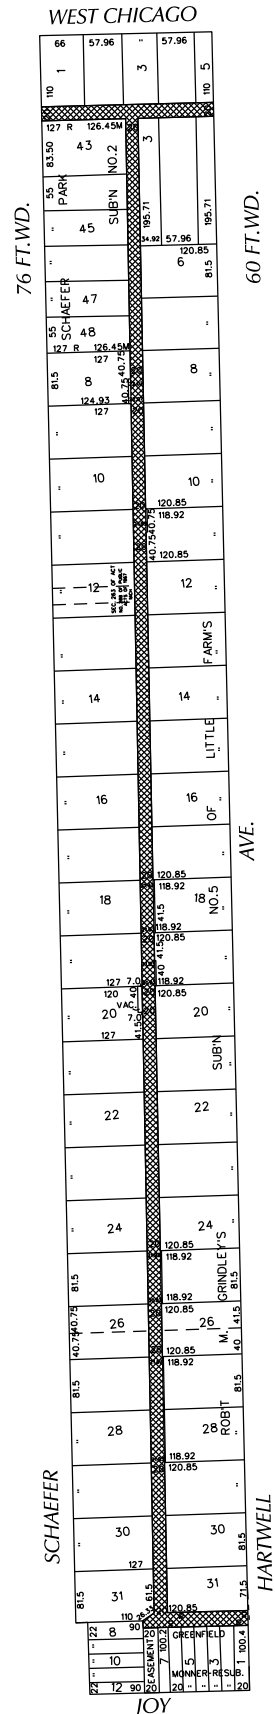

CARTO 82 F

REQUEST CONVERSION TO EASEMENT
 THE 20 FOOT WIDE ALLEYS
 IN THE AREA BOUND BY
 JOY RD., SCHAEFER, CHICAGO
 AND HARTWELL

CITY OF DETROIT
 CITY ENGINEERING DEPARTMENT
 SURVEY BUREAU
 JOB NO. 01-01
 DRWG. NO. X2679.dgn

B					
A					
DESCRIPTION	DRWN	CHKD	APPD	DATE	
REVISIONS					
DRAWN BY	KSM		CHECKED		
DATE	3-27-13		APPROVED		