


PETITION NO. 2690
 HAL
 19800 WOODINGHAM DRIVE
 DETROIT, MICHIGAN 48221-1680
 C/O HARRY LEWIS
 PHONE NO. 313 862 8234
 CELL NO. 313 570 0585

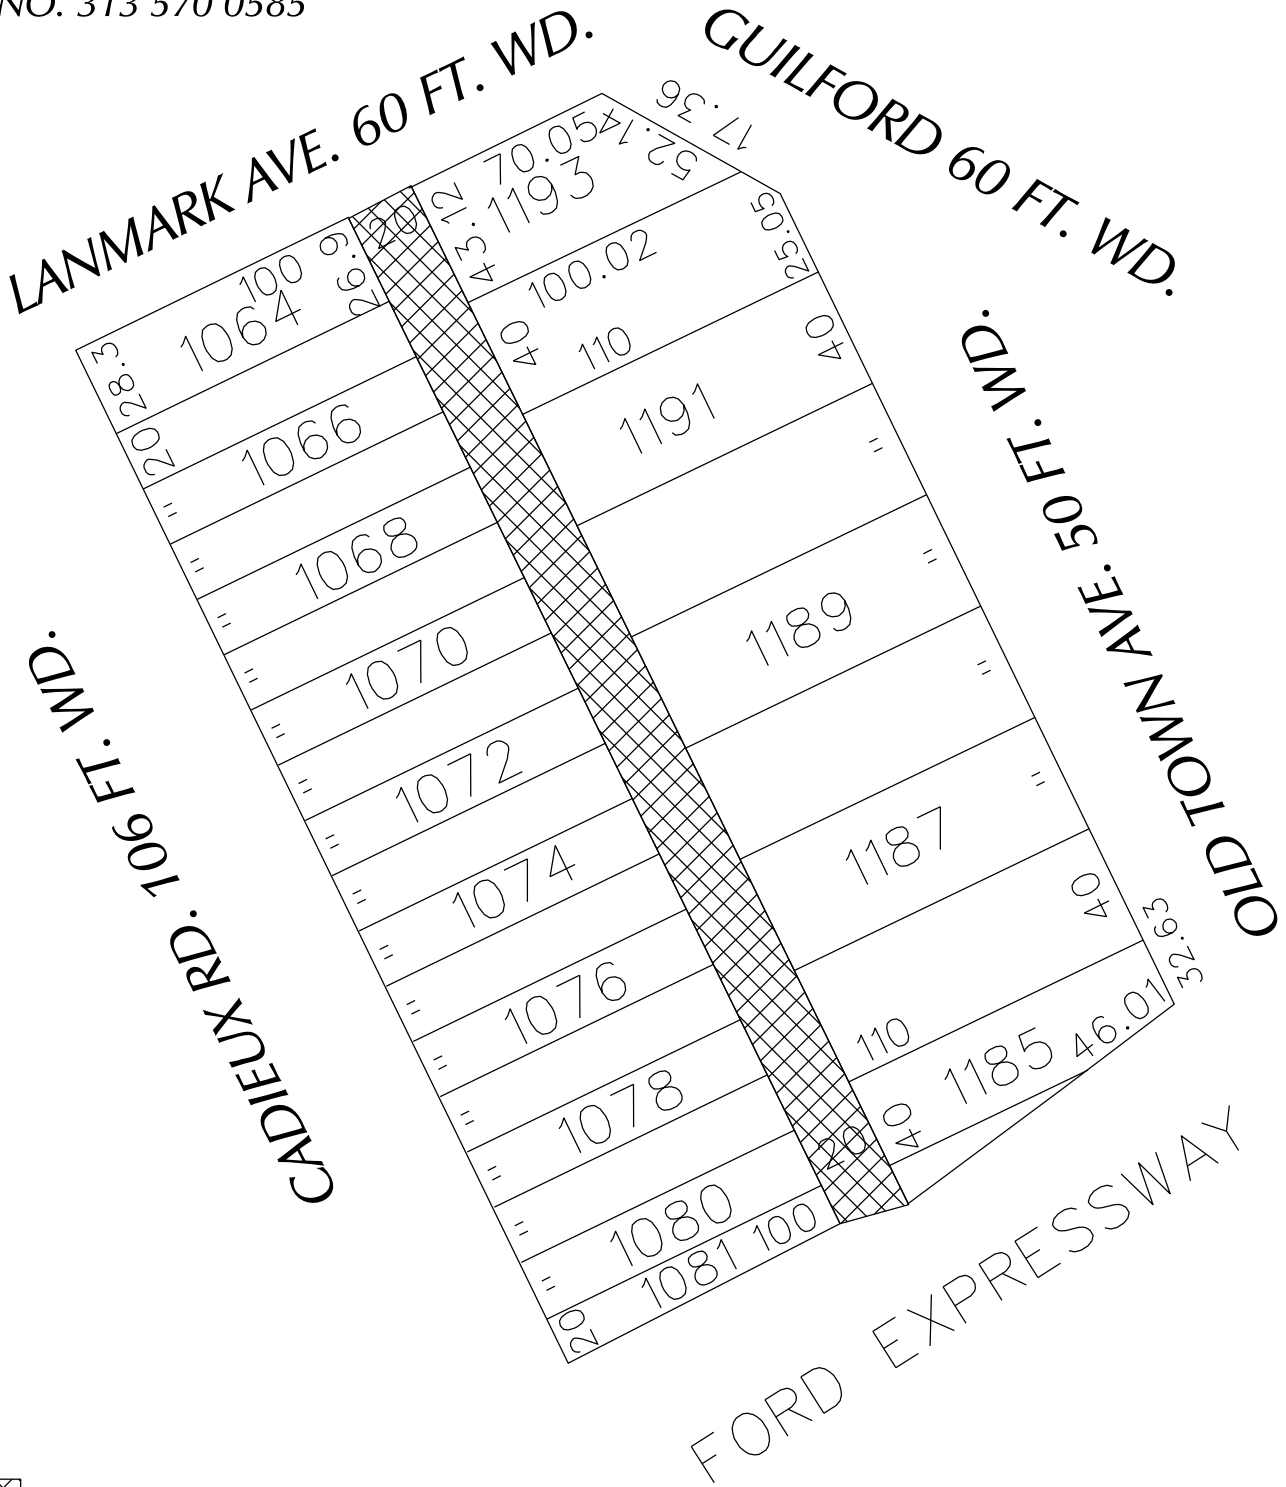

- AREA OF EASEMENT

CARTO 106 B

(FOR OFFICE USE ONLY)

REQUEST CONVERSION TO EASEMENT
 THE 20 FOOT WIDE ALLEY
 IN THE AREA BOUND BY
 CADIEUX, LANARK, GUILFORD,
 OLD TOWN AND THE FORD FWY.

CITY OF DETROIT
 CITY ENGINEERING DEPARTMENT
 SURVEY BUREAU

JOB NO. 01-01

DRWG. NO. X 2690

B					
A					
DESCRIPTION	DRWN	CHKD	APPD	DATE	
REVISIONS					
DRAWN BY	CHECKED				
KSM					
DATE	APPROVED				
3-26-13					