


PETITION NO. 2778
 NSI CONSTRUCTION, INC.
 4320 PRATT RD. 48103

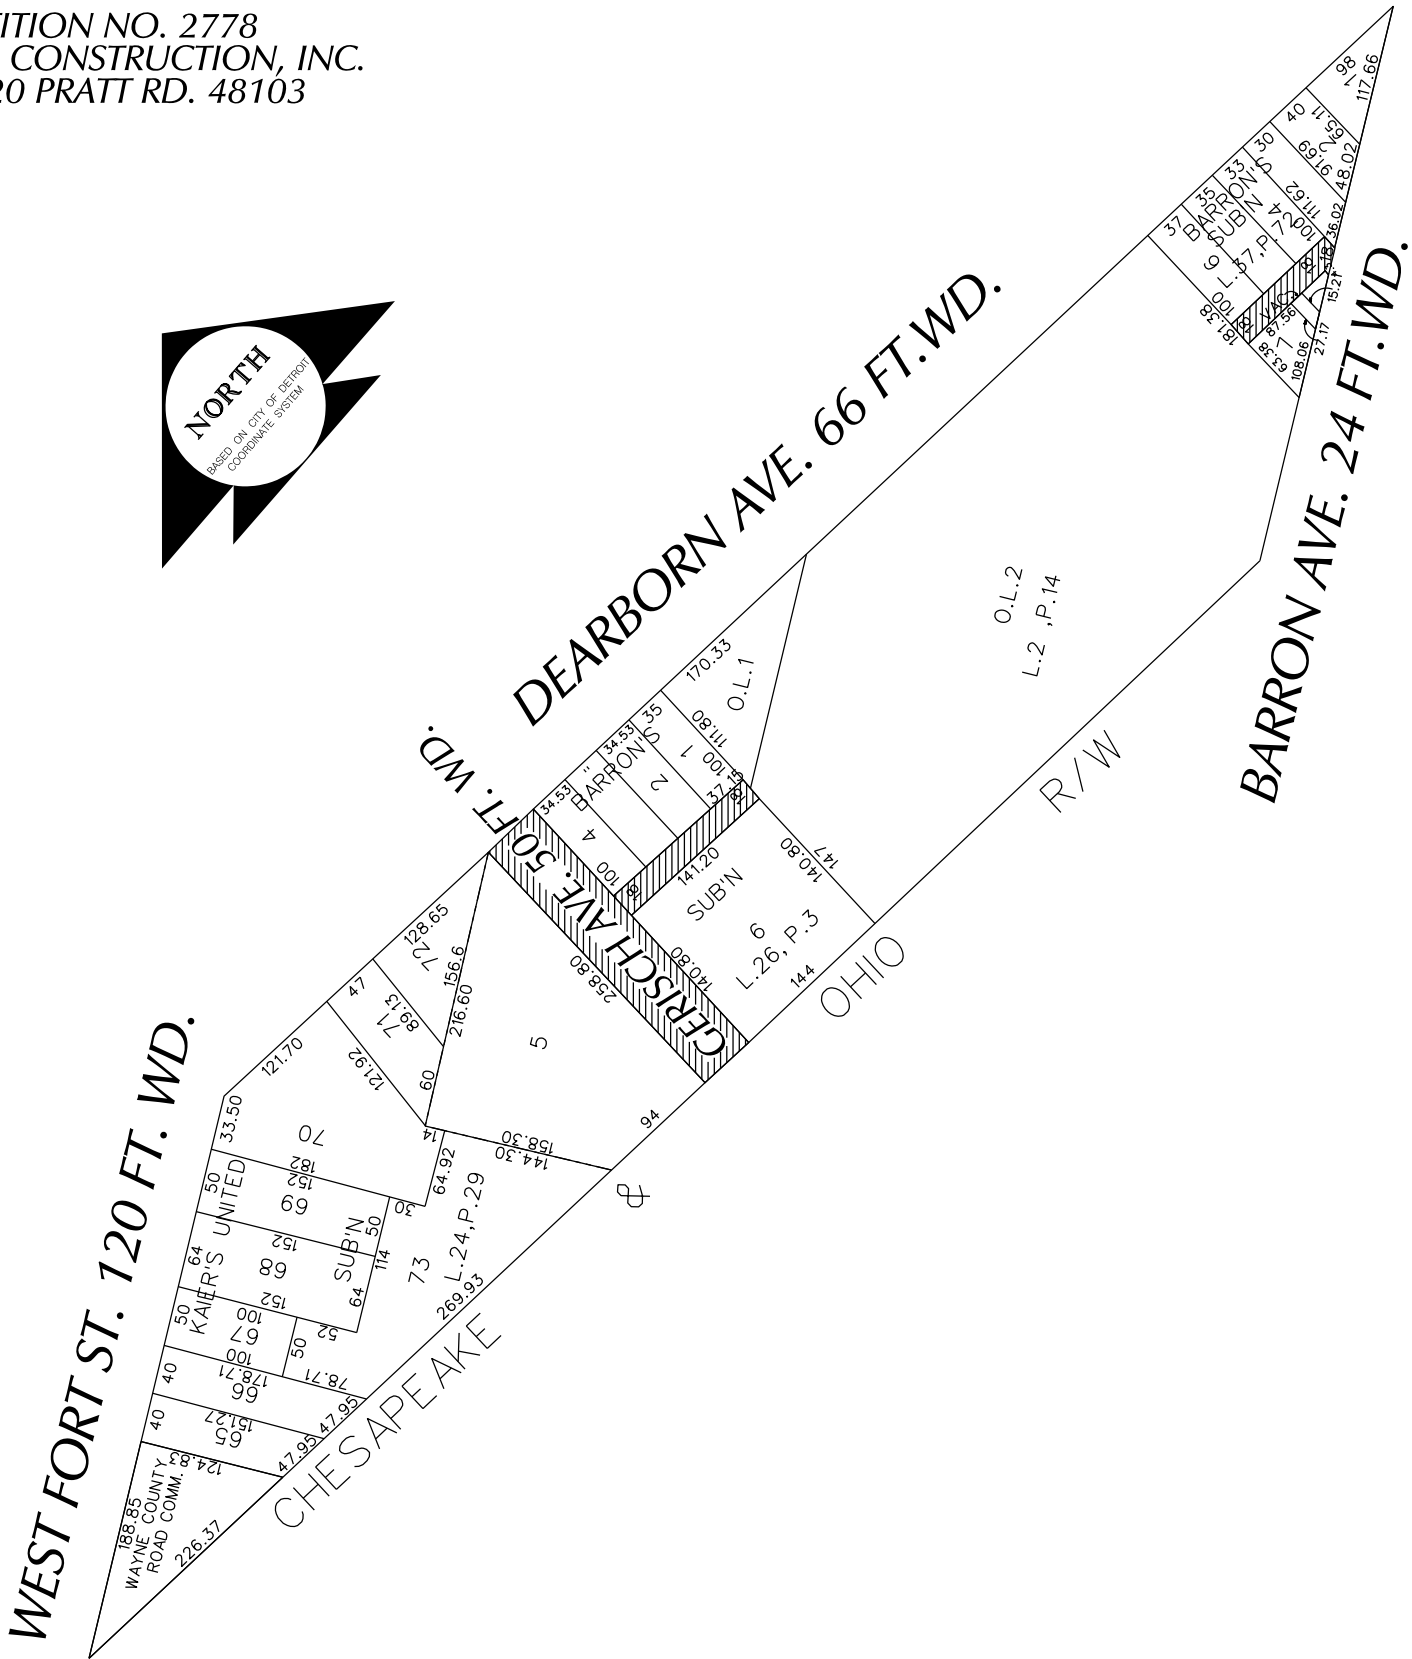

 - AREA OF VACATION

(FOR OFFICE USE ONLY)

CARTO 2 D

**REQUEST VACATION
 OF THE 20 FOOT WIDE E/W ALLEYS
 IN THE AREA BOUND BY
 FORT ST., DEARBORN AVE., BARRON
 AND THE CHESAPEAKE & OHIO R.W.**

**CITY OF DETROIT
 CITY ENGINEERING DEPARTMENT
 SURVEY BUREAU**

B					
A					
DESCRIPTION		DRWN	CHKD	APPD	DATE
REVISIONS					
DRAWN BY		CHECKED			
KSM					
DATE		APPROVED			
7-8-13					

JOB NO. 01-01
 DRWG. NO. X2778