



PETITION NO. 2923  
 LAURA REYES KOPACK  
 7150 WEST VERNOR  
 DETROIT, MICHIGAN 48209  
 PHONE NO. 734 812 7388

**PITT ST. 50 FT. WD.**



**GREEN AVE. 60 FT. WD.**

**RIEDEN AVE. 60 FT. WD.**

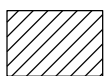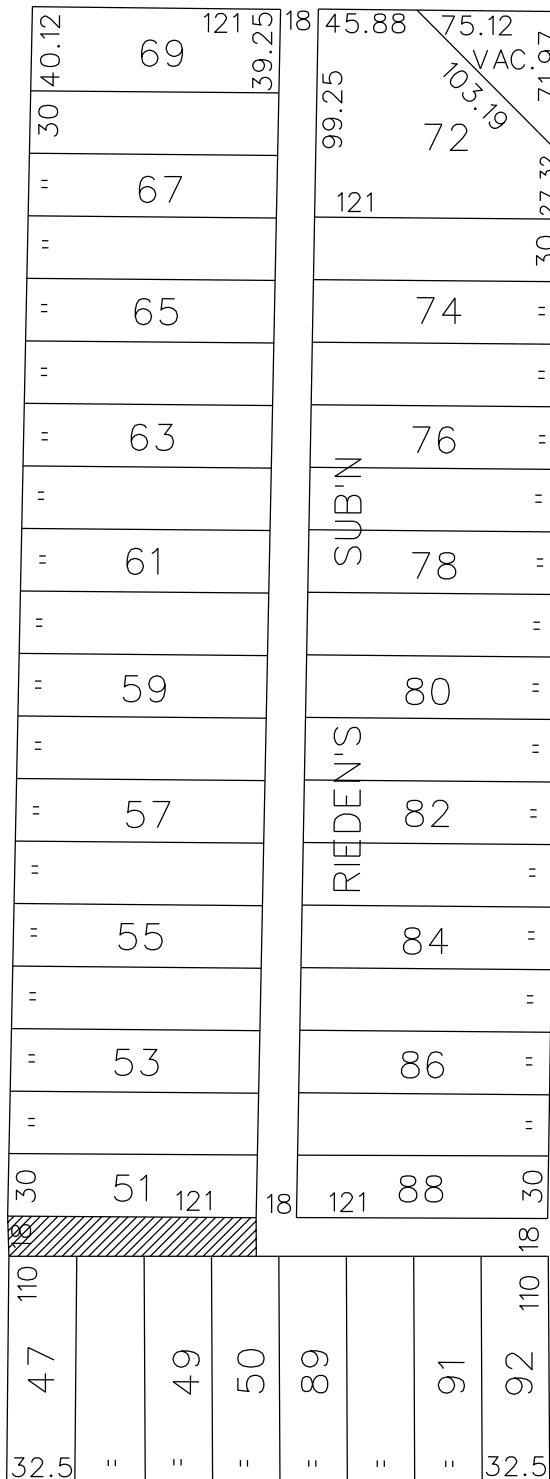

- AREA OF EASEMENT

**VERNOR HWY. 66 FT. WD.**

(FOR OFFICE USE ONLY)

CARTO 12 D

B					
A					
DESCRIPTION	DRWN	CHKD	APPD	DATE	
REVISIONS					
DRAWN BY	KSM		CHECKED		
DATE	9-24-13		APPROVED		

REQUEST FOR EASEMENT  
 IN THE WEST PORTION  
 OF THE 18 FT. WD. EAST/WEST ALLEY  
 IN THE AREA BOUND BY  
 GREEN, PITT, RIEDEN  
 AND VERNOR

CITY OF DETROIT CITY ENGINEERING DEPARTMENT SURVEY BUREAU	
JOB NO.	01-01
DRWG. NO.	X2923