


PETITION NO. 2934
 PRINCETON ENTERPRISES
 1514 WASHINGTON BLVD., SUITE 201
 DETROIT, MICHIGAN 48226
 C/O JORDAN WOLFE
 PHONE NO. 313 338 8583

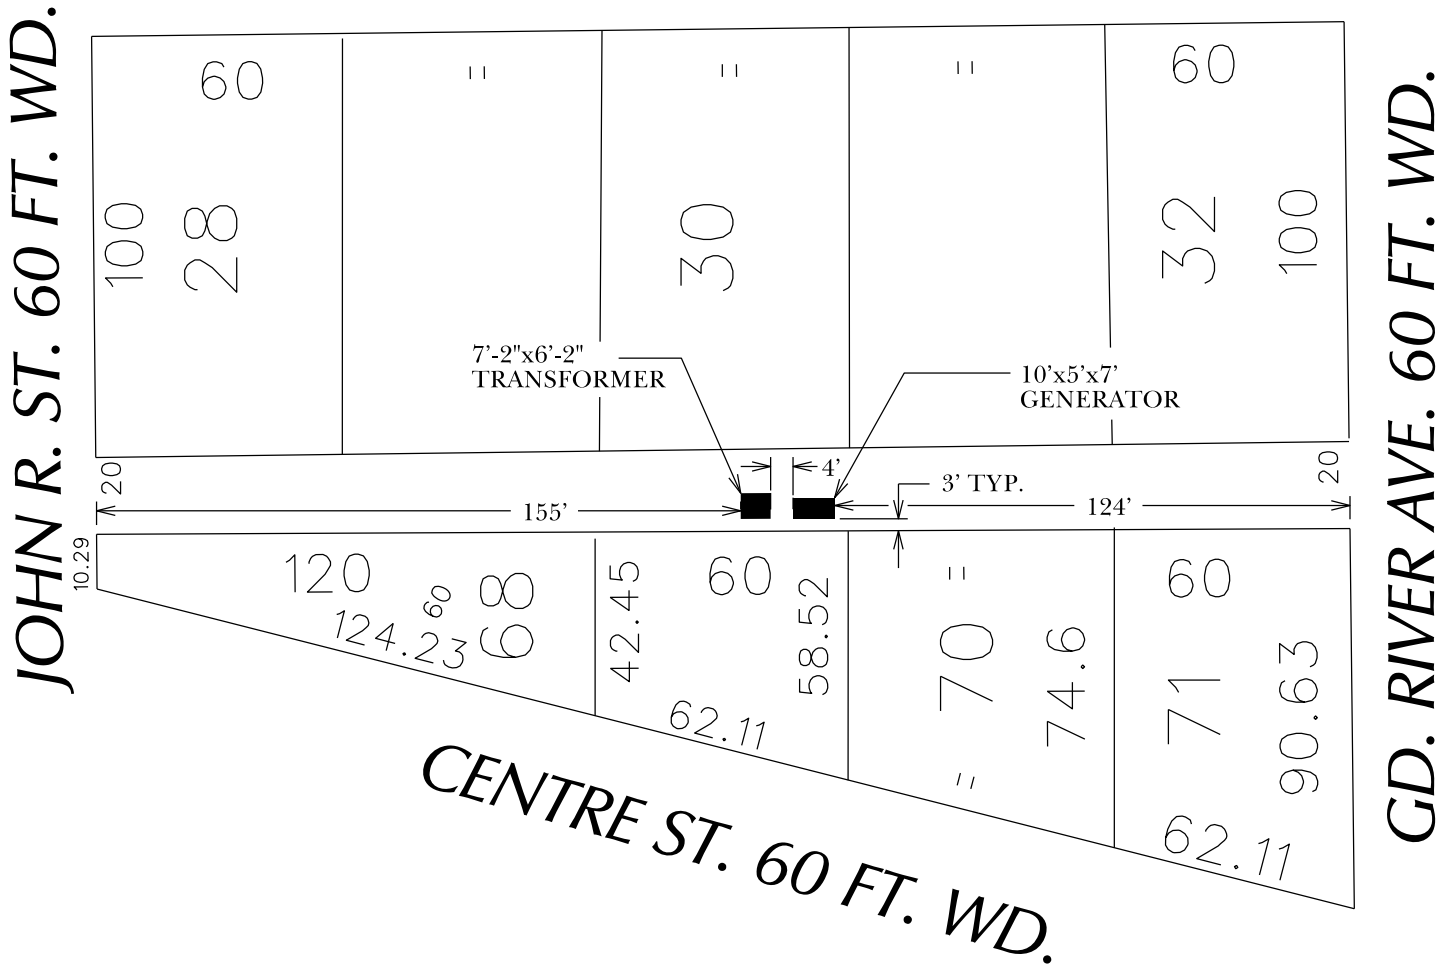

MADISON AVE. 200 FT. WD.



- AREA OF ENCROACHMENT
 (With Transformer and Generator)

(FOR OFFICE USE ONLY)

CARTO 28 A

REQUEST FOR ENCROACHMENT
 IN THE 20 FOOT WIDE E/W ALLEY
 IN THE AREA BOUND BY
 CENTRE, JOHN R., MADISON
 AND GRAND. RIVER

CITY OF DETROIT
 CITY ENGINEERING DEPARTMENT
 SURVEY BUREAU
 JOB NO. 01-01
 DRWG. NO. X2934

B					
A					
DESCRIPTION	DRWN	CHKD	APPD	DATE	
REVISIONS					
DRAWN BY	KSM		CHECKED		
DATE	10-30-13		APPROVED		