


REVISION EXHIBIT 1, SHEET 1

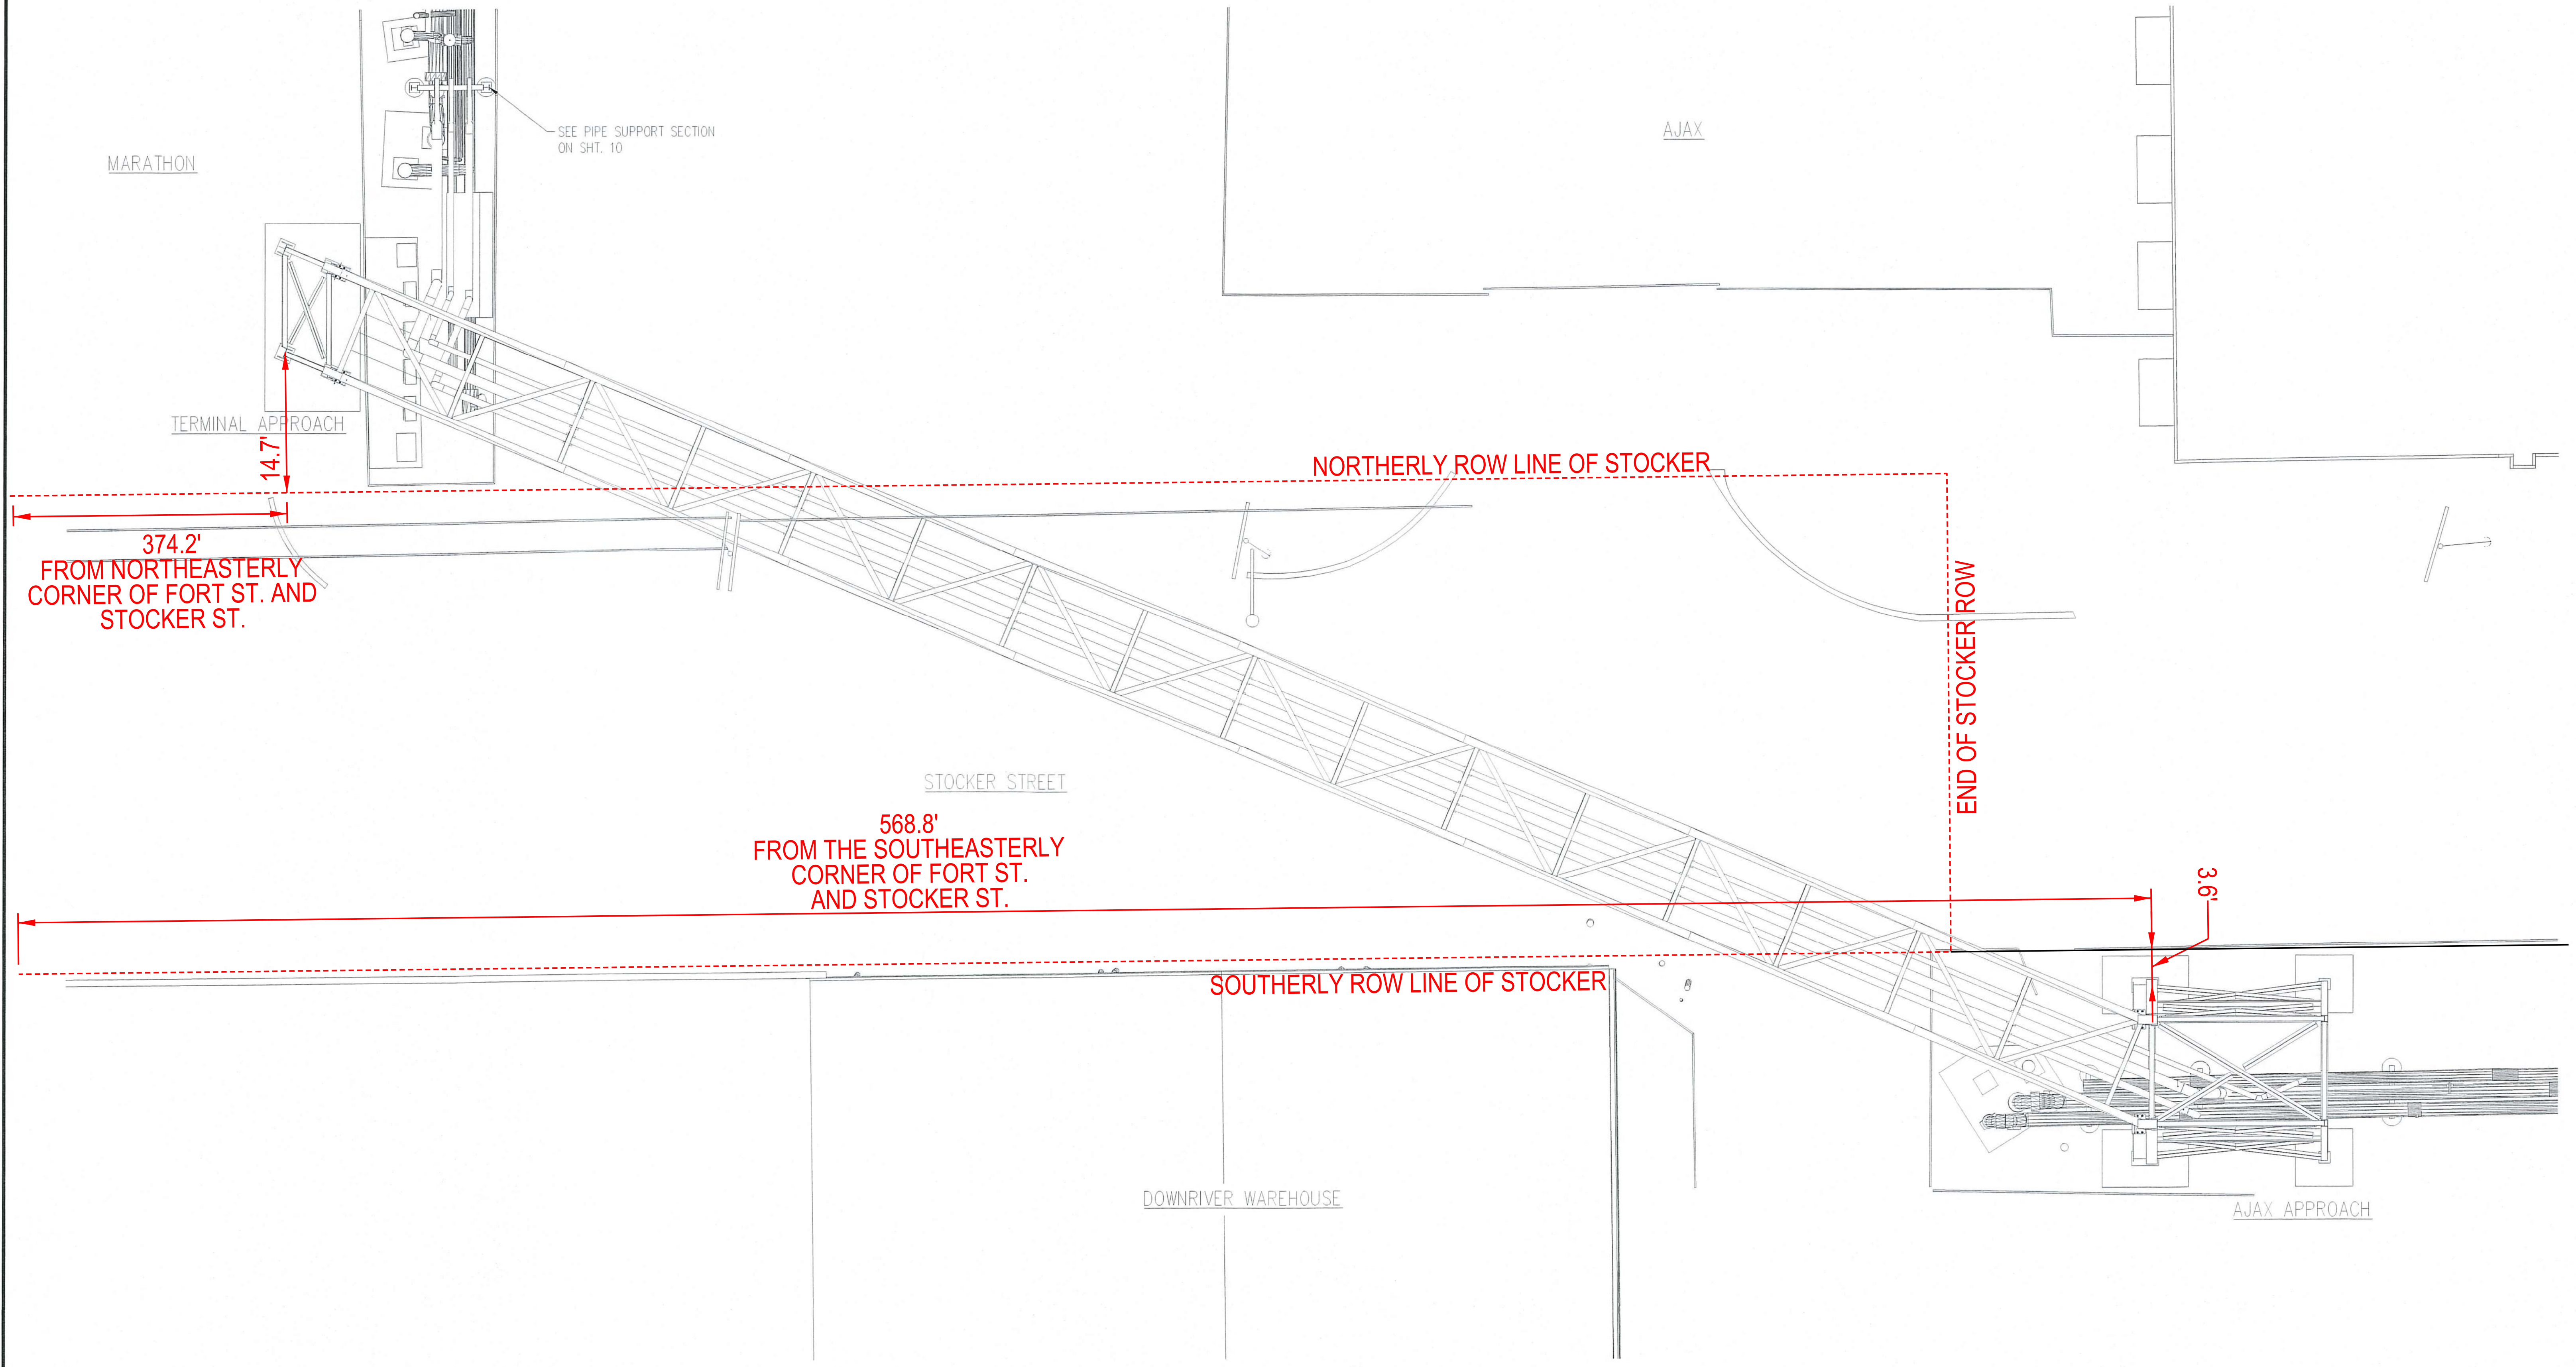

OVERALL PLAN
SCALE: 1/8" = 1'-0"



Mark R. O'Connell
11-15-13

ISSUED FOR CONSTRUCTION
10/30/2013
MATRIX TECHNOLOGIES
E49319

EJN: 13-012A
CONTRACTOR & PROJECT#: E49319

NO.	DATE	BY	REVISIONS	CK.	APP.	NO.	DATE	BY	REVISIONS	CK.	APP.	NO.	DATE	BY	REVISIONS	CK.	APP.	REFERENCE DWG.	DESCRIPTION
0	10/30/13	MTI	ISSUED FOR CONSTRUCTION																



MICHIGAN REFINING DIVISION
GENERAL DRAWINGS
OUTSIDE PIPELINE UNIT
CIVIL AND STRUCTURAL DRAWINGS
STOCKER STREET CROSSING
OVERALL PLAN VIEW

DRAWN: TJW	DATE: 09/21/13
CHK BY: BRR	APP BY: MRO
SCALE: NONE	UNIT: 39
APE NO: D-E14RE002	CHARGE NO: D3895515
DWG.# D39-306	SHT. 5
	REV. 0

D39-306-5.dwg