


# REVISED ENCROACHMENT LOCATIONS

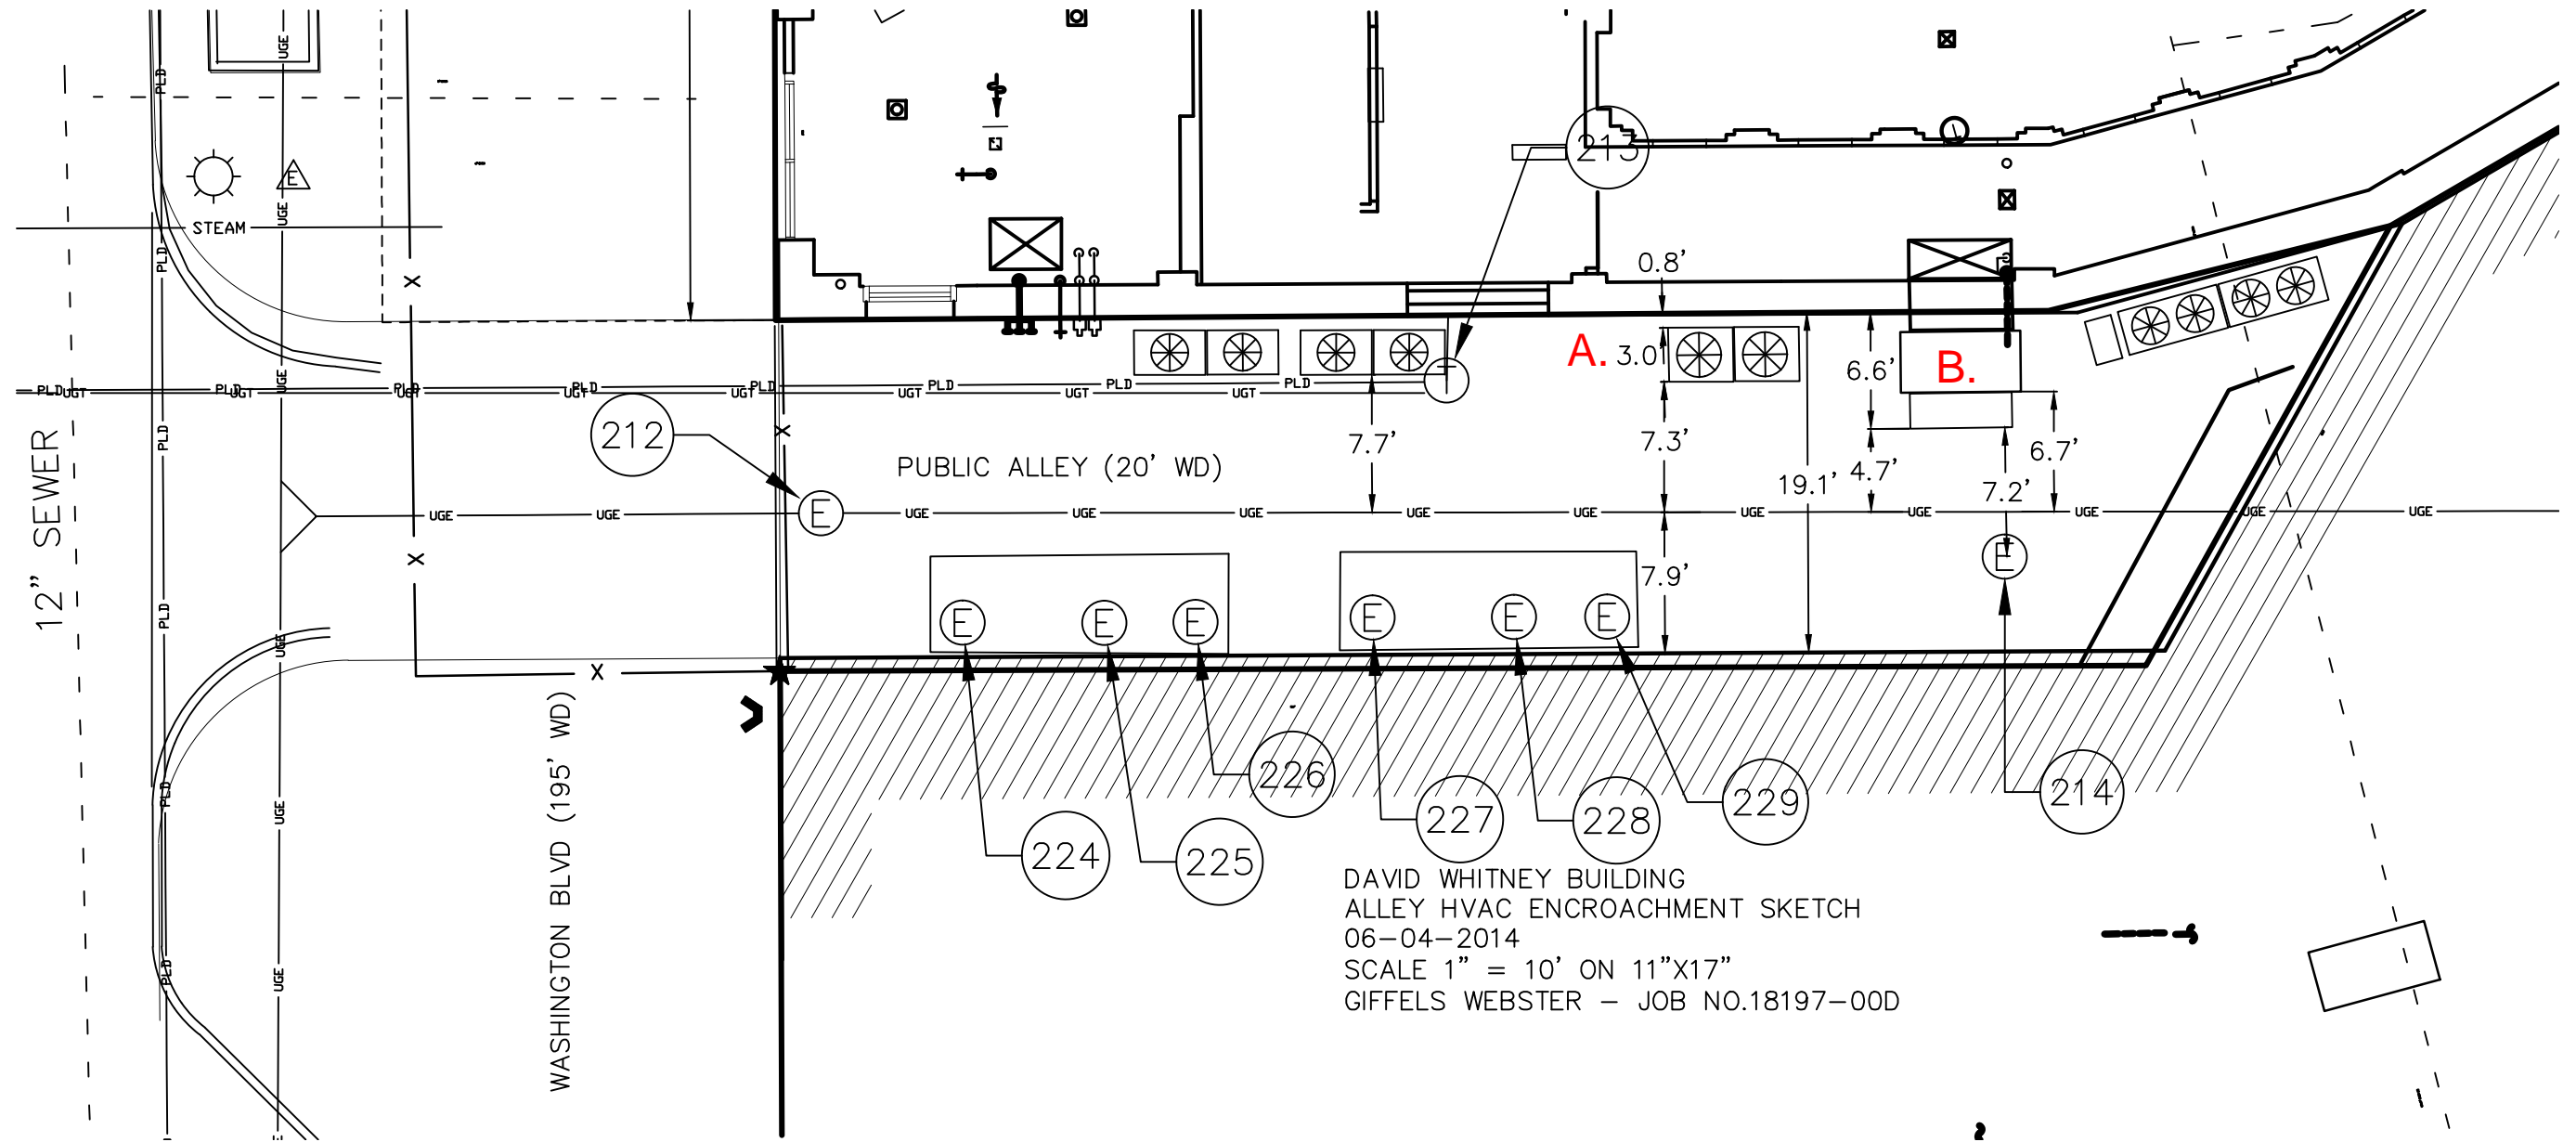

**NOTE: RELOCATED AIR HANDLING UNIT (B) AND AIR CONDENSER UNIT(A).**