

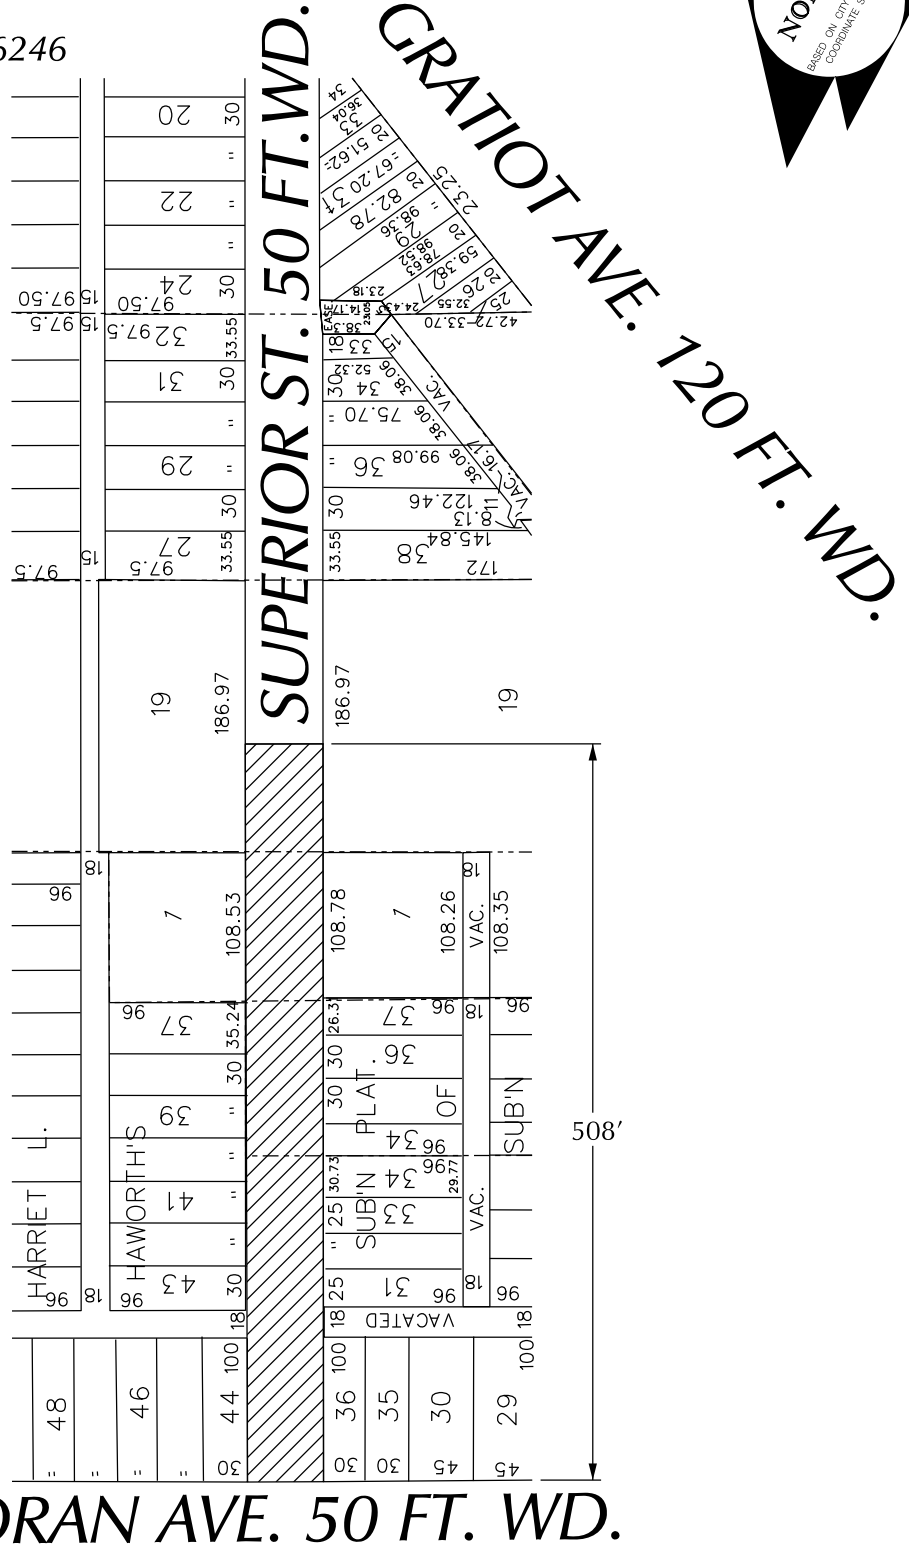


PETITION NO. 241  
 FAYGO BEVERAGES INC.  
 3579 GRATIOT AVE.  
 DETROIT, MICHIGAN 48207  
 C/O DAN TRPEVSKI  
 PHONE NO. 313 925-1600 X 6246

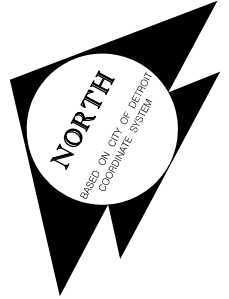

**MORAN AVE. 50 FT. WD.**

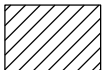

- REQUESTED CONVERSION TO EASEMENT

(FOR OFFICE USE ONLY)

CARTO 40 F

B					
A					
DESCRIPTION	DRWN	CHKD	APPD	DATE	
REVISIONS					
DRAWN BY	WLW		CHECKED		
DATE	05-22-14		APPROVED		

REQUEST TO CONVERT TO EASEMENT  
 PORTION OF SUPERIOR ST., 50 FT. WD.  
 BETWEEN MORAN AND GRATIOT AVE.

CITY OF DETROIT	
CITY ENGINEERING DEPARTMENT	
SURVEY BUREAU	
JOB NO.	01-01
DRWG. NO.	X 241