
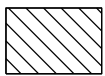


PETITION NO. 258
 FAIRLAKE HOLDINGS LLC
 16135 HARPER AVE.
 DETROIT, MICHIGAN 48224
 C/O ROBERT VANDERPOOL
 PHONE NO. 313 350-1871

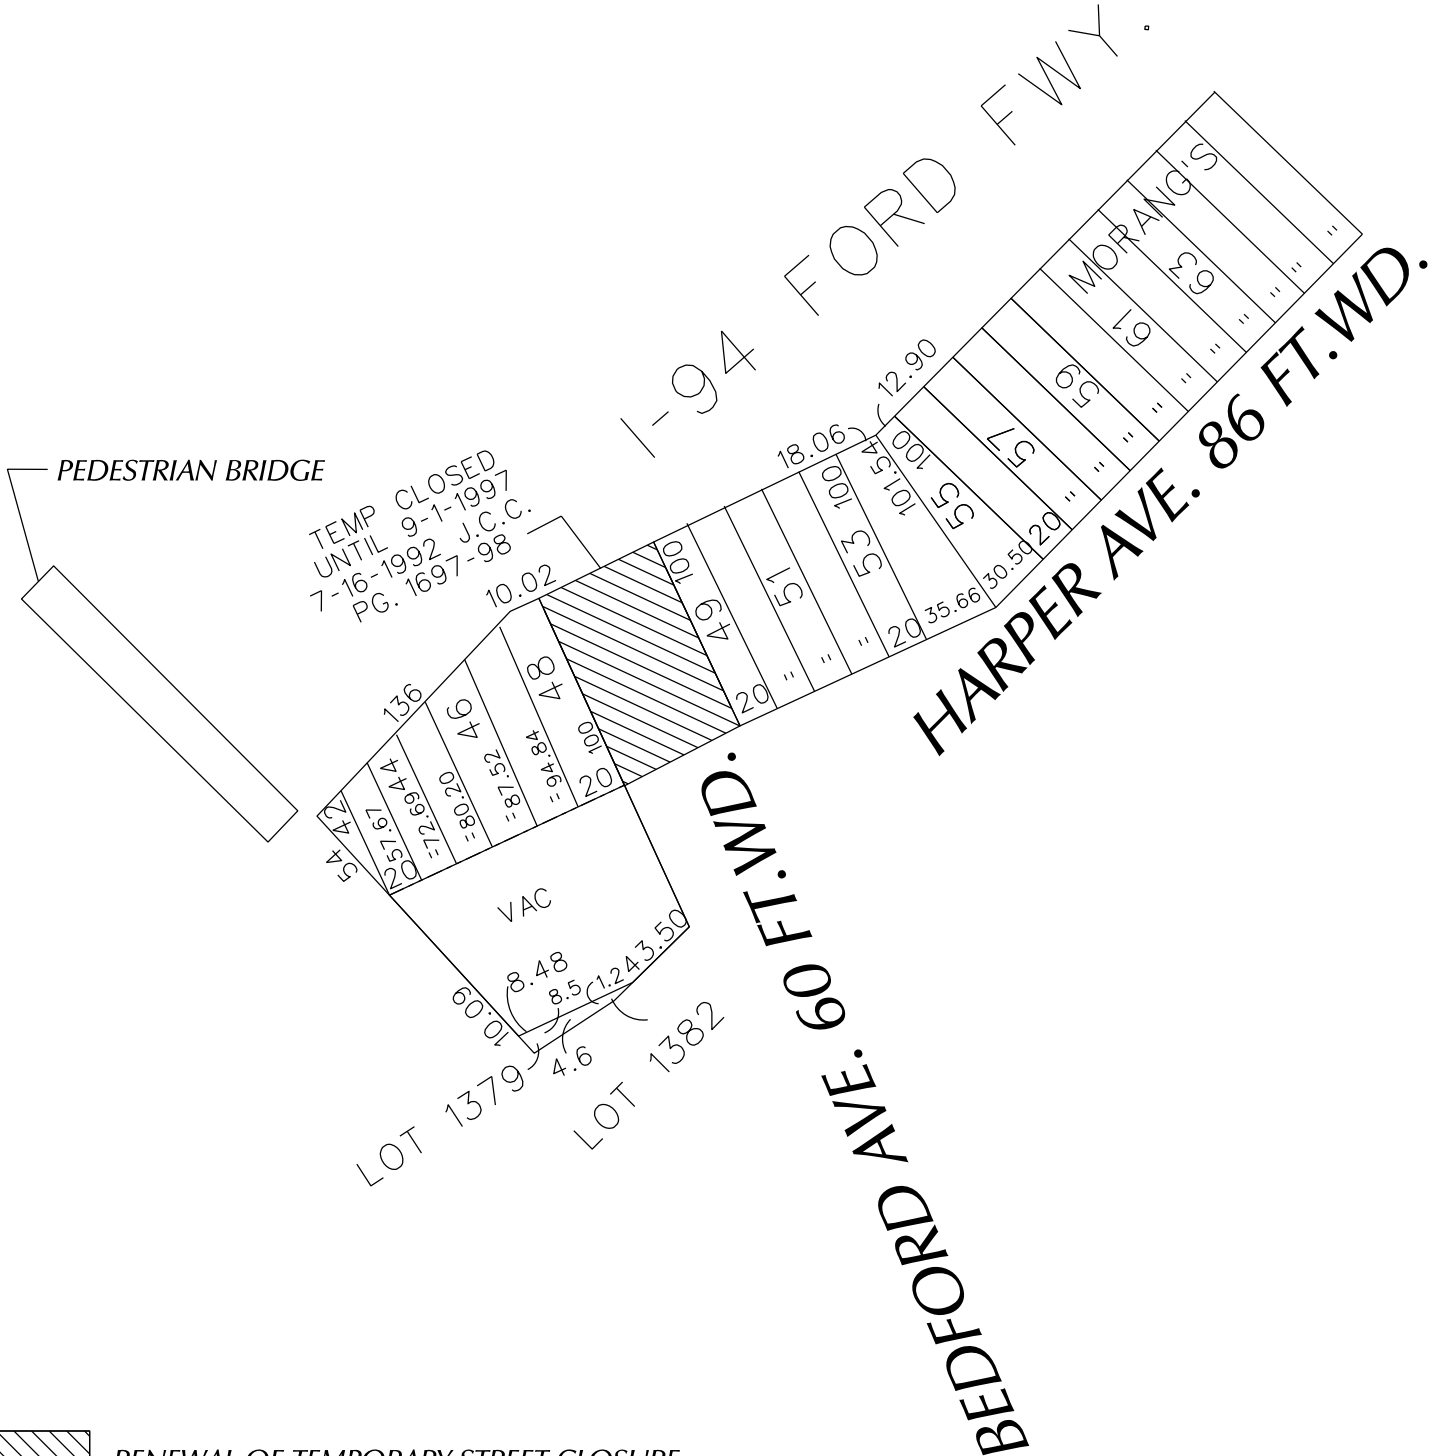

- RENEWAL OF TEMPORARY STREET CLOSURE

(FOR OFFICE USE ONLY)

CARTO 106 C

B					
A					
DESCRIPTION	DRWN	CHKD	APPD	DATE	
REVISIONS					
DRAWN BY	WLW	CHECKED			
DATE	06-06-14	APPROVED			

RENEWAL OF TEMPORARY STREET CLOSURE
 A PORTION OF BEDFORD AVE., 60 FT. WD.
 BETWEEN I-94 FORD FWY. AND HARPER AVE.

CITY OF DETROIT
 CITY ENGINEERING DEPARTMENT
 SURVEY BUREAU

JOB NO. 01-01
 DRWG. NO. X 258