


PETITION NO. 260
 MARINE POLLUTION CONTROL
 8631 W. JEFFERSON AVE.
 DETROIT, MICHIGAN 48209
 C/O BISHOP CHARLES G. USHER
 PHONE NO. 313 849-2333

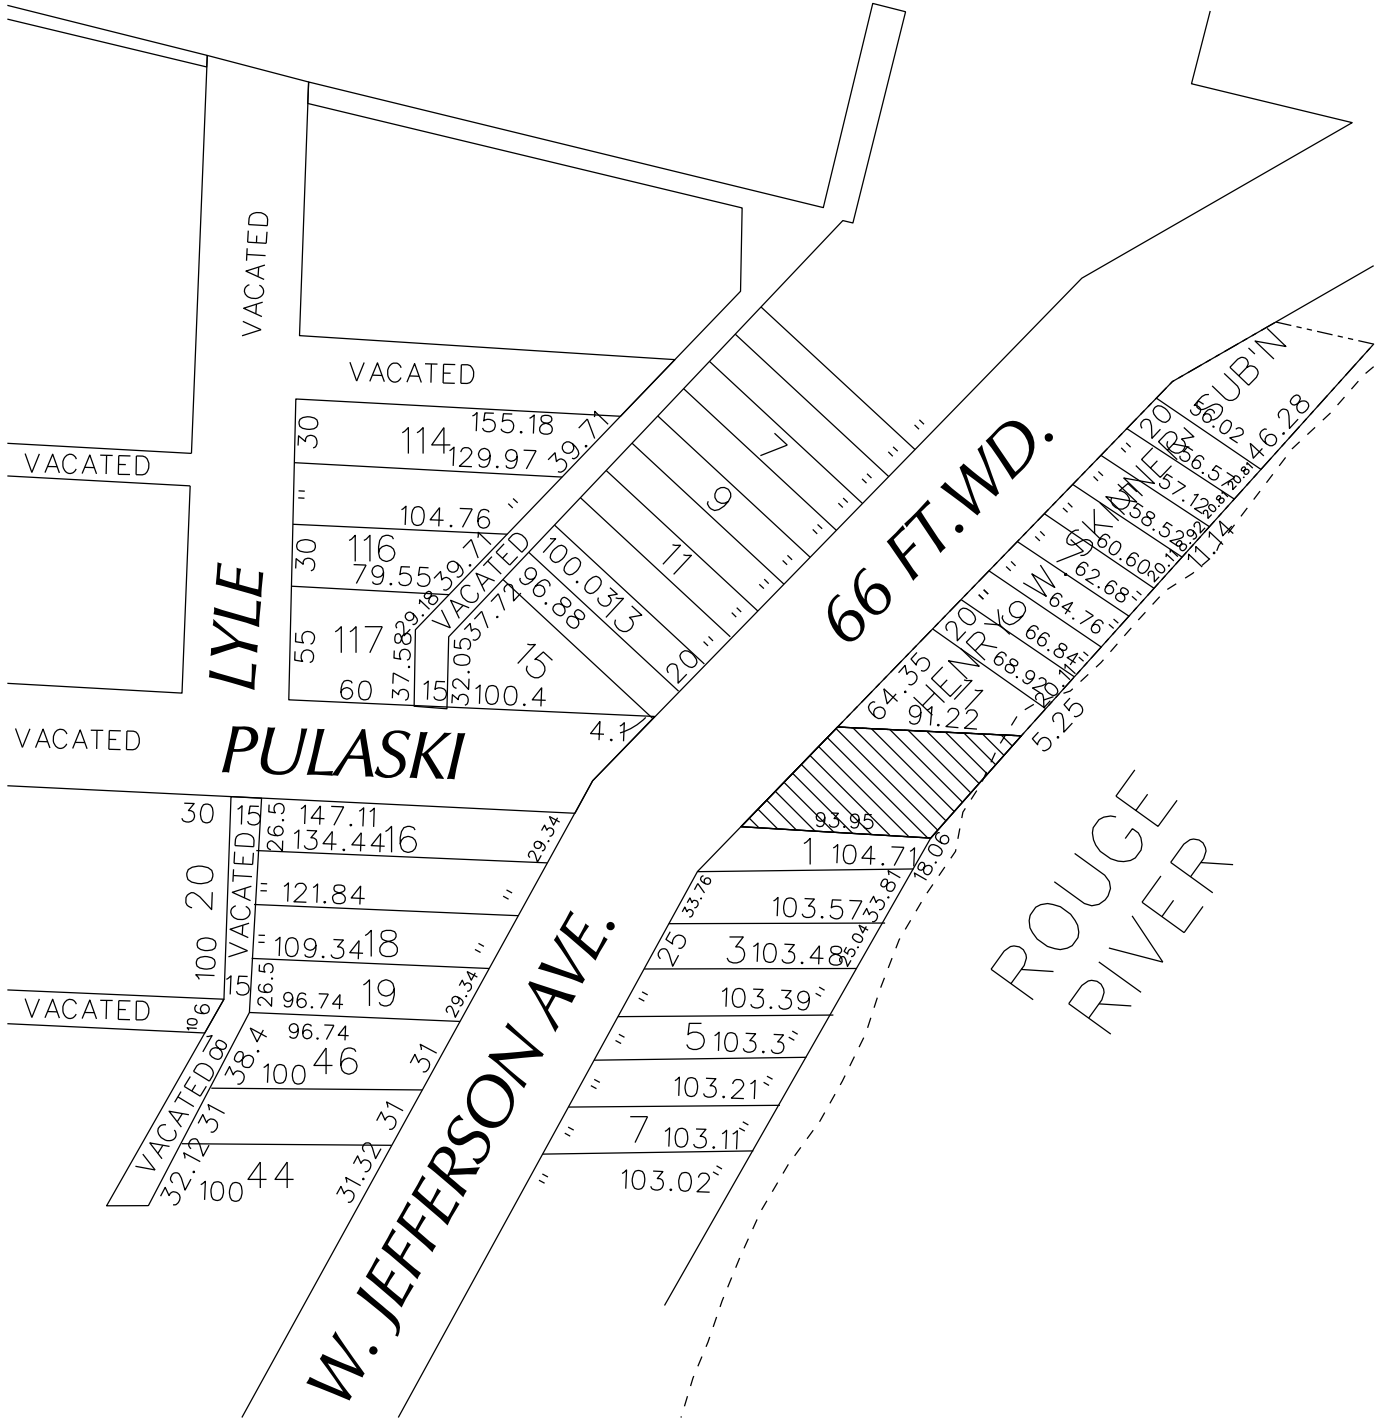

 - REQUESTED CONVERSION TO EASEMENT

(FOR OFFICE USE ONLY)

CARTO 1 B

B					
A					
DESCRIPTION	DRWN	CHKD	APPD	DATE	
REVISIONS					
DRAWN BY	WLW		CHECKED		
DATE	06-23-14		APPROVED		

REQUEST TO CONVERT TO EASEMENT
 PULASKI AVE. 50 FT. WD.
 BETWEEN W. JEFFERSON AVE.
 AND ROUGE RIVER

CITY OF DETROIT CITY ENGINEERING DEPARTMENT SURVEY BUREAU	
JOB NO.	01-01
DRWG. NO.	X 260