


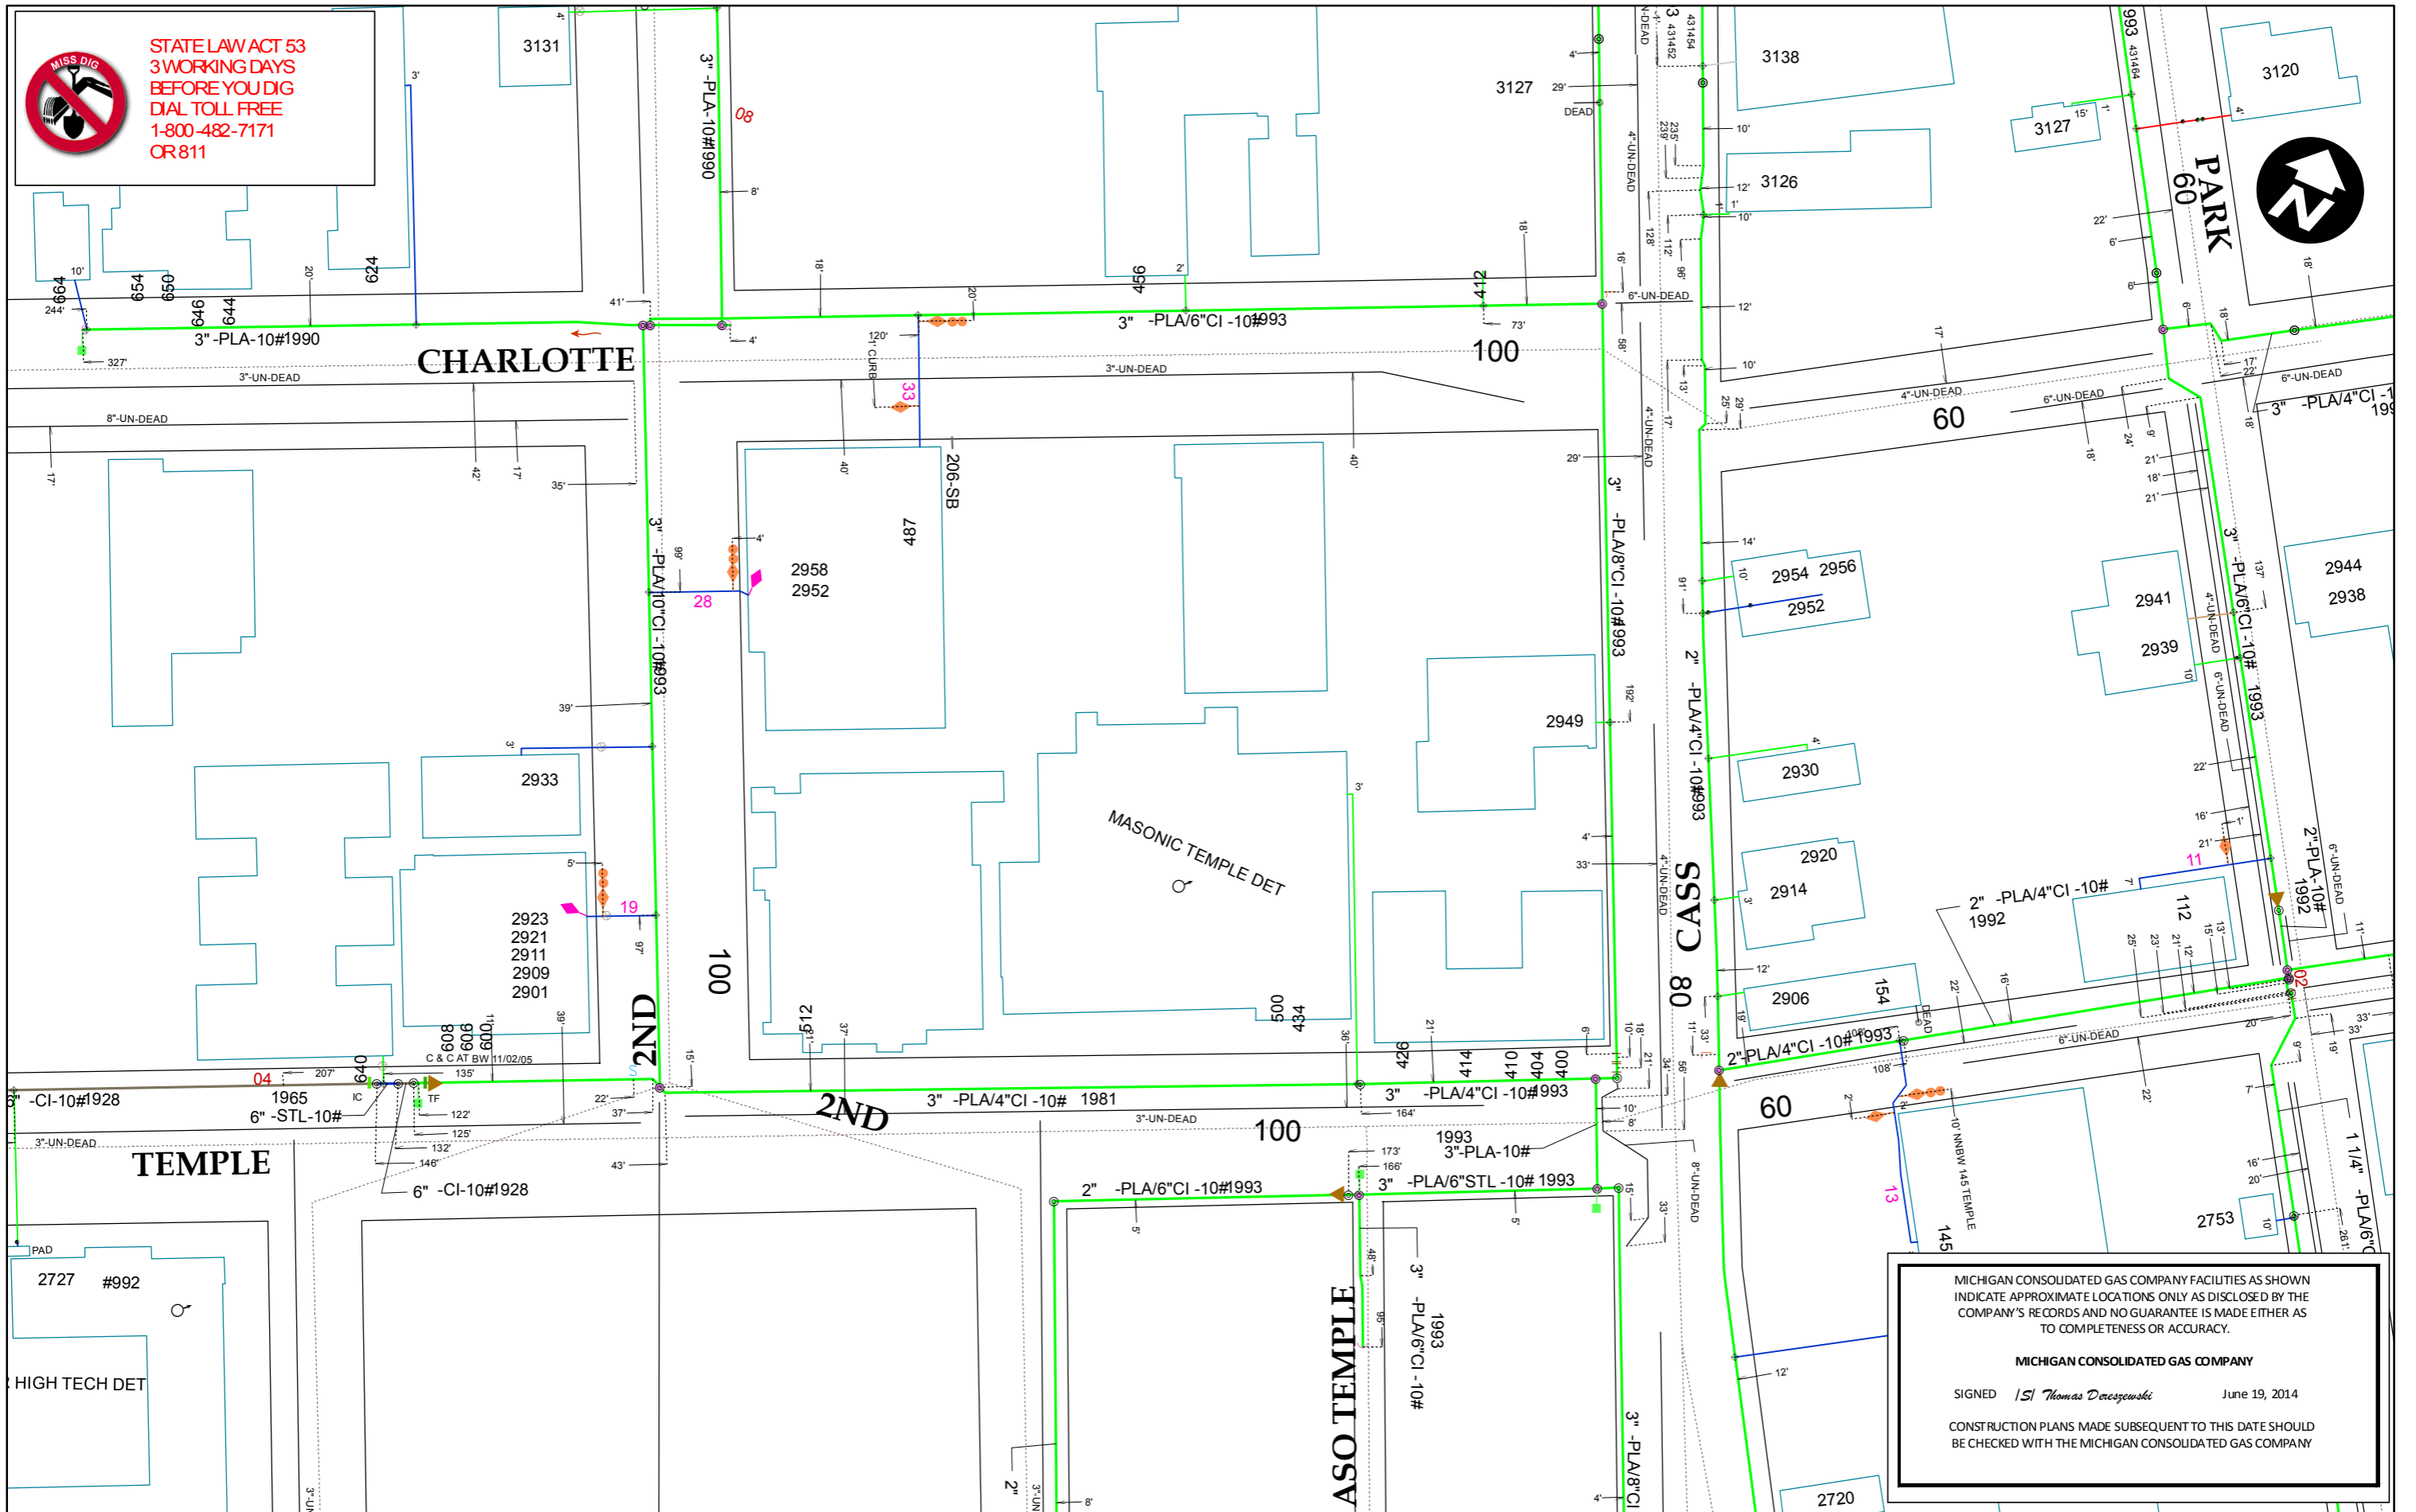

STATE LAW ACT 53
 3 WORKING DAYS
 BEFORE YOU DIG
 DIAL TOLL FREE
 1-800-482-7171
 OR 811



MICHIGAN CONSOLIDATED GAS COMPANY FACILITIES AS SHOWN
 INDICATE APPROXIMATE LOCATIONS ONLY AS DISCLOSED BY THE
 COMPANY'S RECORDS AND NO GUARANTEE IS MADE EITHER AS
 TO COMPLETENESS OR ACCURACY.

MICHIGAN CONSOLIDATED GAS COMPANY

SIGNED *LSI Thomas Denczewski* June 19, 2014

CONSTRUCTION PLANS MADE SUBSEQUENT TO THIS DATE SHOULD
 BE CHECKED WITH THE MICHIGAN CONSOLIDATED GAS COMPANY