


V:\18670-000 Mack Green I Bioswale\Drawing Files\Engineering\base - mack bioswale.dwg

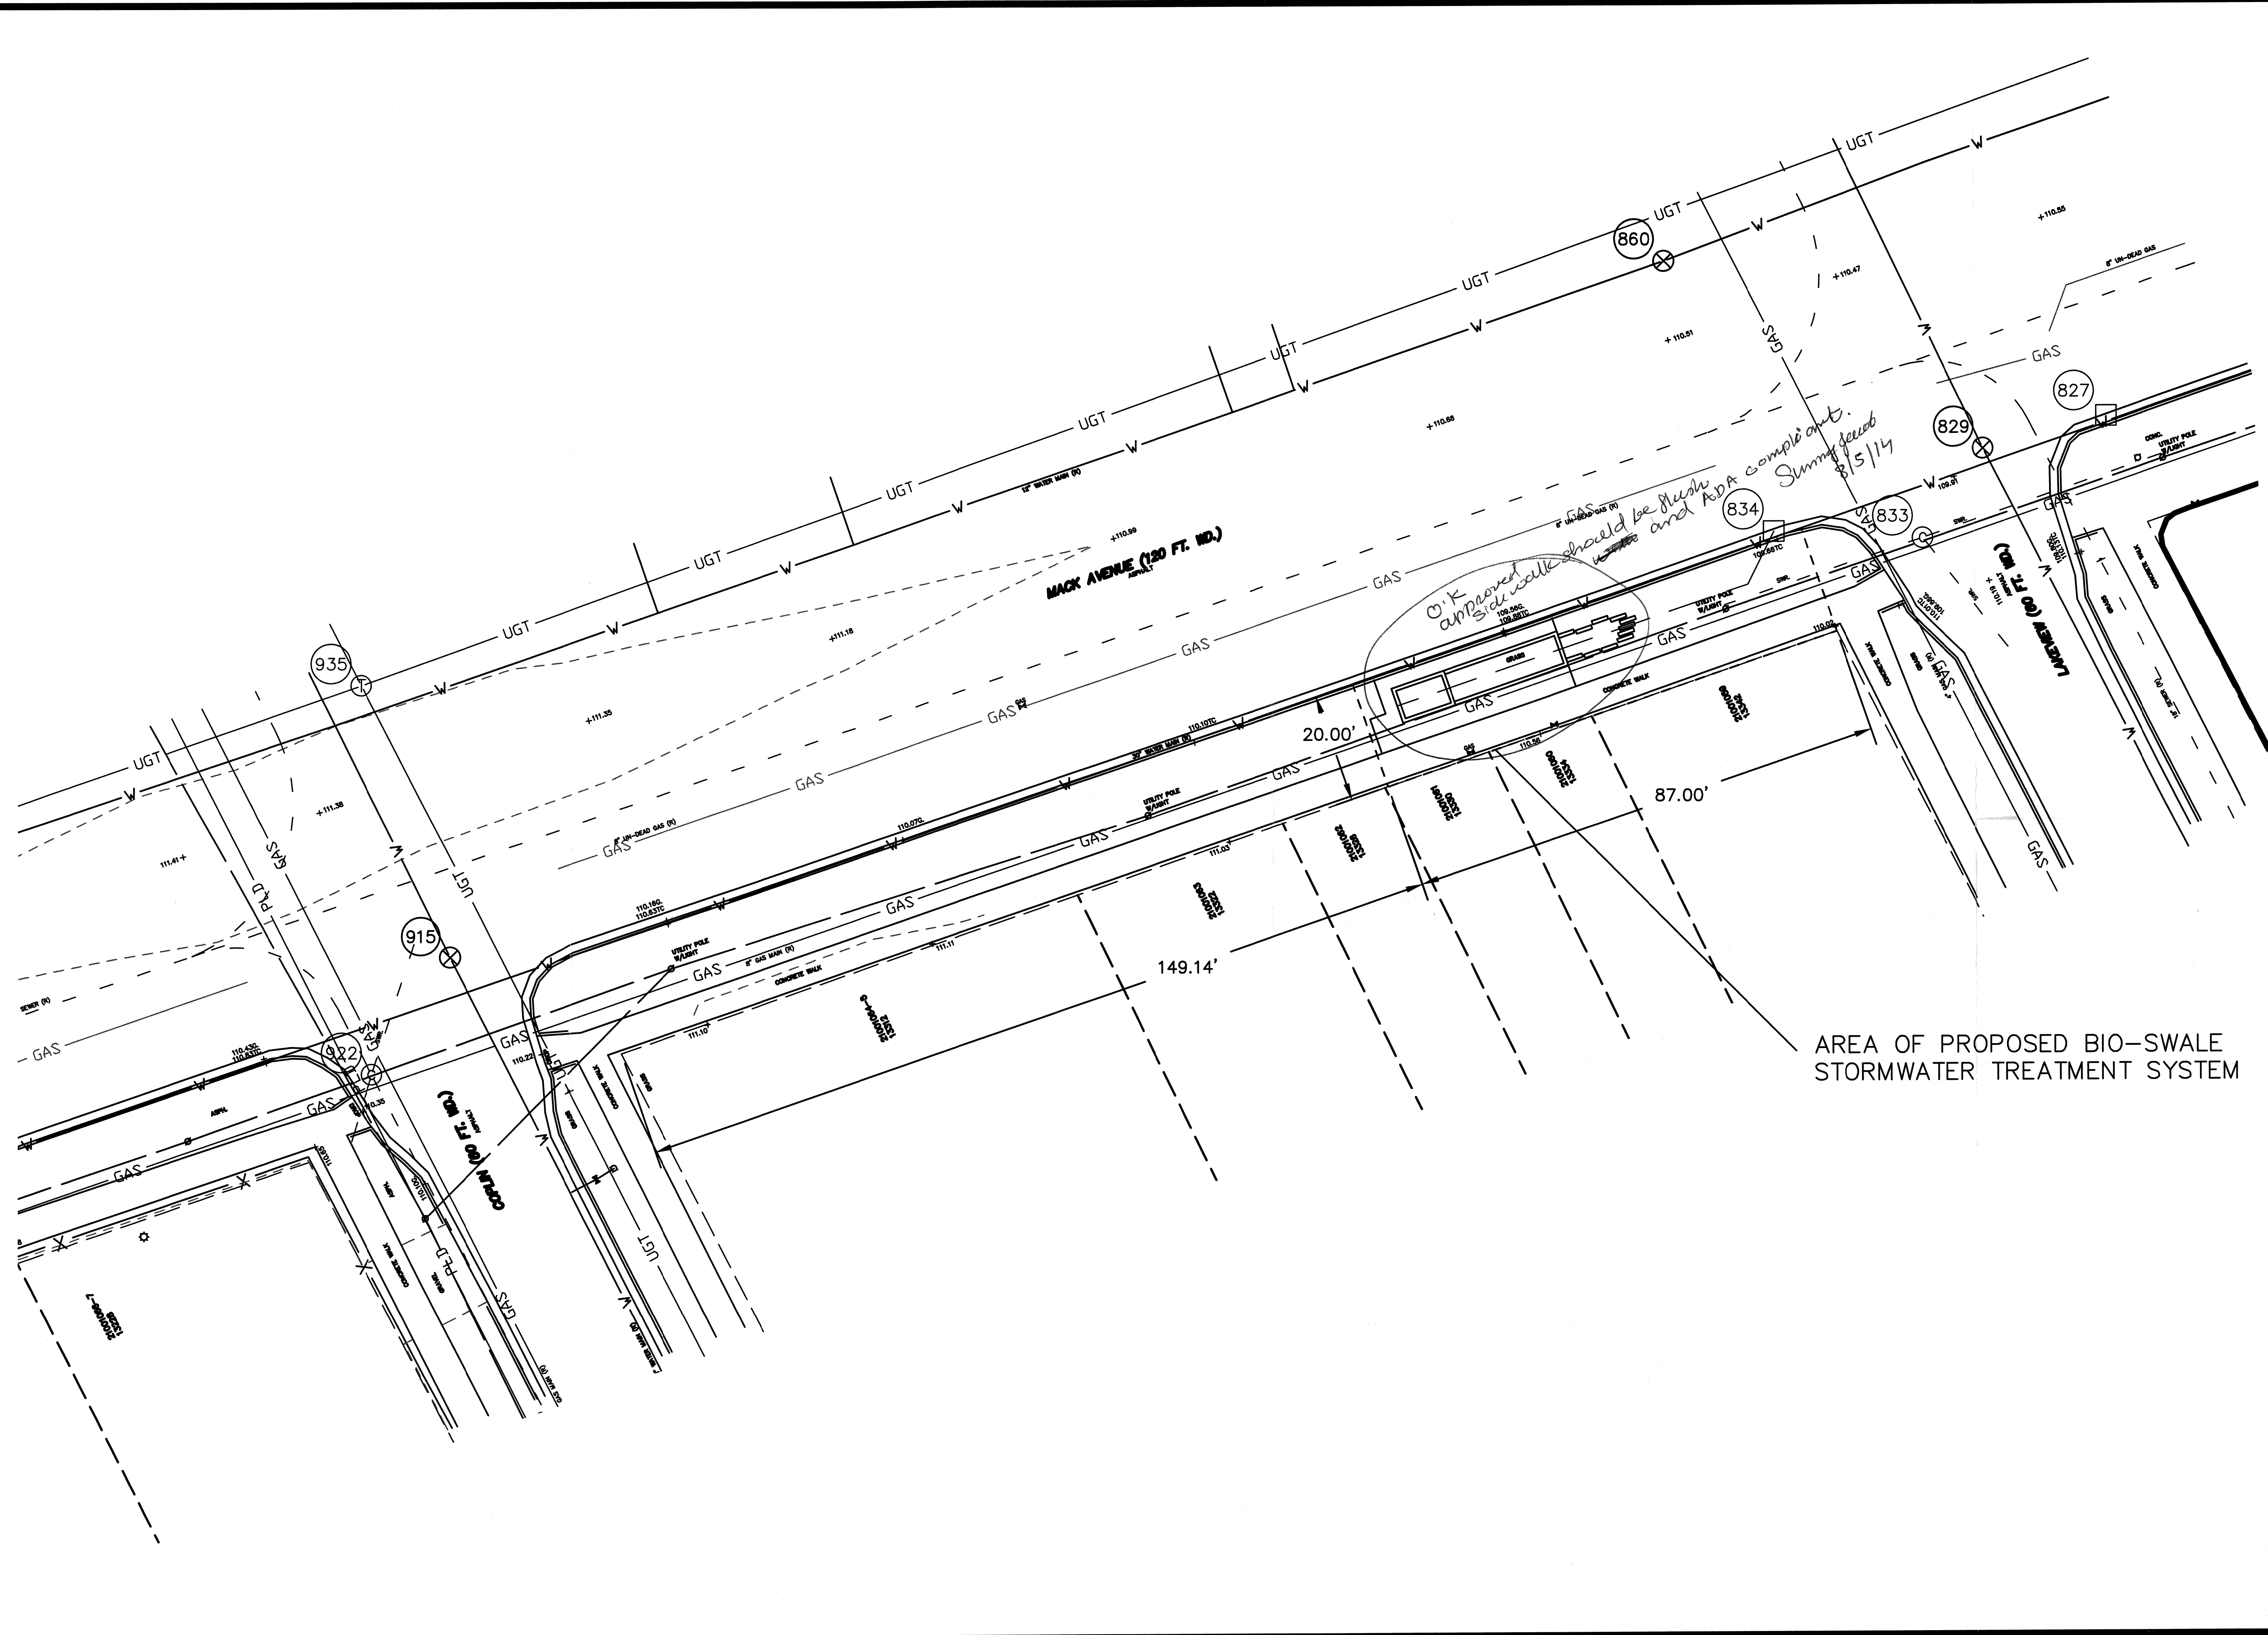

giffels webster

Engineers
Surveyors
Planners
Landscape Architects
Environmental Specialists

28 W. Adams Street
Suite 1200
Detroit, MI 48226
p (313) 962-4442
f (313) 962-5068
www.giffelswebster.com

Executive: STC
Manager: MGD
Designer: MGD
Quality Control: STC
Section:

Professional Seal:

| DATE: | ISSUE: |
|------------|-----------------------|
| 07.01.2014 | CITY COUNCIL PETITION |
| | |
| | |
| | |
| | |

Developed For:
42nd PARALLEL
GROUP, LLC
20836 HALL ROAD
SUITE 268
CLINTON TWP, MI 48038
P 888.410.3910
M 248.202.4034

**ENCROACHMENT
EXHIBIT**

MACK AVENUE
DEMO BIOSWALE

CITY OF DETROIT
WAYNE COUNTY
MICHIGAN

Date: 07.01.2014
Scale: 1"=30'
Sheet: C101
Project: 18670-000

Copyright © 2014 Giffels Webster.
No reproduction shall be made without the prior
written consent of Giffels Webster.