


PETITION NO. 352  
 SAM HUSSEIN  
 C/O METROTECH COLLISION  
 1301 LEVERETTE ST.  
 DETROIT, MICHIGAN 48221  
 PHONE NO. 313 522-4567



**MICHIGAN AVE. 120 FT. WD.**

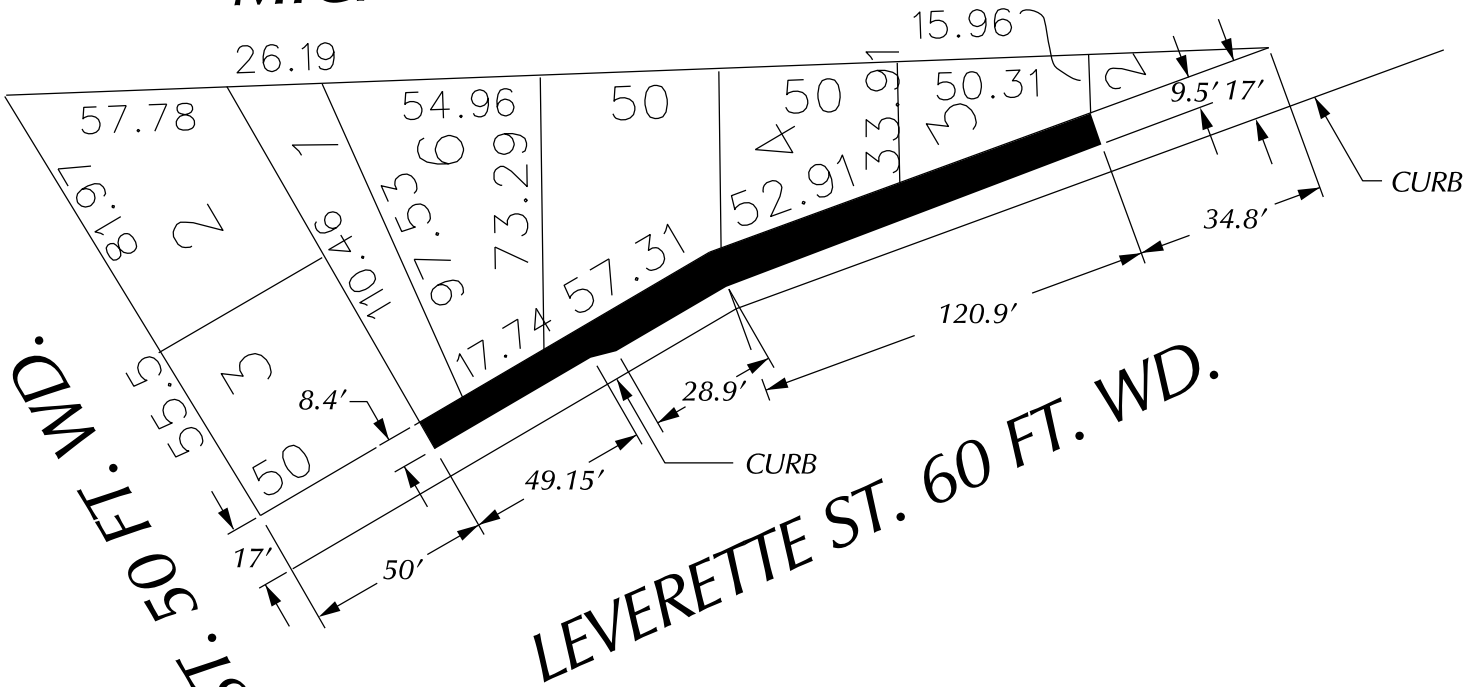

**8TH ST. 50 FT. WD.**

**LEVERETTE ST. 60 FT. WD.**

**MICHIGAN AVE. 120 FT. WD.**



**8TH ST. 50 FT. WD.**

**LEVERETTE ST. 60 FT. WD.**

 - REQUEST ENCROACHMENT  
 (With Fencing)

(FOR OFFICE USE ONLY)

CARTO 28 C

B					
A					
DESCRIPTION	DRWN	CHKD	APPD	DATE	
REVISIONS					
DRAWN BY	WLW	CHECKED			
DATE	12-21-15	APPROVED			

**REQUEST ENCROACHMENT  
 INTO LEVERETTE  
 AT 1375 MICHIGAN  
 (With Fencing)**

<b>CITY OF DETROIT</b>	
CITY ENGINEERING DEPARTMENT	
SURVEY BUREAU	
JOB NO.	01-01
DRWG. NO.	X 352