



PETITION NO. 419  
 INTERSECTION CONSULTING GROUP  
 8120 E. JEFFERSON AVE.  
 DETROIT, MICHIGAN 48214  
 C/O BRIAN R. ELLISON  
 PHONE NO. 313 397-5863

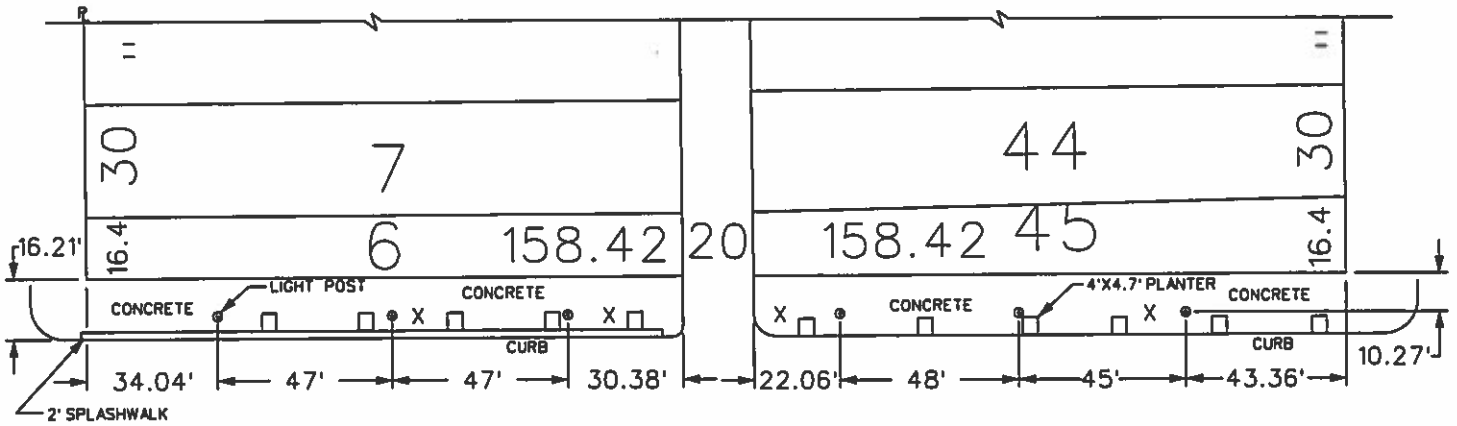

VAN DYKE AVE. 66 FT. WD.

**COE AVE. 60 FT. WD.**

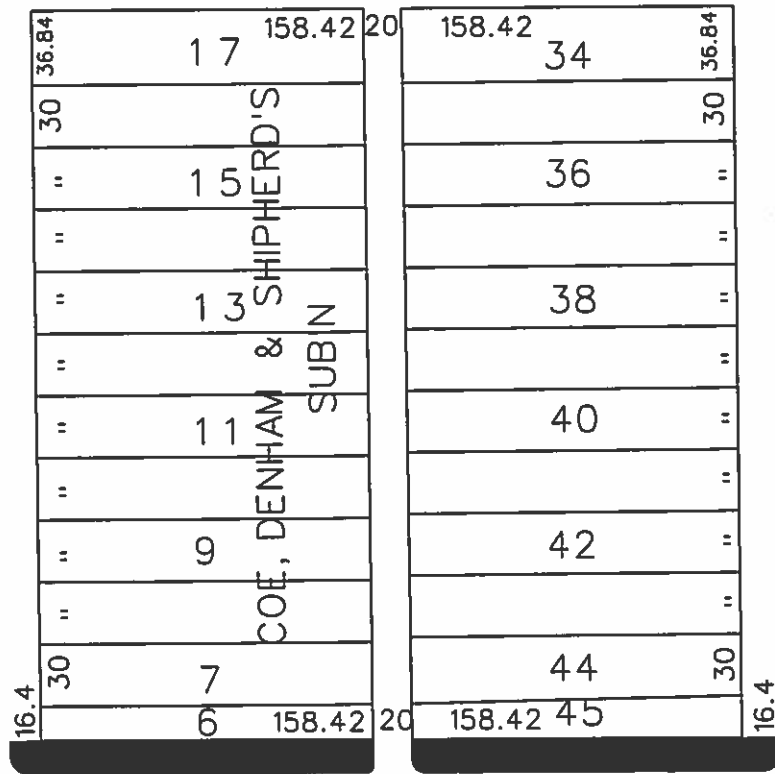

PARKER ST. 60 FT. WD.

**AGNES ST. 60 FT. WD.**



- REQUEST ENCROACHMENT  
 (With Bike Racks)

**LEGEND:**

- X Proposed Bike Rack
- 4'x4.7' Planters
- ⊙ Light pole

(FOR OFFICE USE ONLY)

CARTO 46 B

B					
A					
DESCRIPTION		DRWN	CHKD	APPD	DATE
REVISIONS					
DRAWN BY	WLW	CHECKED			
DATE	11-03-14	APPROVED			

**REQUEST ENCROACHMENT  
 INTO THE NORTH SIDE OF AGNES AVE.  
 BETWEEN VAN DYKE AND PARKER AVE.  
 (With Bike Racks)**

<b>CITY OF DETROIT</b>	
CITY ENGINEERING DEPARTMENT	
SURVEY BUREAU	
JOB NO.	01-01
DRWG. NO.	X 419

**TO: City Engineering Division, DPW  
65 Cadillac Square, Suite 900  
Detroit, Michigan 48226-2873  
Survey Bureau: 313-224-3970**

x419

The proposed change in property (referred to on the other side of this sheet) would affect our services as follows:

- Not Involved
- Involved; but asking you to hold action on this petition until further notice.
- Involved; but no objections to the property change. *West Village H.D.*
- Involved; but no objections to the property change... provided as easement of the full width of the public right-of-way (street, alley or other public place) is reserved.
- Involved; the nature of our services and the estimated costs of removing and/or rerouting such services are:

*P&DD*

(Utility or City Department)

*Chelms*

By

*Planner*

Title

*11/25/14*

Date

*224-6543*

Area code – Telephone number