


Cobo Exterior Wayfinding Signage
 Exterior Signage and Right of Way

October 22, 2014

Detroit Regional
 Convention Facility
 Authority

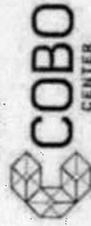


SDG

Project No. 13105.86

COVER SHEET

A1.00

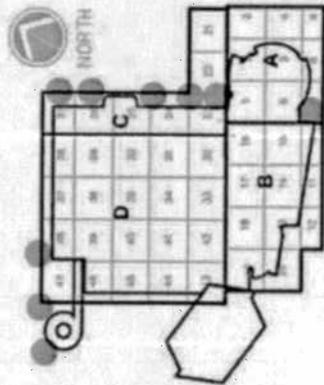

Contents:

- A1.00** Cover Sheet
- A1.01** Contents
- A1.02** Signage Legend
- A1.03** Boundary Survey (Flight of Way)
- A1.04** Site Plan Signage Location
- A1.05** Site Plan Signage Location
- A1.06** Site Plan Signage Location
- A1.07** Site Plan Signage Location
- A1.08** Site Plan Signage Location
- A1.09** Site Plan Signage Location
- A1.10** Corbin Design Signage Detail
- A1.11** Corbin Design Signage Detail
- A1.12** Corbin Design Signage Detail
- A1.13** Corbin Design Signage Detail



Project No. 13105.86

CONTENTS

A1.01


ENTRANCE SIGNAGE A

- A1 SHEET A1.06 (Right of Way)
- A2 SHEET A1.06 (Flight of Way)
- A3 SHEET A1.08 (COBO Property)
- A4 SHEET A1.08 (COBO Property)
- A5 SHEET A1.09 (COBO Property)



PARKING SIGNAGE B

- B1 SHEET A1.04 (Right of Way)
- B2 SHEET A1.07 (Right of Way)

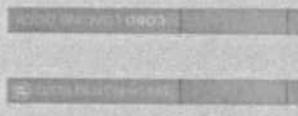



PARKING SIGNAGE C


- C1 SHEET A1.04 (COBO Property)
- C2 SHEET A1.05 (COBO Property)
- C3 SHEET A1.07 (COBO Property)



ELECTRONIC PARKING D

- D1 SHEET A1.05 (COBO Property)
- D2 SHEET A1.07 (COBO Property)

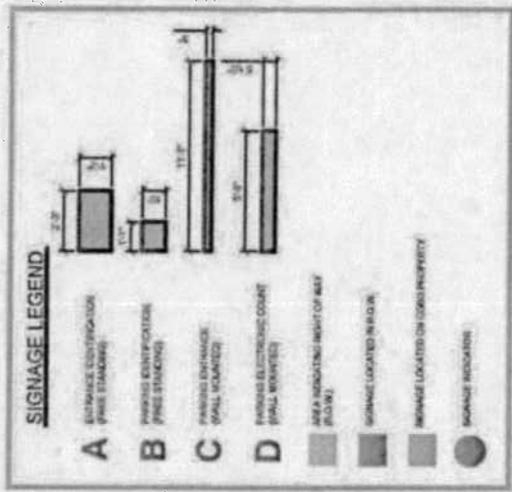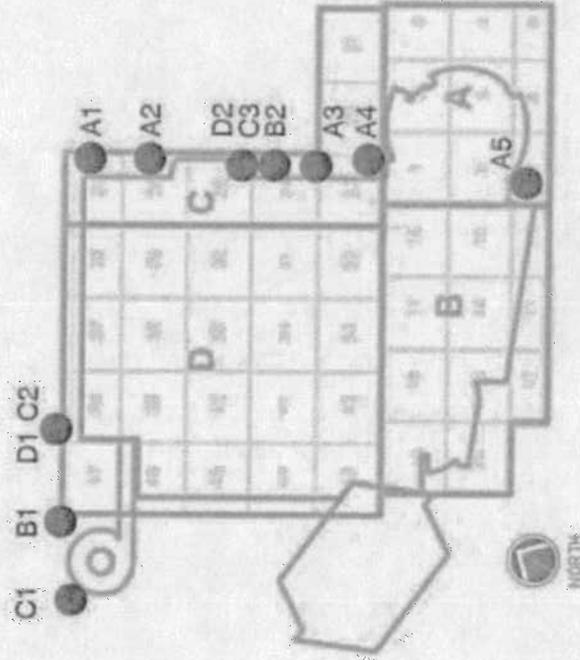

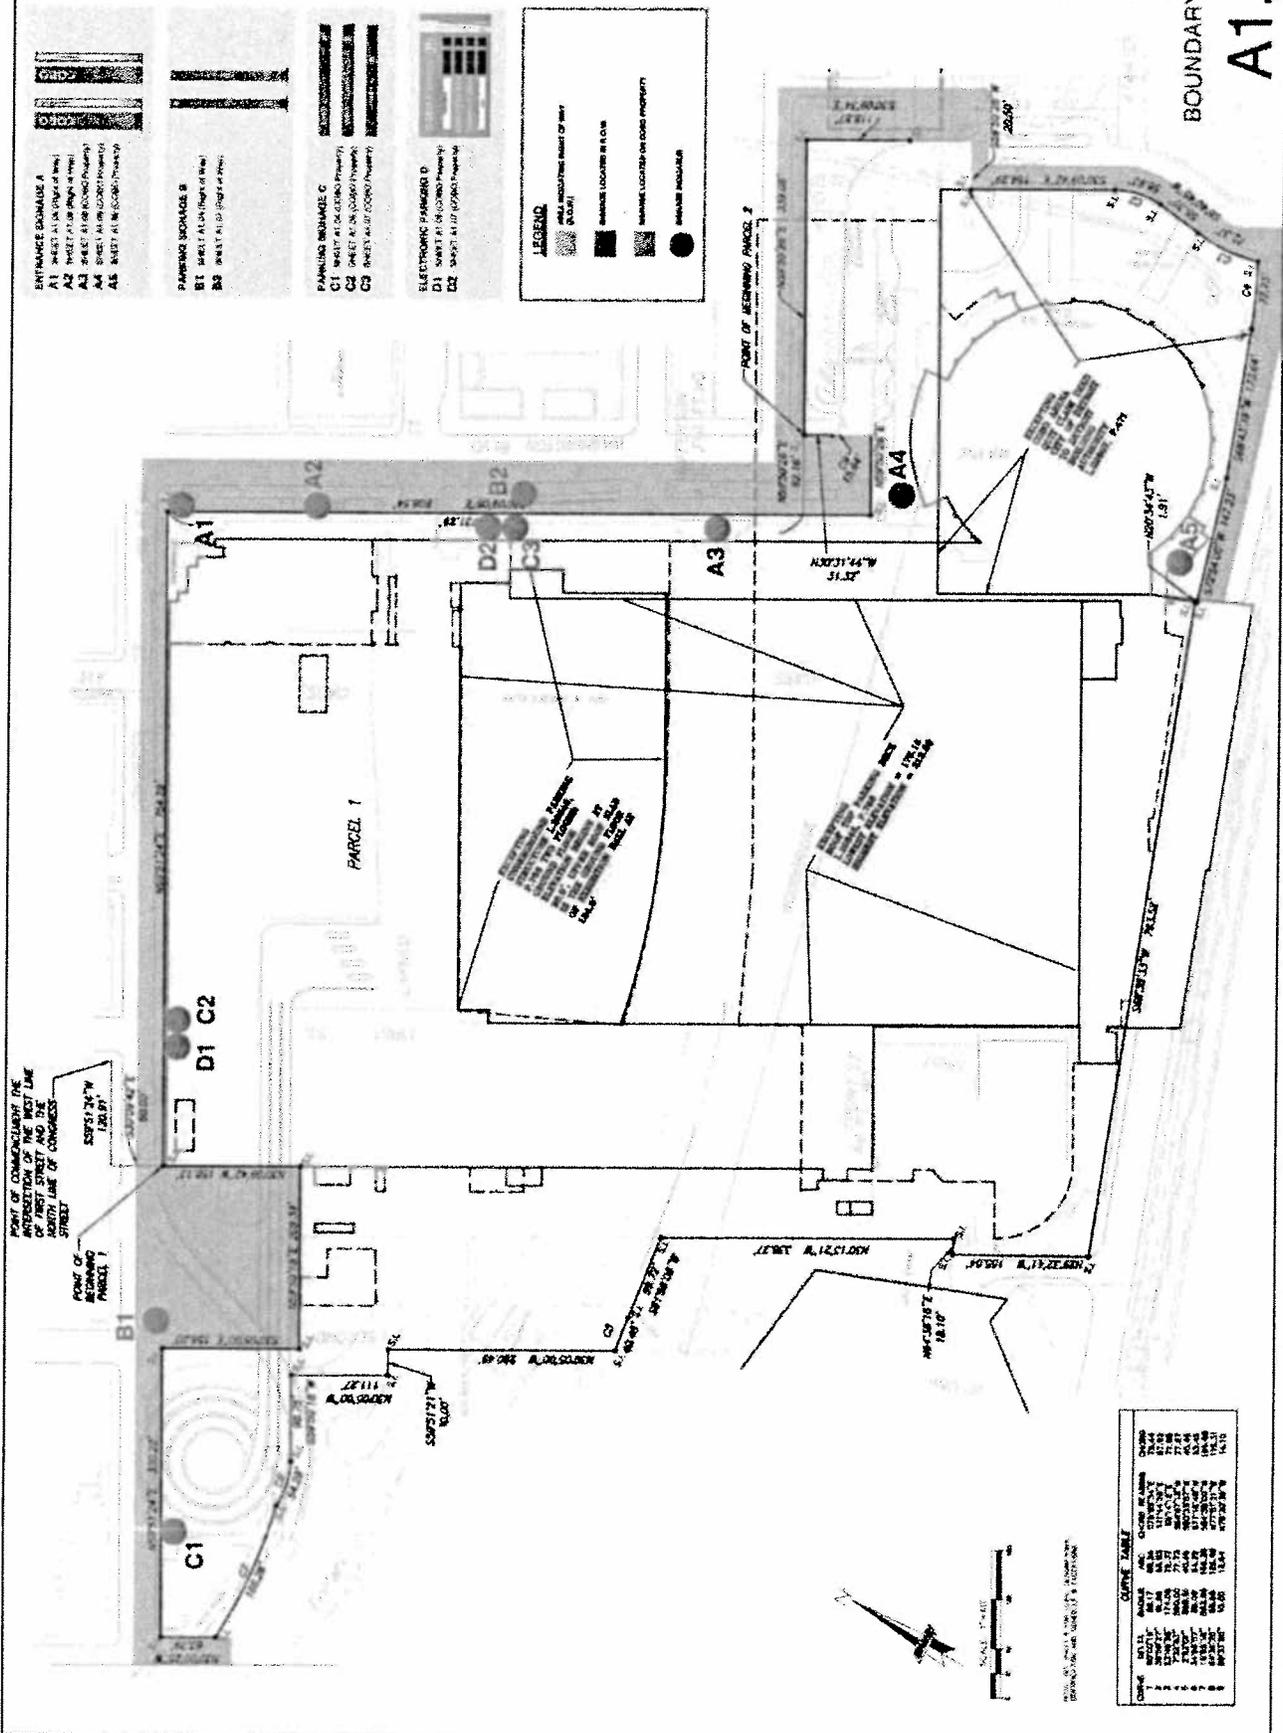

BOUNDARY SURVEY
A1.03

SCALE 1" = 100'



























REGISTRATION SEAL
 PRELIMINARY
 NOT FOR
 CONSTRUCTION
 FOR REFERENCE
 ONLY

SHEET NO.
 SIGNAGE LOCATION



EXTERIOR WAYFINDING
 SIGNAGE LOCATION
 SITE SURVEY

SCALE AS SHOWN
 DATE
 DRAWN BY
 CHECKED BY




 PROJECT C-12
 13105.86
 A1.04

ENTRANCE SIGNAGE A





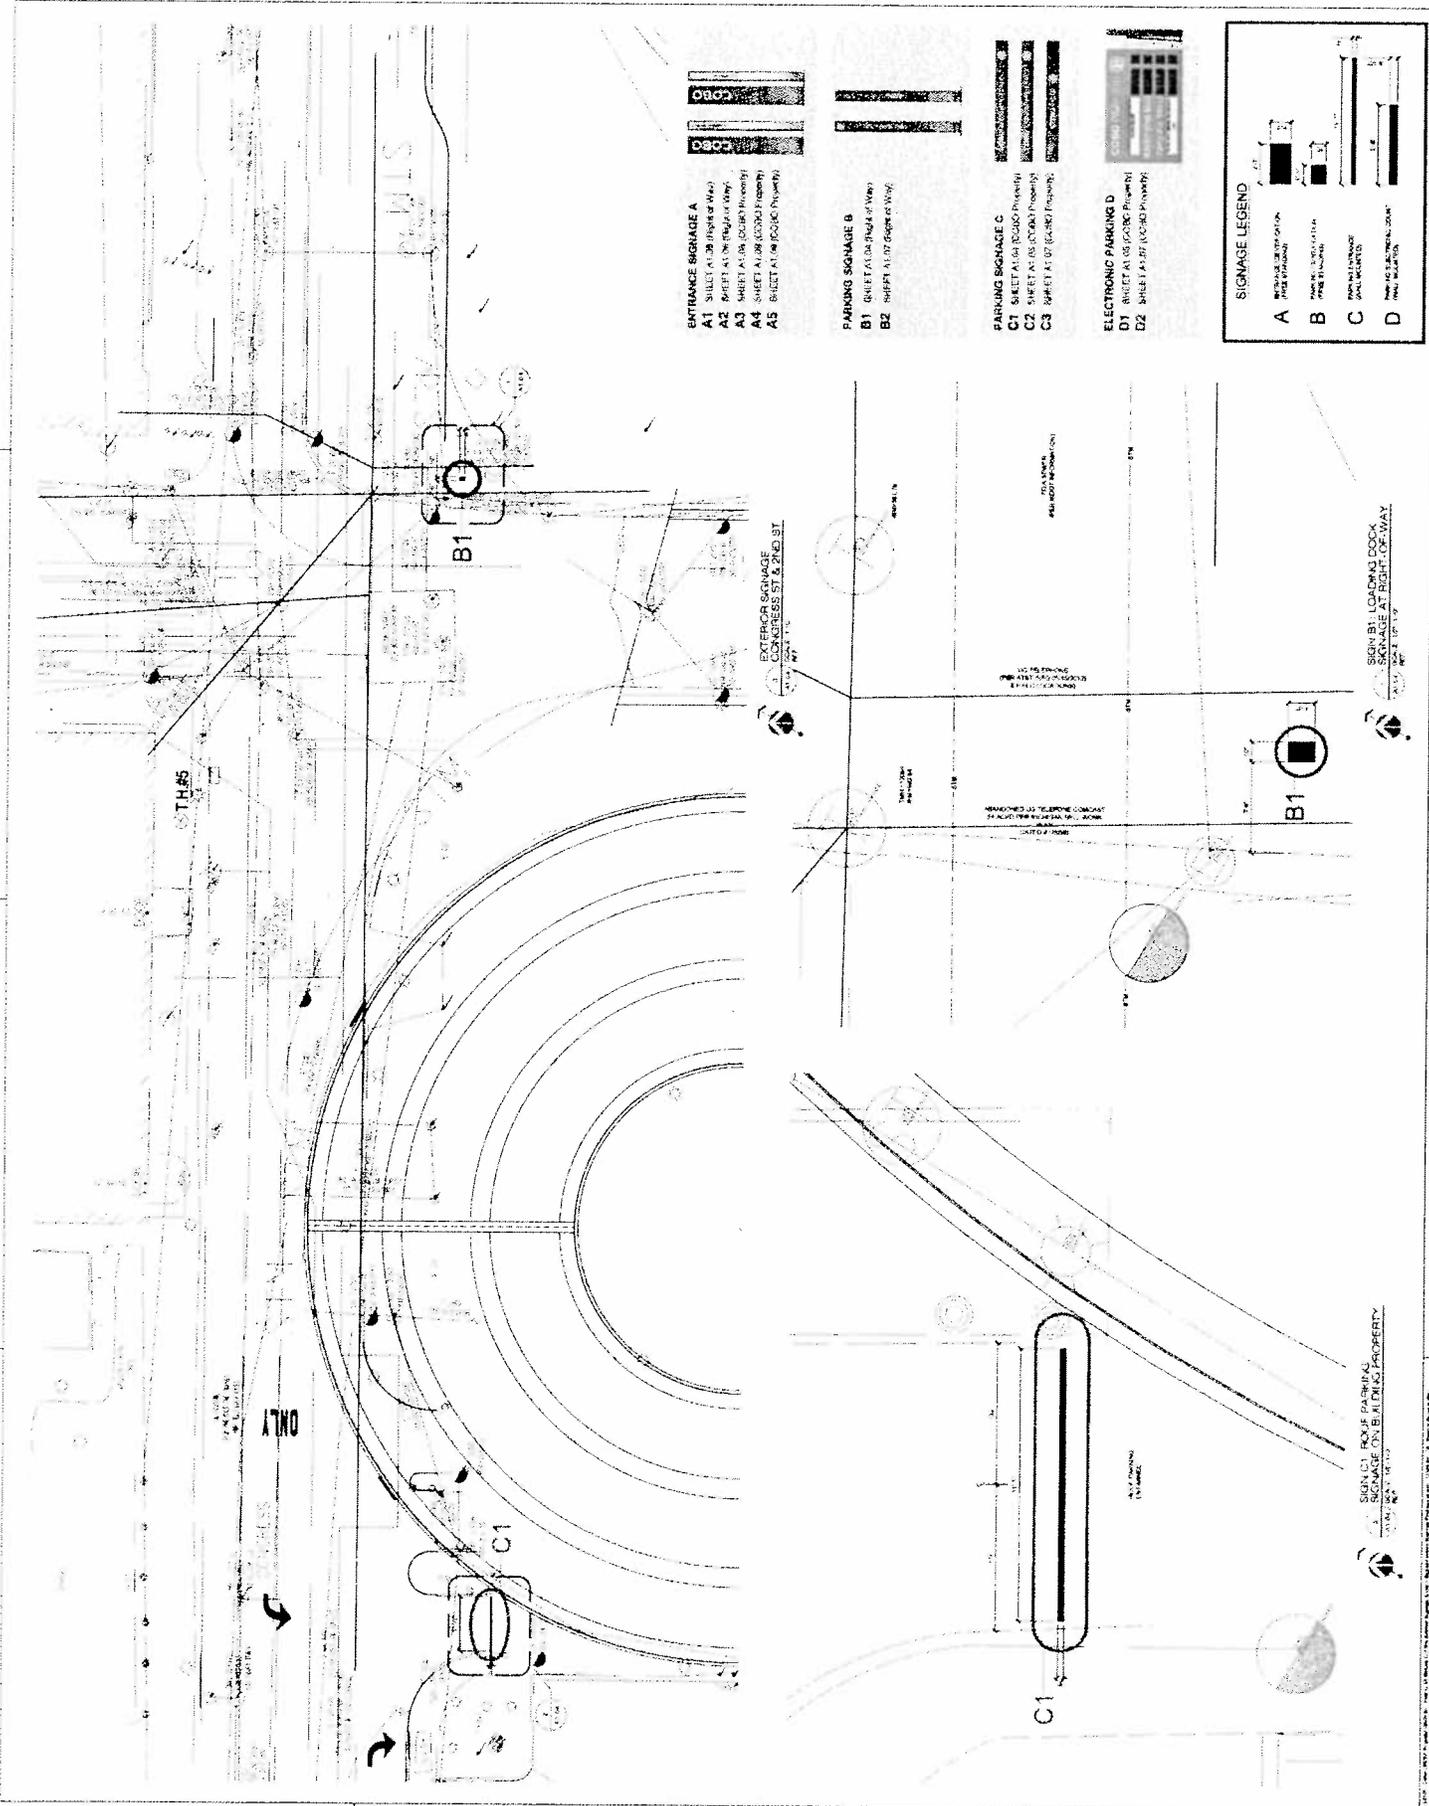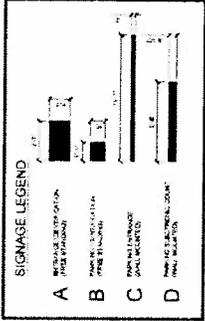

REGISTRATION SEA
 PRELIMINARY
 NOT FOR
 CONSTRUCTION
 FOR REFERENCE
 ONLY

SEE MAP FOR
 SIGNAGE LOCATION

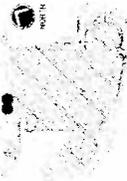

EXTERIOR WAYFINDING
 SIGNAGE LOCATION
 SITE SURVEY

SCALE: AS SHOWN
 SHEET NO. A1.05


 PROJECT C-12
 13105.86
 A1.05







EXTERIOR SIGNAGE
 CONGRESS ST & 1ST ST
 13105.86

SEE MAP FOR
 SIGNAGE LOCATION



SIGN D1 & SIGN C2 CONGRESS ST PARKING
 SIGNAGE ON BUILDING PROPERTY

REGISTRATION NO.

PRELIMINARY

NOT FOR


CONSTRUCTION

FOR REFERENCE

ONLY

SITE MAP

 SIGNAGE LOCATOR

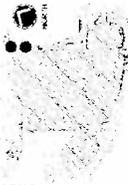

EXTERIOR WAYFINDING

 SIGNAGE LOCATION

 SITE SURVEY

SCALE AS NOTED

 DATE

PROJECT C-12

13105.86

A1.06

ENTRANCE SIGNAGE A

















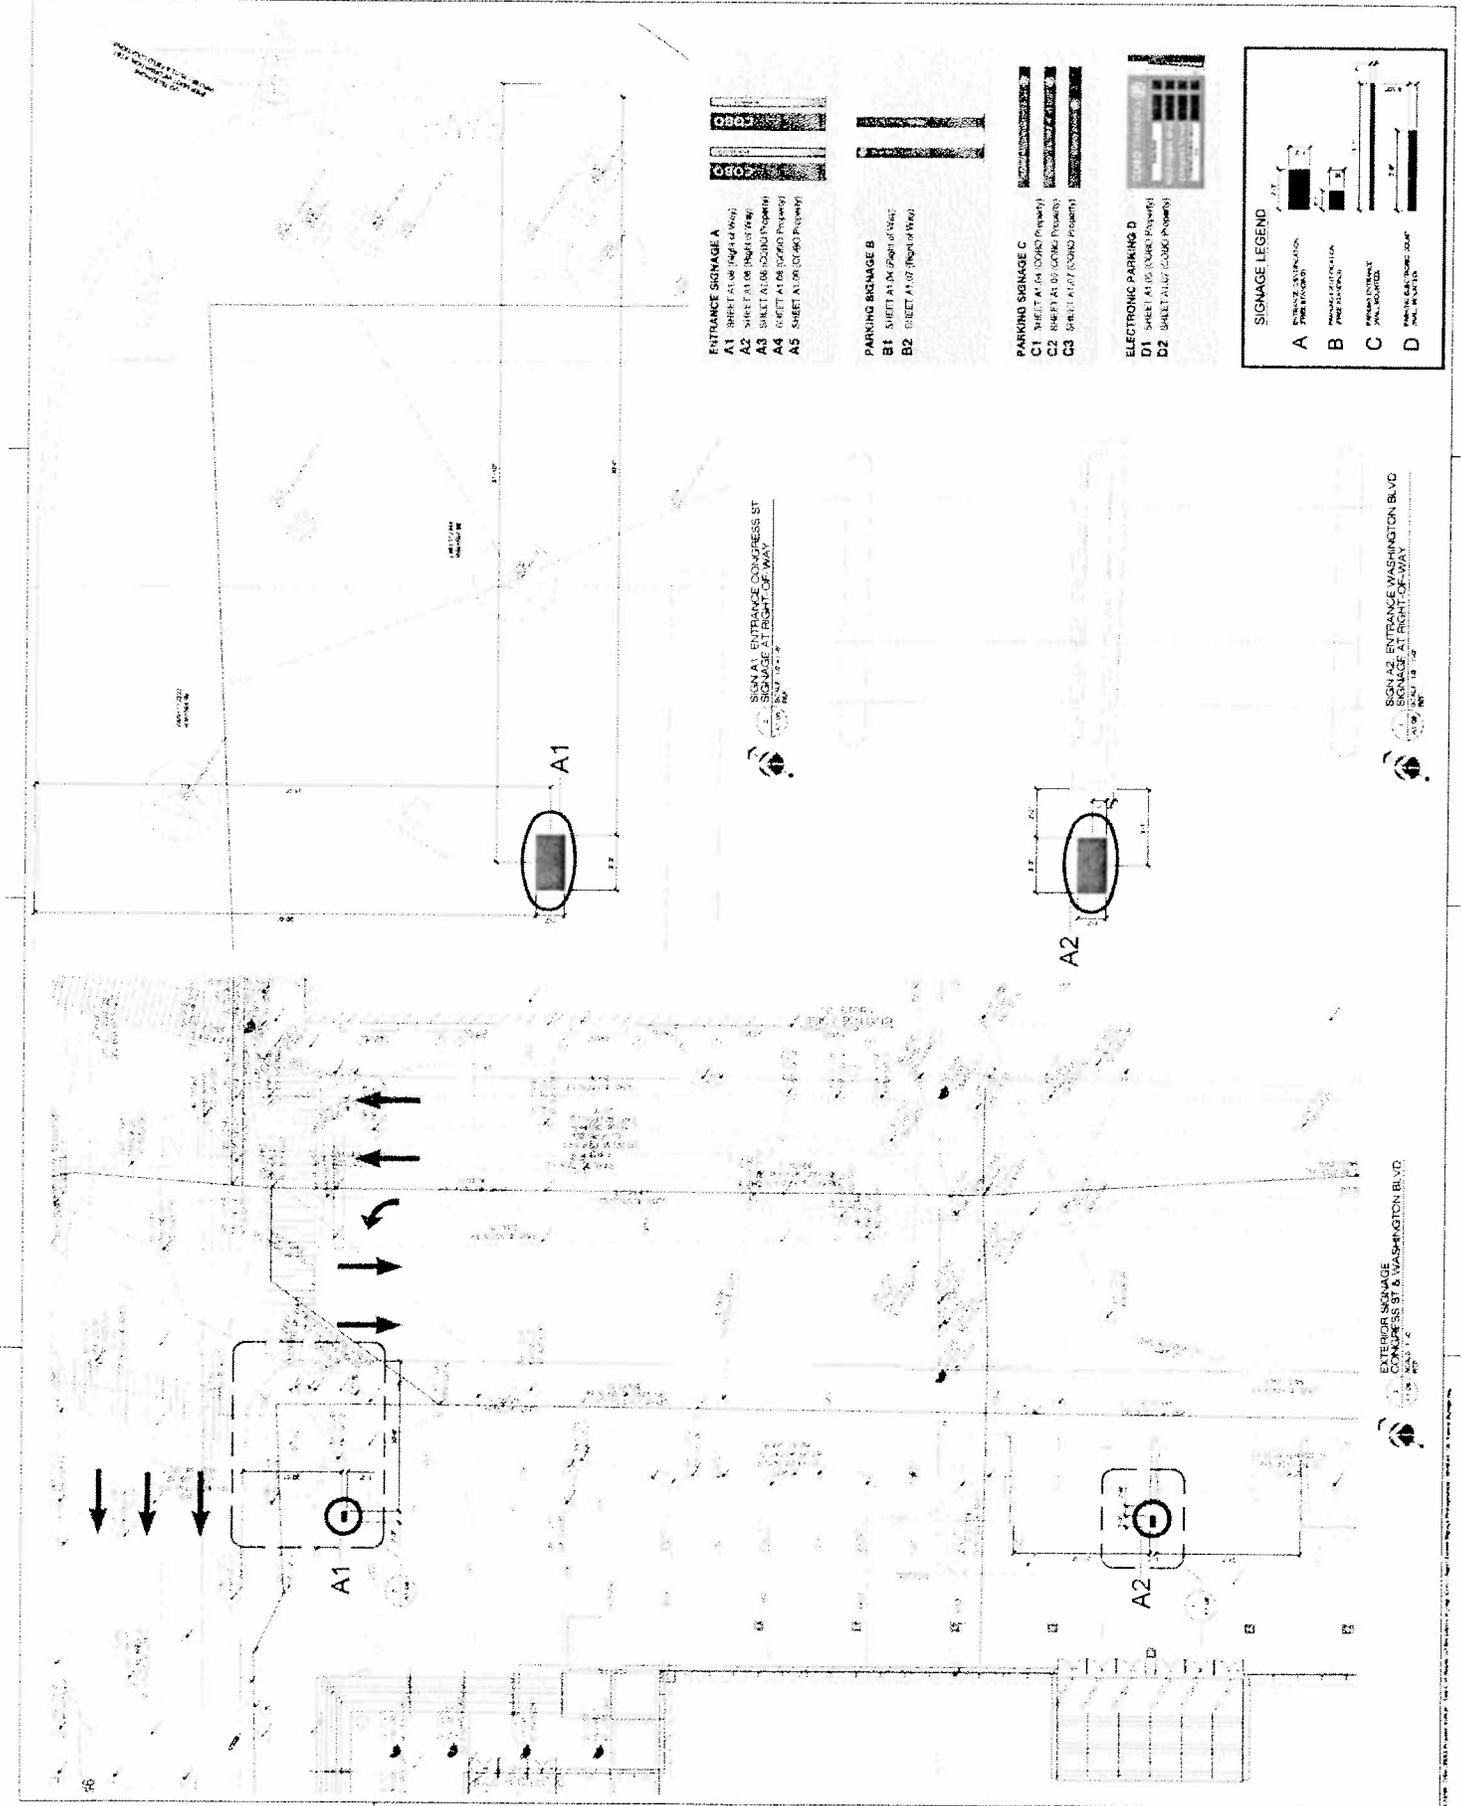

SIGNAGE ENTRANCE CONGRESS ST

 SIGNAGE AT RIGHT OF WAY

SIGNAGE ENTRANCE WASHINGTON BLVD

 SIGNAGE AT RIGHT OF WAY

EXTERIOR SIGNAGE

 CONGRESS ST & WASHINGTON BLVD

REGISTRATION SEAL
**PRELIMINARY
 NOT FOR
 CONSTRUCTION
 FOR REFERENCE
 ONLY**

CITY MAP
 SIGNAGE LOCATION



EXTERIOR WAYFINDING
 SIGNAGE LOCATION
 SITE SURVEY


SCALE: AS NOTED

DATE: 06.20.10


PROJECT C-12

13105.86
 A1.07

ENTRANCE SIGNAGE A

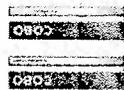


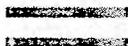








SIGNAGE LEGEND






SIGN C3 & C2: PARKING AND COUNT SIGN
 SIGNAGE ON BUILDING PROPERTY

SIGN B2: WASHINGTON BLVD PARKING
 SIGNAGE AT RIGHT OF WAY

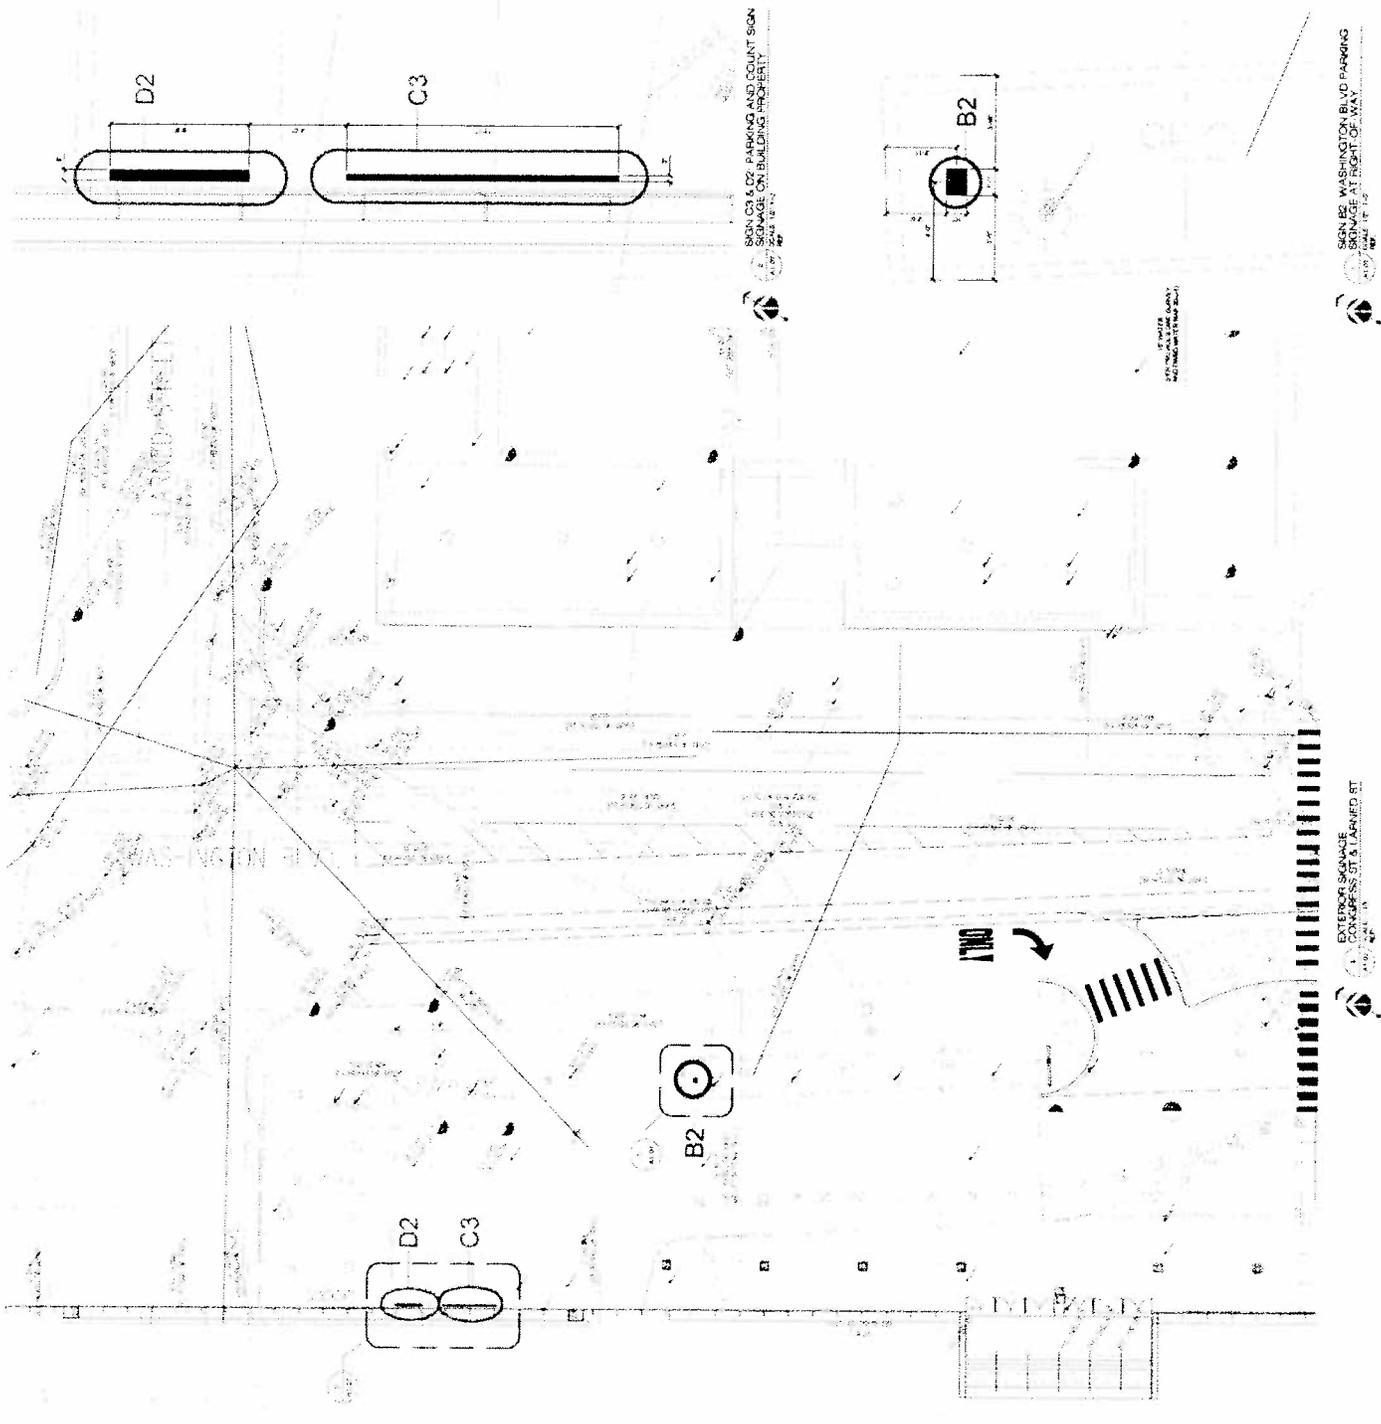

Sign Type	Exterior Free-Standing Entrance Identification
Scale	1/2" = 1'-0" (on an 11 x 17 sheet)
Color Code	MPO648 Gray Matter MPO823 Iron Age MPO388 Verton White Frosted Acrylic
Notes	This drawing is design intent only. Fabricator is responsible for fabrication details. Any changes in design, materials, fabrication or other details must be approved by Corbin Design and the representative of the Cobo Convention Center.
Date	10.01.12 Revised: 02.06.14 Design intent
Client	COBO Convention Center Detroit, Michigan
SIGNAGE DETAIL A1.10	

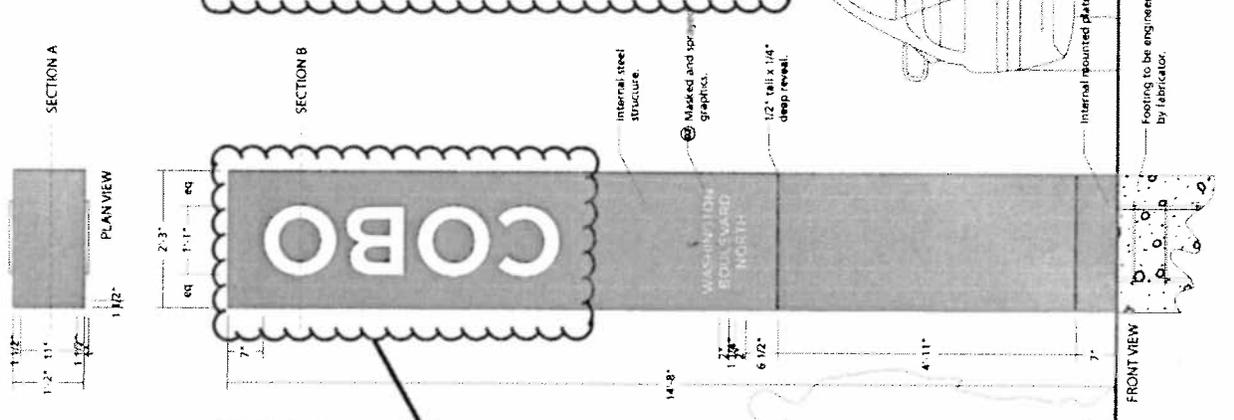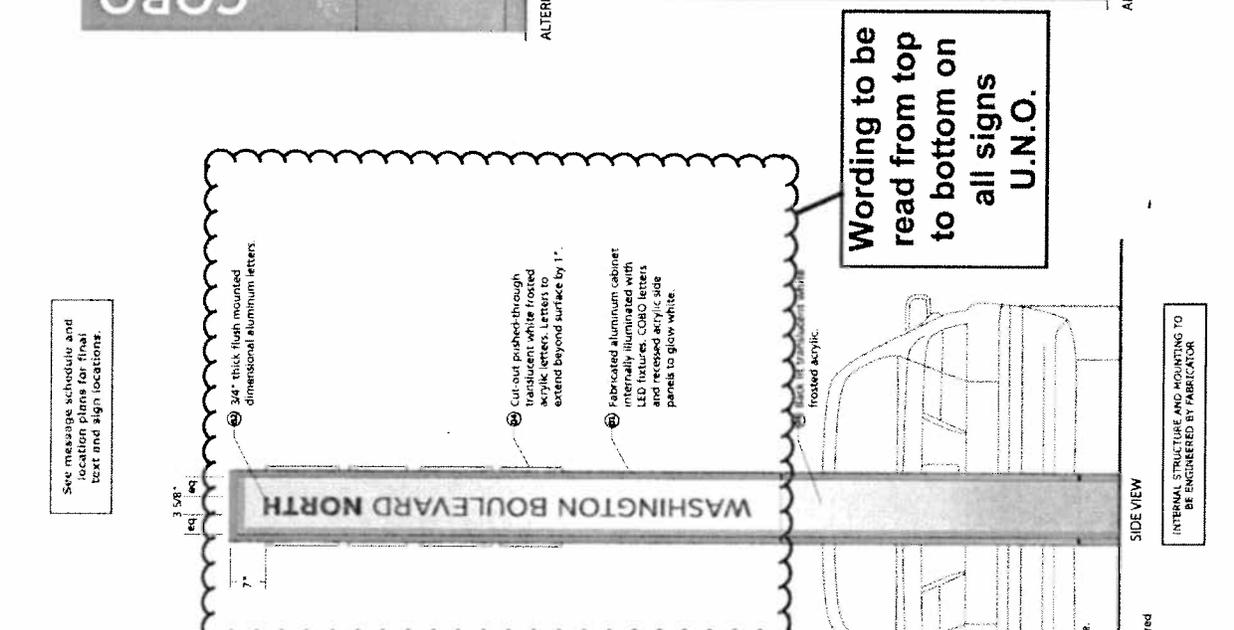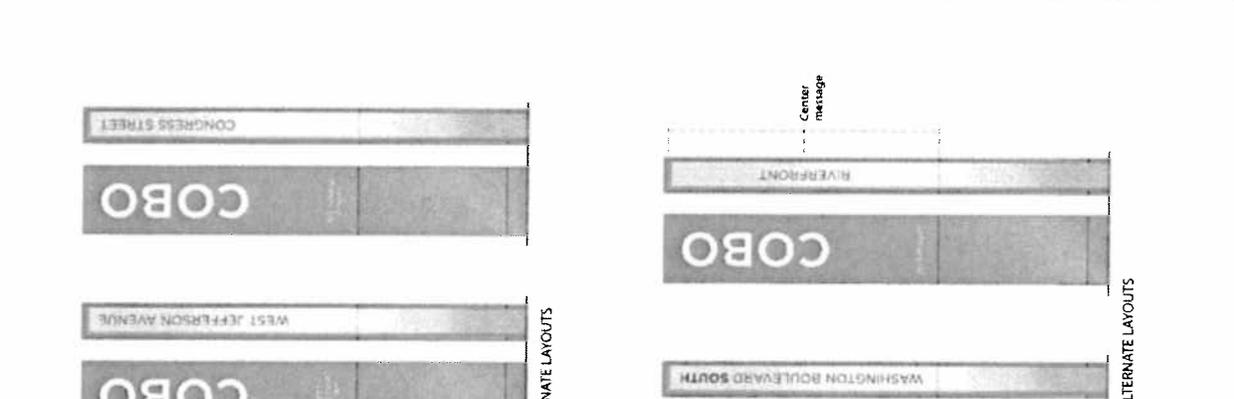

See message schedule and location plans for final text and sign locations.

3/4" thick flush mounted dimensional aluminum letters

Cut-out pushed-through translucent white frosted acrylic letters. Letters to extend beyond surface by 1/4".

Fabricated aluminum cabinet internally illuminated with LED fixtures. COBO letters and recessed acrylic side panels to glow white.

Frosted acrylic

Wording to be read from top to bottom on all signs U.N.O.

"COBO" Letters to be stacked on all signs
C
O
B
O

INTERNAL STRUCTURE AND MOUNTING TO BE ENGINEERED BY FABRICATOR

INTERNAL STRUCTURE AND MOUNTING TO BE ENGINEERED BY FABRICATOR

INTERNAL STRUCTURE AND MOUNTING TO BE ENGINEERED BY FABRICATOR

Sign Type:
1x3
 Free-Standing
 Parking Identification

Scale:
 1/2" = 1'-0"
 (on an 11 x 17 sheet)

Color Code:

- MP05648 Gray Matte
- MP8029 Iron Age
- MP6886 Varian White
- Frosted Acrylic
- Parking Blue

corbin design


Notes:
 This drawing is design/permit only. Fabricator is responsible for fabrication and final sign of quality. Any changes in design, materials, colors, or other details must be approved by Corbin Design and the representatives of the Cobo Convention Center.

Date:
 05.13 Preliminary
 04.06.14 Design Issues

Client:
 Cobo

COBO
 Convention Center
 Detroit, Michigan

SIGNAGE DETAIL
A1.11

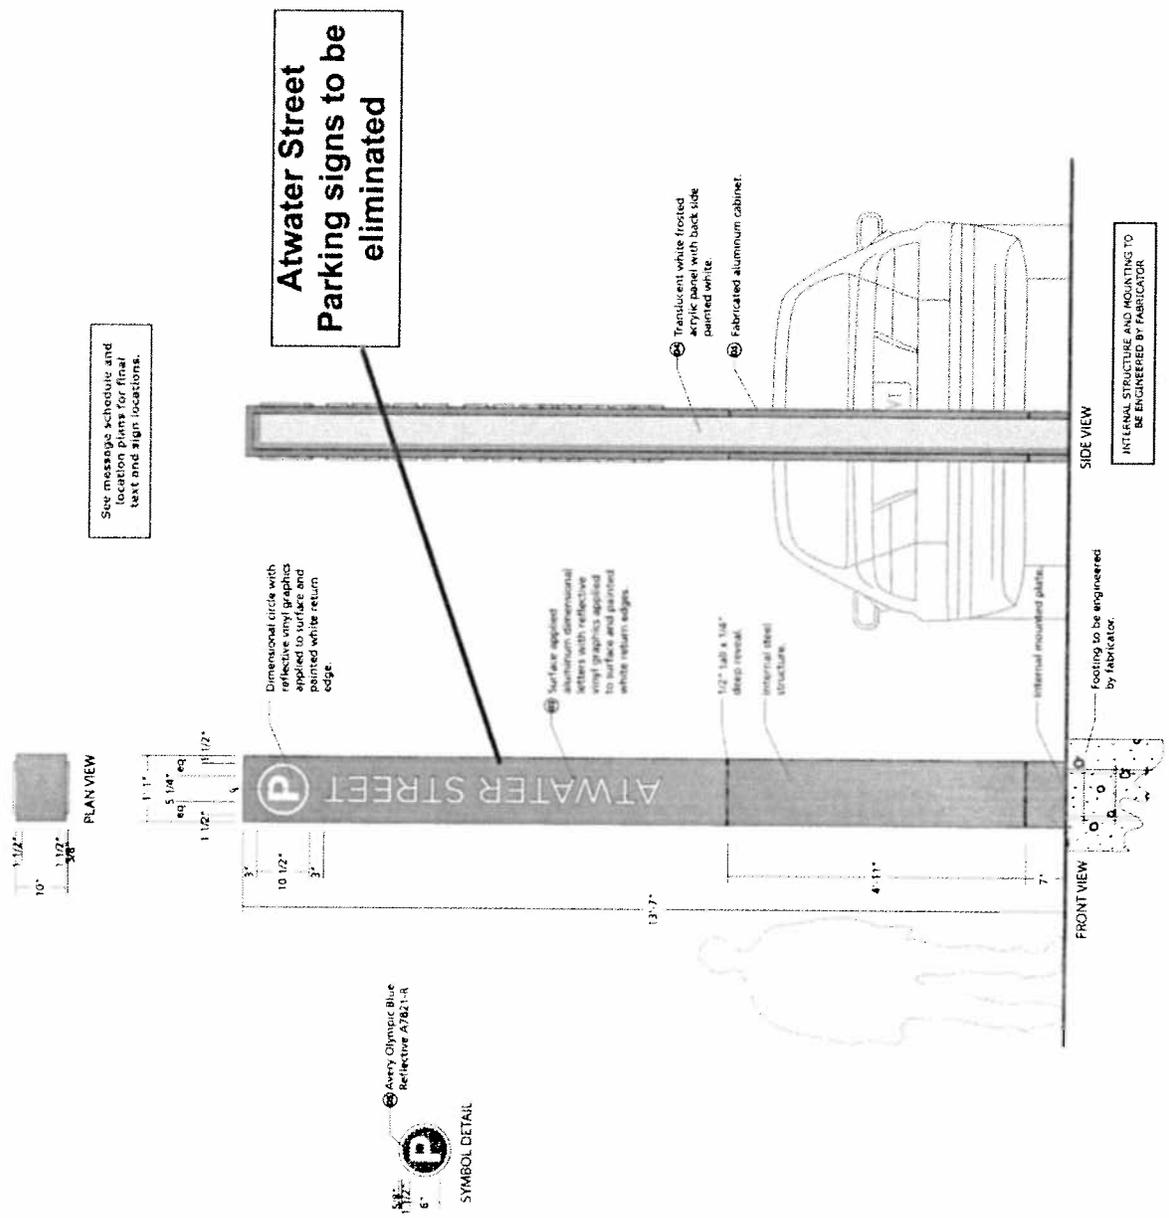

Sign Type

IX-3

Wall Mounted Parking
Entrance Identification

Scale

1/2" = 1'-0"
(on an 11 x 17 sheet)

Color Code

- HPO646 Gray Matter
- HPO820 Iron Age
- HPI3360 Verison White

corbindesign

NOTES


DATE

10.01.12 Preliminary
02.06.14 Design intent

Client

COBO
Convention Center
Detroit, Michigan

SIGNAGE DETAIL

A1.12



ALTERNATE LAYOUTS



SYMBOL DETAIL

See message schedule and location plans for final text and sign locations.

INTERNAL STRUCTURE AND MOUNTING TO BE ENGINEERED BY FABRICATOR



PLAN VIEW

Atwater Street
Parking signs to
be eliminated



FRONT VIEW

Surface applied aluminum dimensional letters with reflective vinyl graphics applied to surface and painted white return edge.

Dimensional circle with reflective vinyl graphics applied to surface and painted white return edge.

