


PETITION NO. 452
 DETROIT REGIONAL CONVENTION FACILITY
 C/O SDG
 615 GRISWOLD AVE. SUITE 103
 DETROIT, MICHIGAN 48226
 C/O GEOFFREY HARRISON
 PHONE NO. 313 964-3233

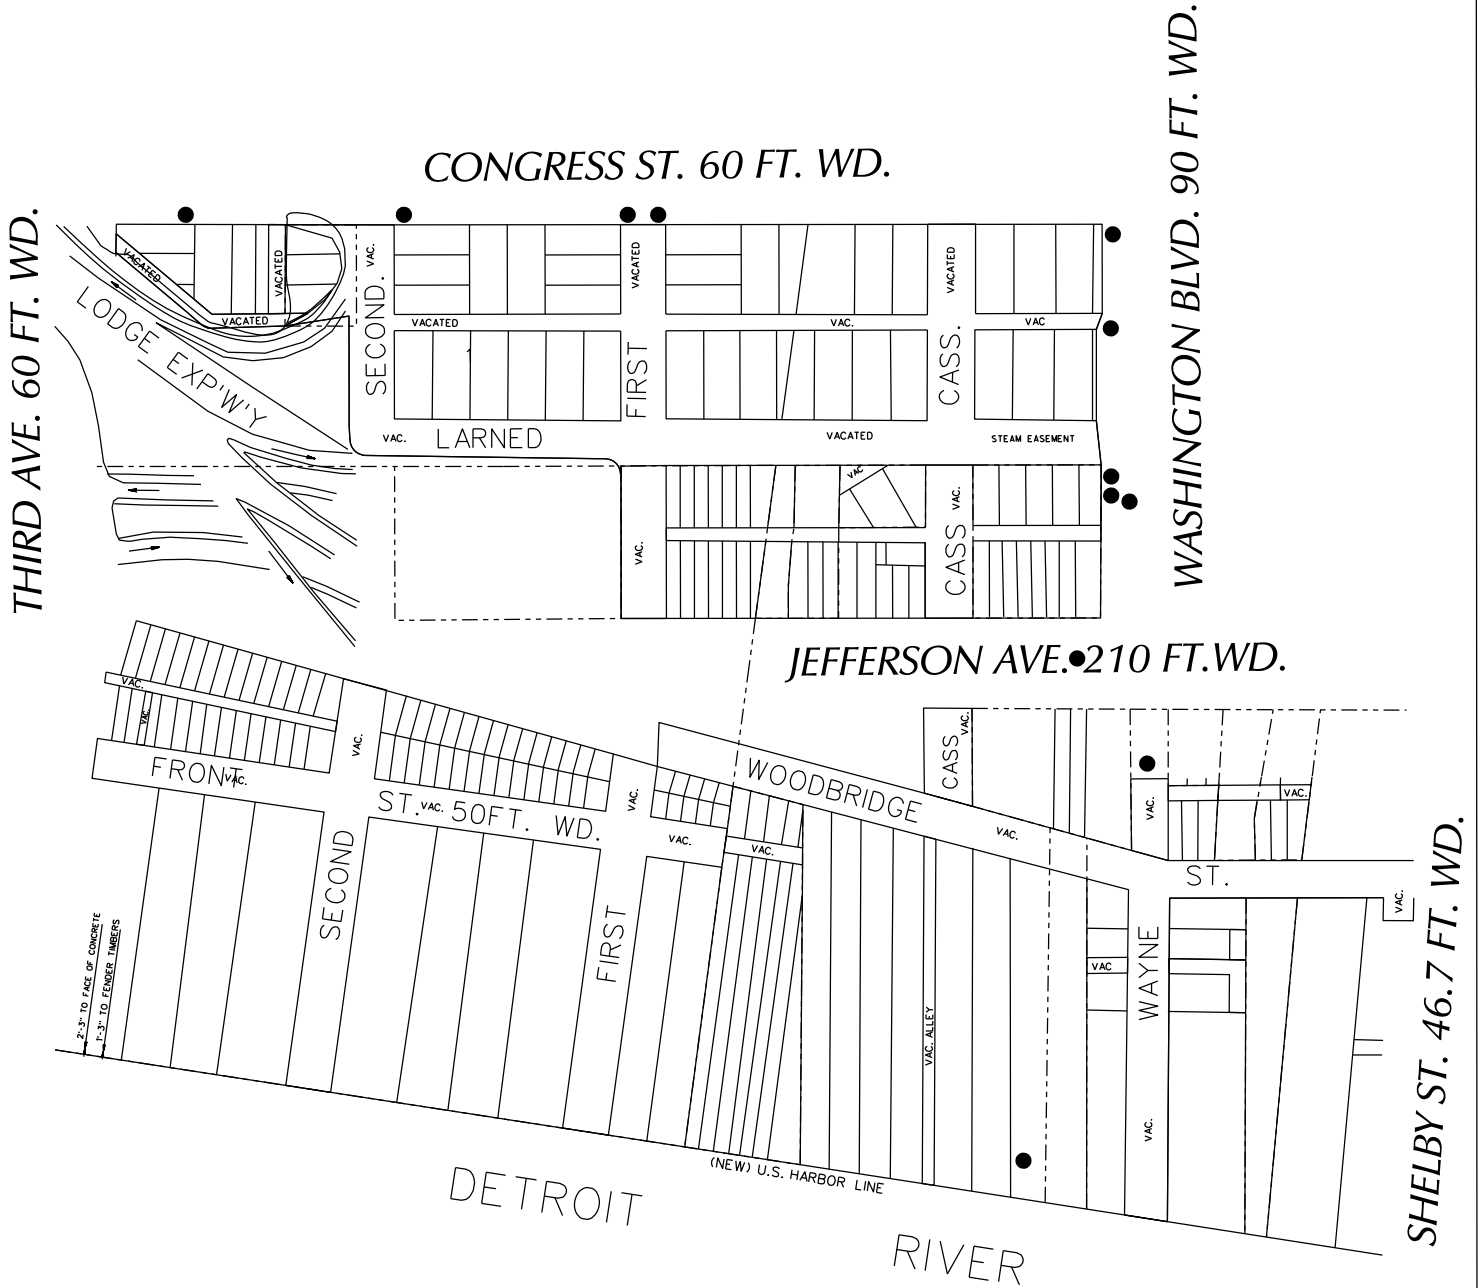

● - REQUEST ENCROACHMENT
 (With Exterior Signage)

CARTO 28 D & E

(FOR OFFICE USE ONLY)

B					REQUEST ENCROACHMENT (With Exterior Signage) INTO VARIOUS LOCATIONS IN THE BLOCKS BOUND BY THIRD AVE., CONGRESS ST. WASHINGTON BLVD., W. JEFFERSON AVE. SHELBY ST. AND DETROIT RIVER	CITY OF DETROIT CITY ENGINEERING DEPARTMENT SURVEY BUREAU
	A					
DESCRIPTION		DRWN	CHKD	APPD	DATE	JOB NO. 01-01
DRAWN BY WLW		CHECKED				
DATE 07-14-15		APPROVED				