


PETITION NO. 476  
 THE LOFTS AT RIVERTOWN CONDOMINIUM ASSOCIATION  
 6533 E. JEFFERSON AVE.  
 DETROIT, MICHIGAN 48207  
 C/O CINDY KOPCHAK  
 PHONE NO. 313 259-0011




LAFAYETTE AVE. E. 50 FT. WD.

BEAUFAIT AVE. 71 FT. WD.

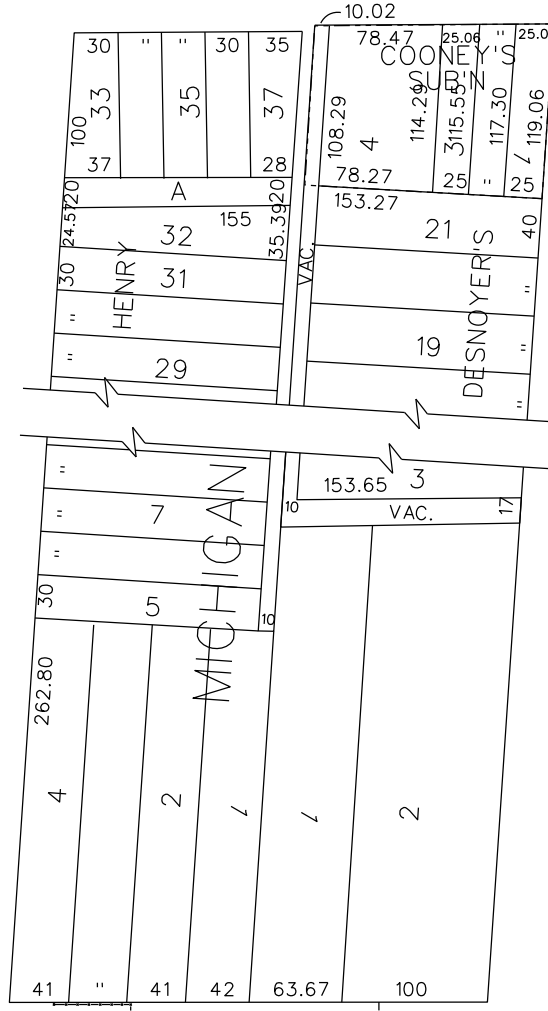

BELLEVUE AVE. 66 FT. WD.

JEFFERSON AVE. E. 120 FT. WD.

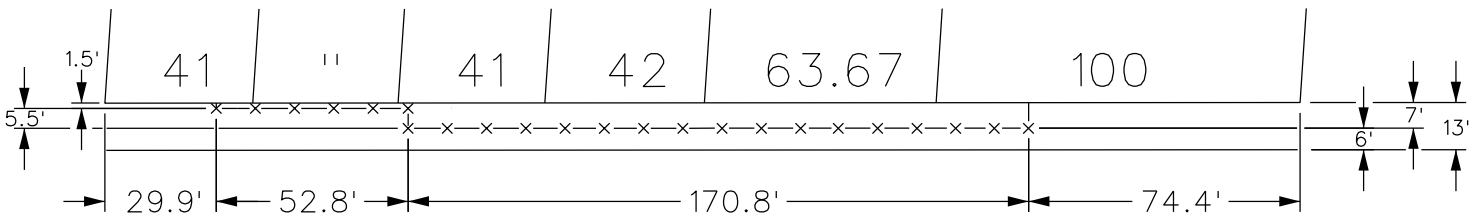

- REQUEST ENCROACHMENT  
 (With Fencing)

JEFFERSON AVE. E. 120 FT. WD.

(FOR OFFICE USE ONLY)

CARTO 46 C

B					
A					
DESCRIPTION		DRWN	CHKD	APPD	DATE
REVISIONS					
DRAWN BY		CHECKED			
DATE		APPROVED			
01-26-15					

REQUEST ENCROACHMENT  
 INTO JEFFERSON AVE. E.  
 AT 6533 JEFFERSON AVE. E.  
 (With Fencing)

CITY OF DETROIT CITY ENGINEERING DEPARTMENT SURVEY BUREAU	
JOB NO.	01-01
DRWG. NO.	X 476