



PETITION NO. 530  
 CENTRE PARK  
 1407 RANDOLPH ST.  
 DETROIT, MICHIGAN 48226  
 C/O CHRISTOPHER WILLIAMS  
 PHONE NO. 313 495-2690

MADISON ST. 90 FT. WD.

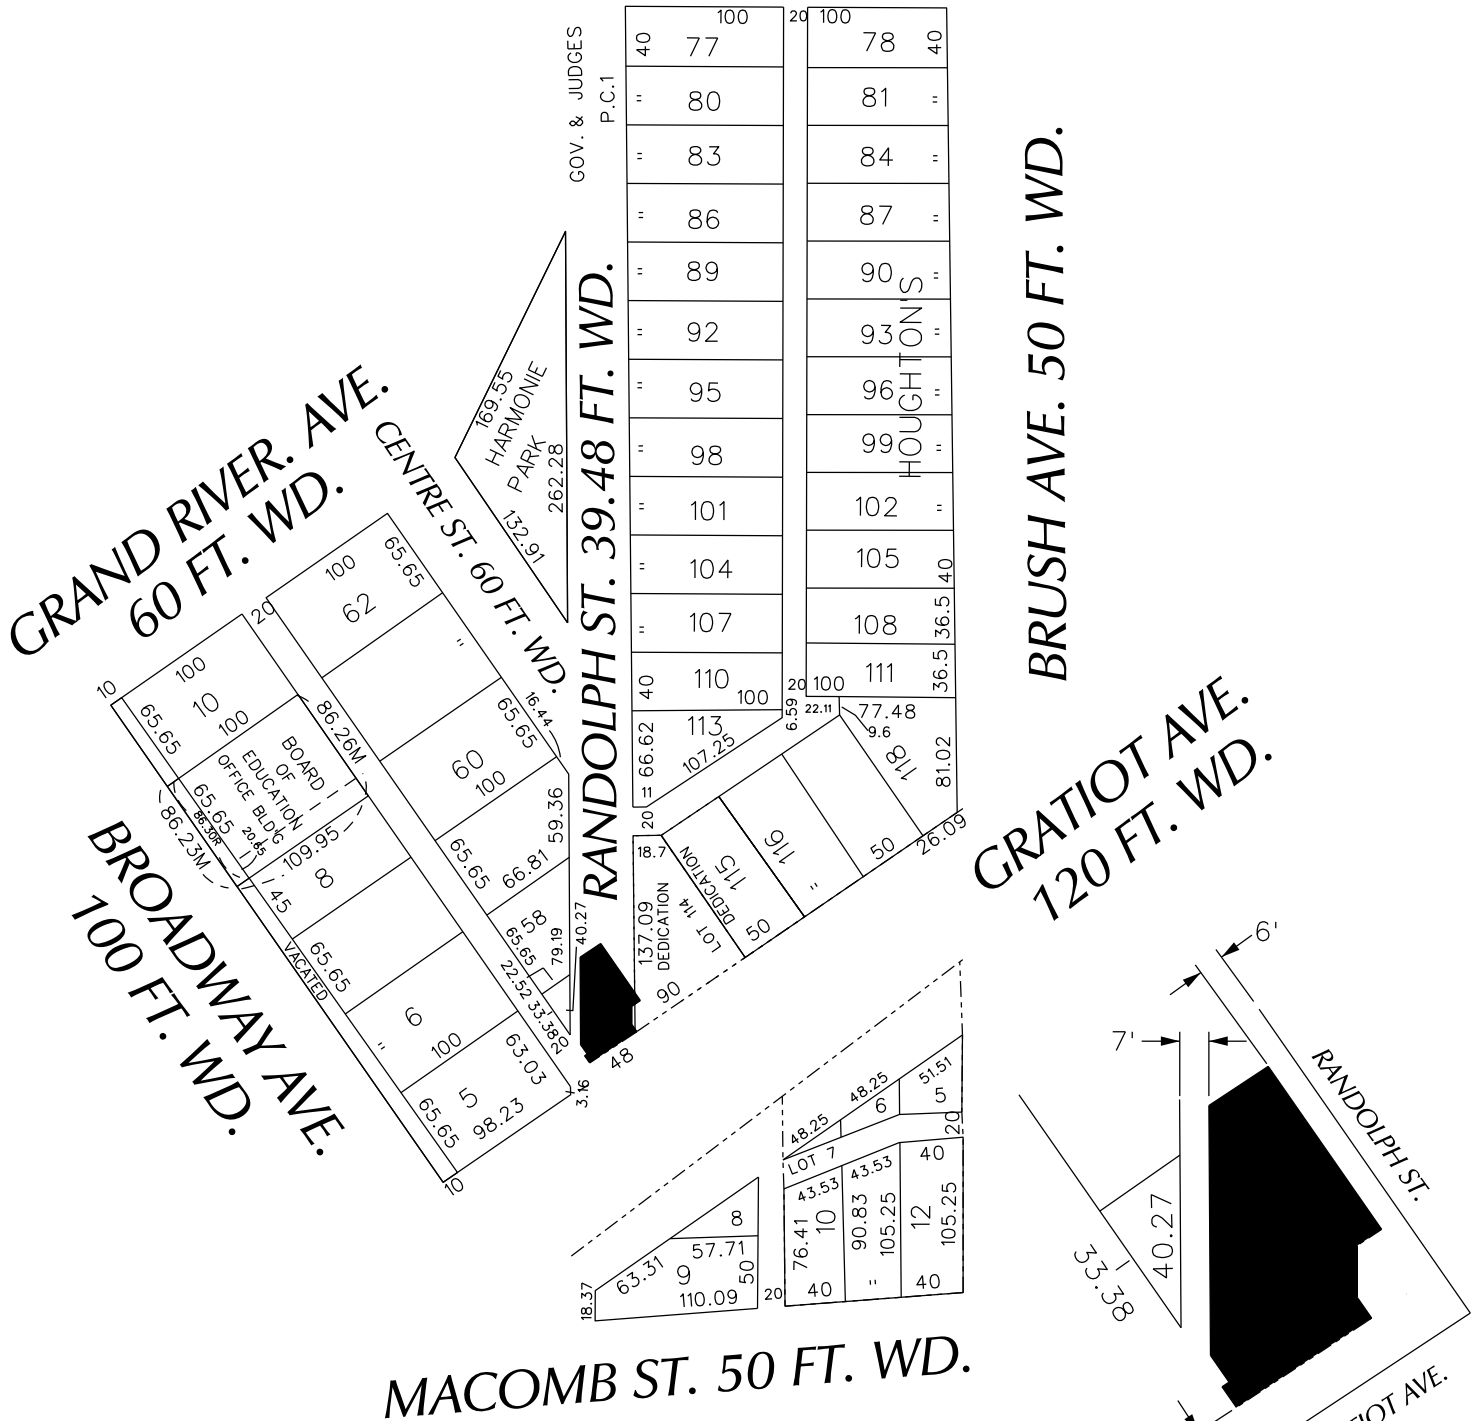

BRUSH AVE. 50 FT. WD.  
 GRATIOT AVE. 120 FT. WD.

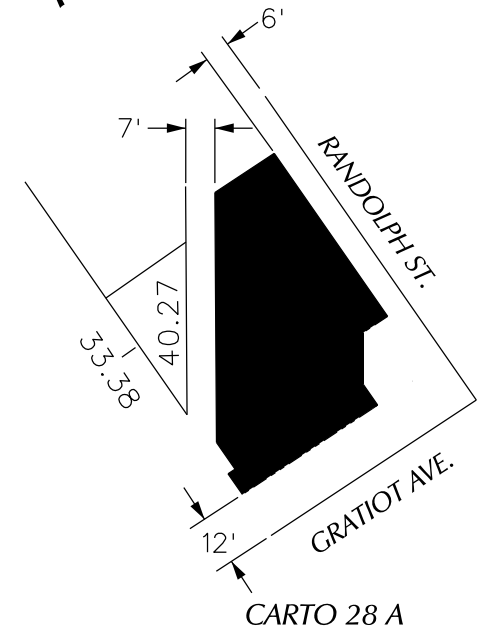

 - REQUEST ENCROACHMENT  
 (With Outdoor Seating)

(FOR OFFICE USE ONLY)

**REQUEST ENCROACHMENT  
 INTO RANDOLPH  
 AT 1407 RANDOLPH  
 (With Outdoor Seating)**

CITY OF DETROIT  
 CITY ENGINEERING DEPARTMENT  
 SURVEY BUREAU  
 JOB NO. 01-01  
 DRWG. NO. X 530

B					
A					
DESCRIPTION	DRWN	CHKD	APPD	DATE	
REVISIONS					
DRAWN BY	WLW	CHECKED			
DATE	02-10-15	APPROVED			