


PETITION NO. 533  
 AMERICA'S TOP AUTO  
 8947 HUBBELL AVE.  
 DETROIT, MICHIGAN 48228  
 C/O EMAD JOMAA  
 PHONE NO. 313 319-5525

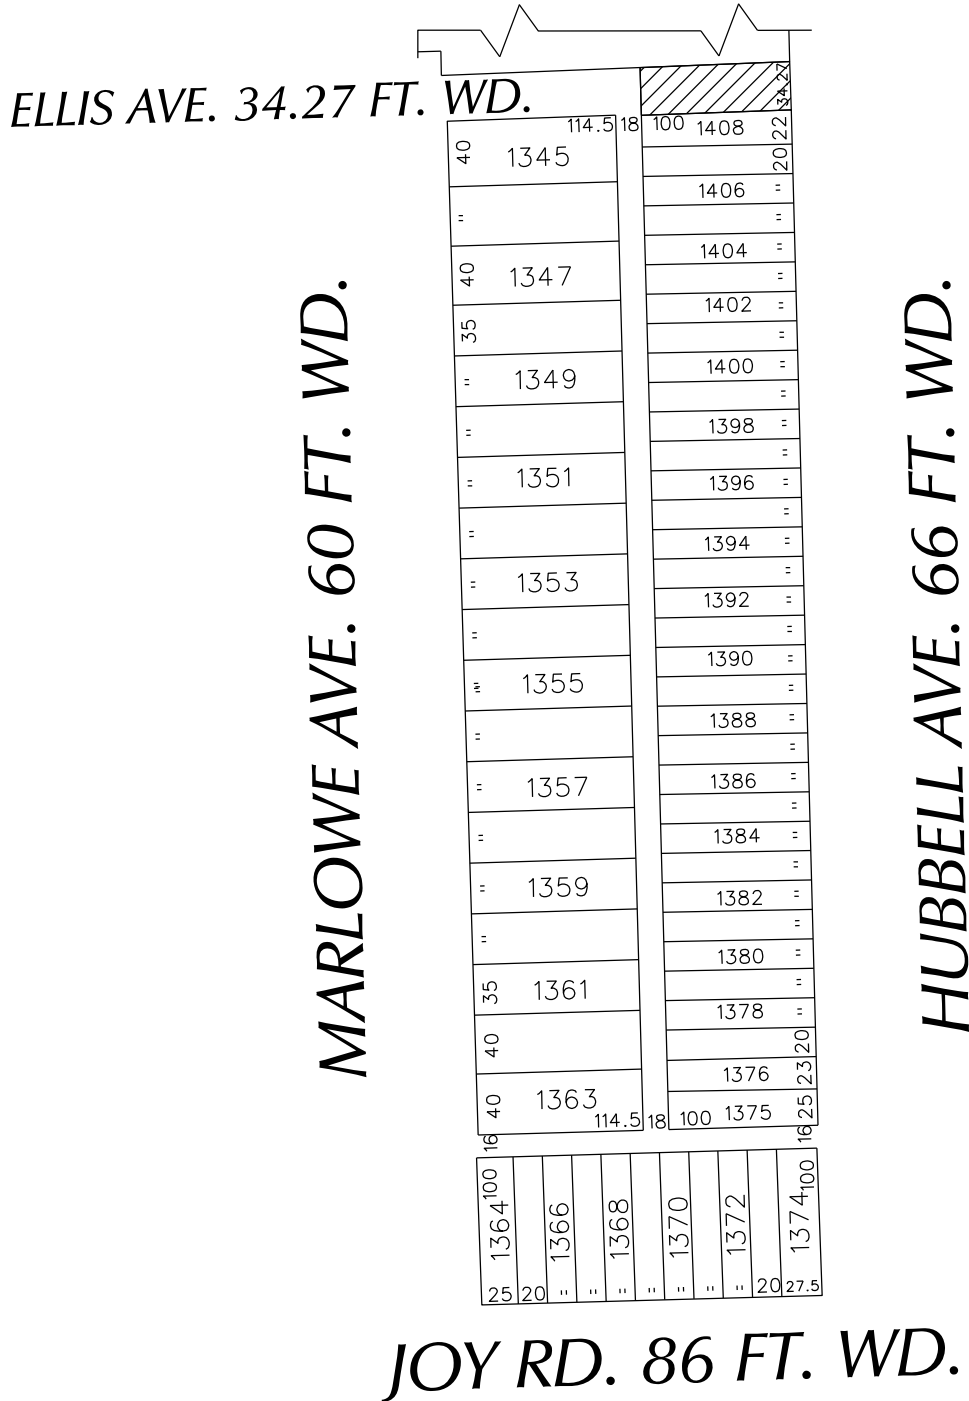

- REQUESTED CONVERSION TO EASEMENT

(FOR OFFICE USE ONLY)

CARTO 82 D

B					
A					
DESCRIPTION		DRWN	CHKD	APPD	DATE
REVISIONS					
DRAWN BY		CHECKED			
DATE		APPROVED			
02-13-15					

REQUEST TO CONVERT TO EASEMENT  
 A PORTION OF ELLIS AVE. 34.27 FT. WD.  
 IN THE BLOCK BOUND BY  
 MARLOWE, ELLIS, HUBBELL AVE.  
 AND JOY RD.

CITY OF DETROIT CITY ENGINEERING DEPARTMENT SURVEY BUREAU	
JOB NO.	01-01
DRWG. NO.	X 533