



City of Detroit
Inter-Departmental Communication

TO: Richard Doherty, City Engineer
City Engineering/Department of Public Works

FROM: Debra Singleton, Manager II
Detroit Water and Sewerage Department

DATE: March 20, 2015

RE: Petition No. 541
Request for Conversion to Easement a Portion of the East/West Alley in the
Block Bound by Belvidere, Cairney, Holcomb and Gratiot

The above Petition received by this office on February 6, 2015 has been reviewed. With regard to DWSD's interests, our comment is as follows:

- Our records indicate that there is a sewer in the alley. DWSD has no objection to the conversion to easement of a portion of the alley provided that the attached Provisions for Conversion to Easement are strictly followed.

If you have any questions, please call me at (313) 267-8309.

Sincerely,

Debra Singleton
Manager II
Claims and Permits

DS/gl
Attachments

CC: Cheryl Porter, WBB
Mohamad Farhat, CSF

City of Detroit
City Engineering Division, Department of Public Works
Survey Bureau

NOTICE OF PROPOSED CHANGE IN PROPERTY

Date: 02/06/2015

Petition: x541

- | | |
|---|--|
| <input type="checkbox"/> AT&T Telecommunication | |
| <input type="checkbox"/> Cable Television (CATV) | <input type="checkbox"/> Vacation |
| <input type="checkbox"/> Detroit Edison (DTE) | |
| <input type="checkbox"/> Michigan Consolidated Gas (DTE) | <input checked="" type="checkbox"/> Conversion to Easement |
| <input type="checkbox"/> Fire Department | <input type="checkbox"/> Dedication |
| <input type="checkbox"/> Planning & Development Department | |
| <input type="checkbox"/> Public Lighting Authority | <input type="checkbox"/> Encroachment |
| <input type="checkbox"/> Public Lighting Dept. - Communication Division | |
| <input type="checkbox"/> Public Lighting Dept. - Overhead Line Division | |
| <input type="checkbox"/> Public Lighting Dept. - Underground Division | <input type="checkbox"/> Temporary Closing |
| <input type="checkbox"/> Police Department | |
| <input type="checkbox"/> Recreation Department | <input type="checkbox"/> Berm Use |
| <input type="checkbox"/> Sanitation Division, DPW | |
| <input type="checkbox"/> Street Design Bureau, DPW | |
| <input type="checkbox"/> Street Maintenance Division, DPW | |
| <input type="checkbox"/> Street and Traffic Division, DPW | |
| <input type="checkbox"/> Water and Sewerage Dept. - Sewer Design | |
| <input type="checkbox"/> Water and Sewerage Dept. - Water Design | |

A petition drawing is attached. Property shown on the attached print is proposed to be changed as indicated.

Kindly report (using the back of this sheet) the nature of your services (if any) affected by the proposed change and the estimated costs of removing and rerouting such services (if necessary).

Please return one copy to City Engineering Division, DPW. Retain one copy and print for you file.

Ron Brundidge, Director, Department of Public Works

By: Richard Doherty, CED DPW
City Engineer

**TO: City Engineering Division, DPW
65 Cadillac Square, Suite 900
Detroit, Michigan 48226-2873
Survey Bureau: 313-224-3970**

x541

The proposed change in property (referred to on the other side of this sheet) would affect our services as follows:

- Not Involved
- Involved; but asking you to hold action on this petition until further notice.
- Involved; but no objections to the property change.
- Involved; but no objections to the property change...provided as easement of the full width of the public right-of-way (street, alley or other public place) is reserved.
- Involved; the nature of our services and the estimated costs of removing and/or rerouting such services are:

(Utility or City Department)


By

Title

Date

Area code – Telephone number

PETITION NO. 541
 DETROIT CATHOLIC PASTORAL ALLIANCE
 9200 GRATIOT AVE.
 DETROIT, MICHIGAN 48213
 C/O CLEOPHUS BRADLEY
 PHONE NO. 313 922-1435

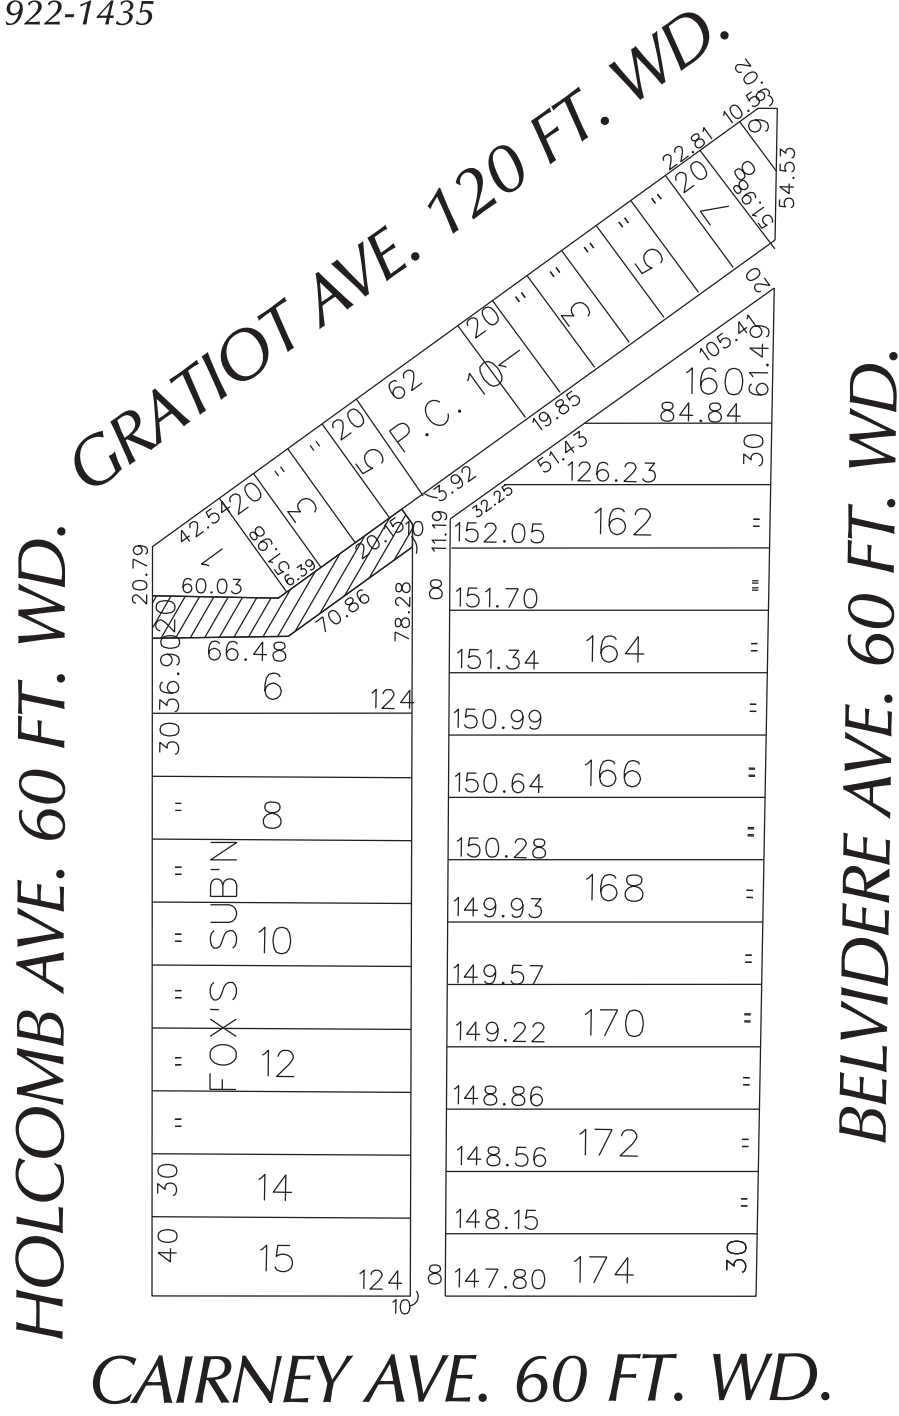

 - REQUESTED CONVERSION TO EASEMENT

(FOR OFFICE USE ONLY)

CARTO 57 D

| | | | | | | | | |
|-------------|---|-----------|------|----------|--|---|-----------------|--|
| B | | | | | REQUEST TO CONVERT TO EASEMENT A PORTION OF THE EAST/WEST PUBLIC ALLEY, 20 FT. WD. IN THE BLOCK BOUND BY BELVIDERE, CAIRNEY, HOLCOMB AND GRATIOT AVE. | CITY OF DETROIT CITY ENGINEERING DEPARTMENT SURVEY BUREAU | | |
| | A | | | | | JOB NO. 01-01 | DRWG. NO. X 541 | |
| DESCRIPTION | | DRWN | CHKD | APPD | DATE | | | |
| DRAWN BY | | REVISIONS | | | | | | |
| DATE | | CHECKED | | APPROVED | | | | |
| 02-05-15 | | WLW | | | | | | |

PROVISIONS FOR CONVERSION TO EASEMENT

1. An easement, the full width of the existing right of way, is reserved for the Detroit Water and Sewerage Department for the purpose of installing, maintaining, repairing, removing, or replacing any sewers, water mains, fire hydrants and appurtenances, with the right of ingress and egress at any time to, and over said easement for the purpose above set forth.


Free and easy access to the sewers, water mains, fire hydrants and appurtenances within the easement is required for Detroit Water and Sewerage Department equipment, including the use of backhoes, bull dozers, cranes or pipe trucks, and other heavy construction equipment, as necessary for the alteration or repair of the sewer or water main facilities.

The Detroit Water and Sewerage Department retains the right to install suitable permanent main location guide posts over its water mains at reasonable intervals and at points of deflection.

2. Said owners of the adjoining property, for themselves, their heirs and assigns, agree that no building or structure of any nature whatsoever, including fences, porches, patios, balconies, etc., shall be built upon or over said easement, or that no grade changes or storage of materials shall be made within said easement without prior written approval and agreement with the Detroit Water and Sewerage Department.
3. If at any time in the future, the owners of any lots abutting on said vacated right of way shall request the removal and/or relocation of the aforementioned utilities in said easement, such owners shall pay all costs incident to such removal and/or relocation. It is further provided that if sewers, water mains, and/or appurtenances in said easement shall break or be damaged as a result of any action on the part of the owner, or assigns, then in such event, the owner or assigns shall be liable for all costs incident to the repair of such broken or damaged sewers and water mains, and shall also be liable for all claims for damages resulting from his action.

These provisions shall be made part of the City Council's Vacating Resolution.

04/08/13

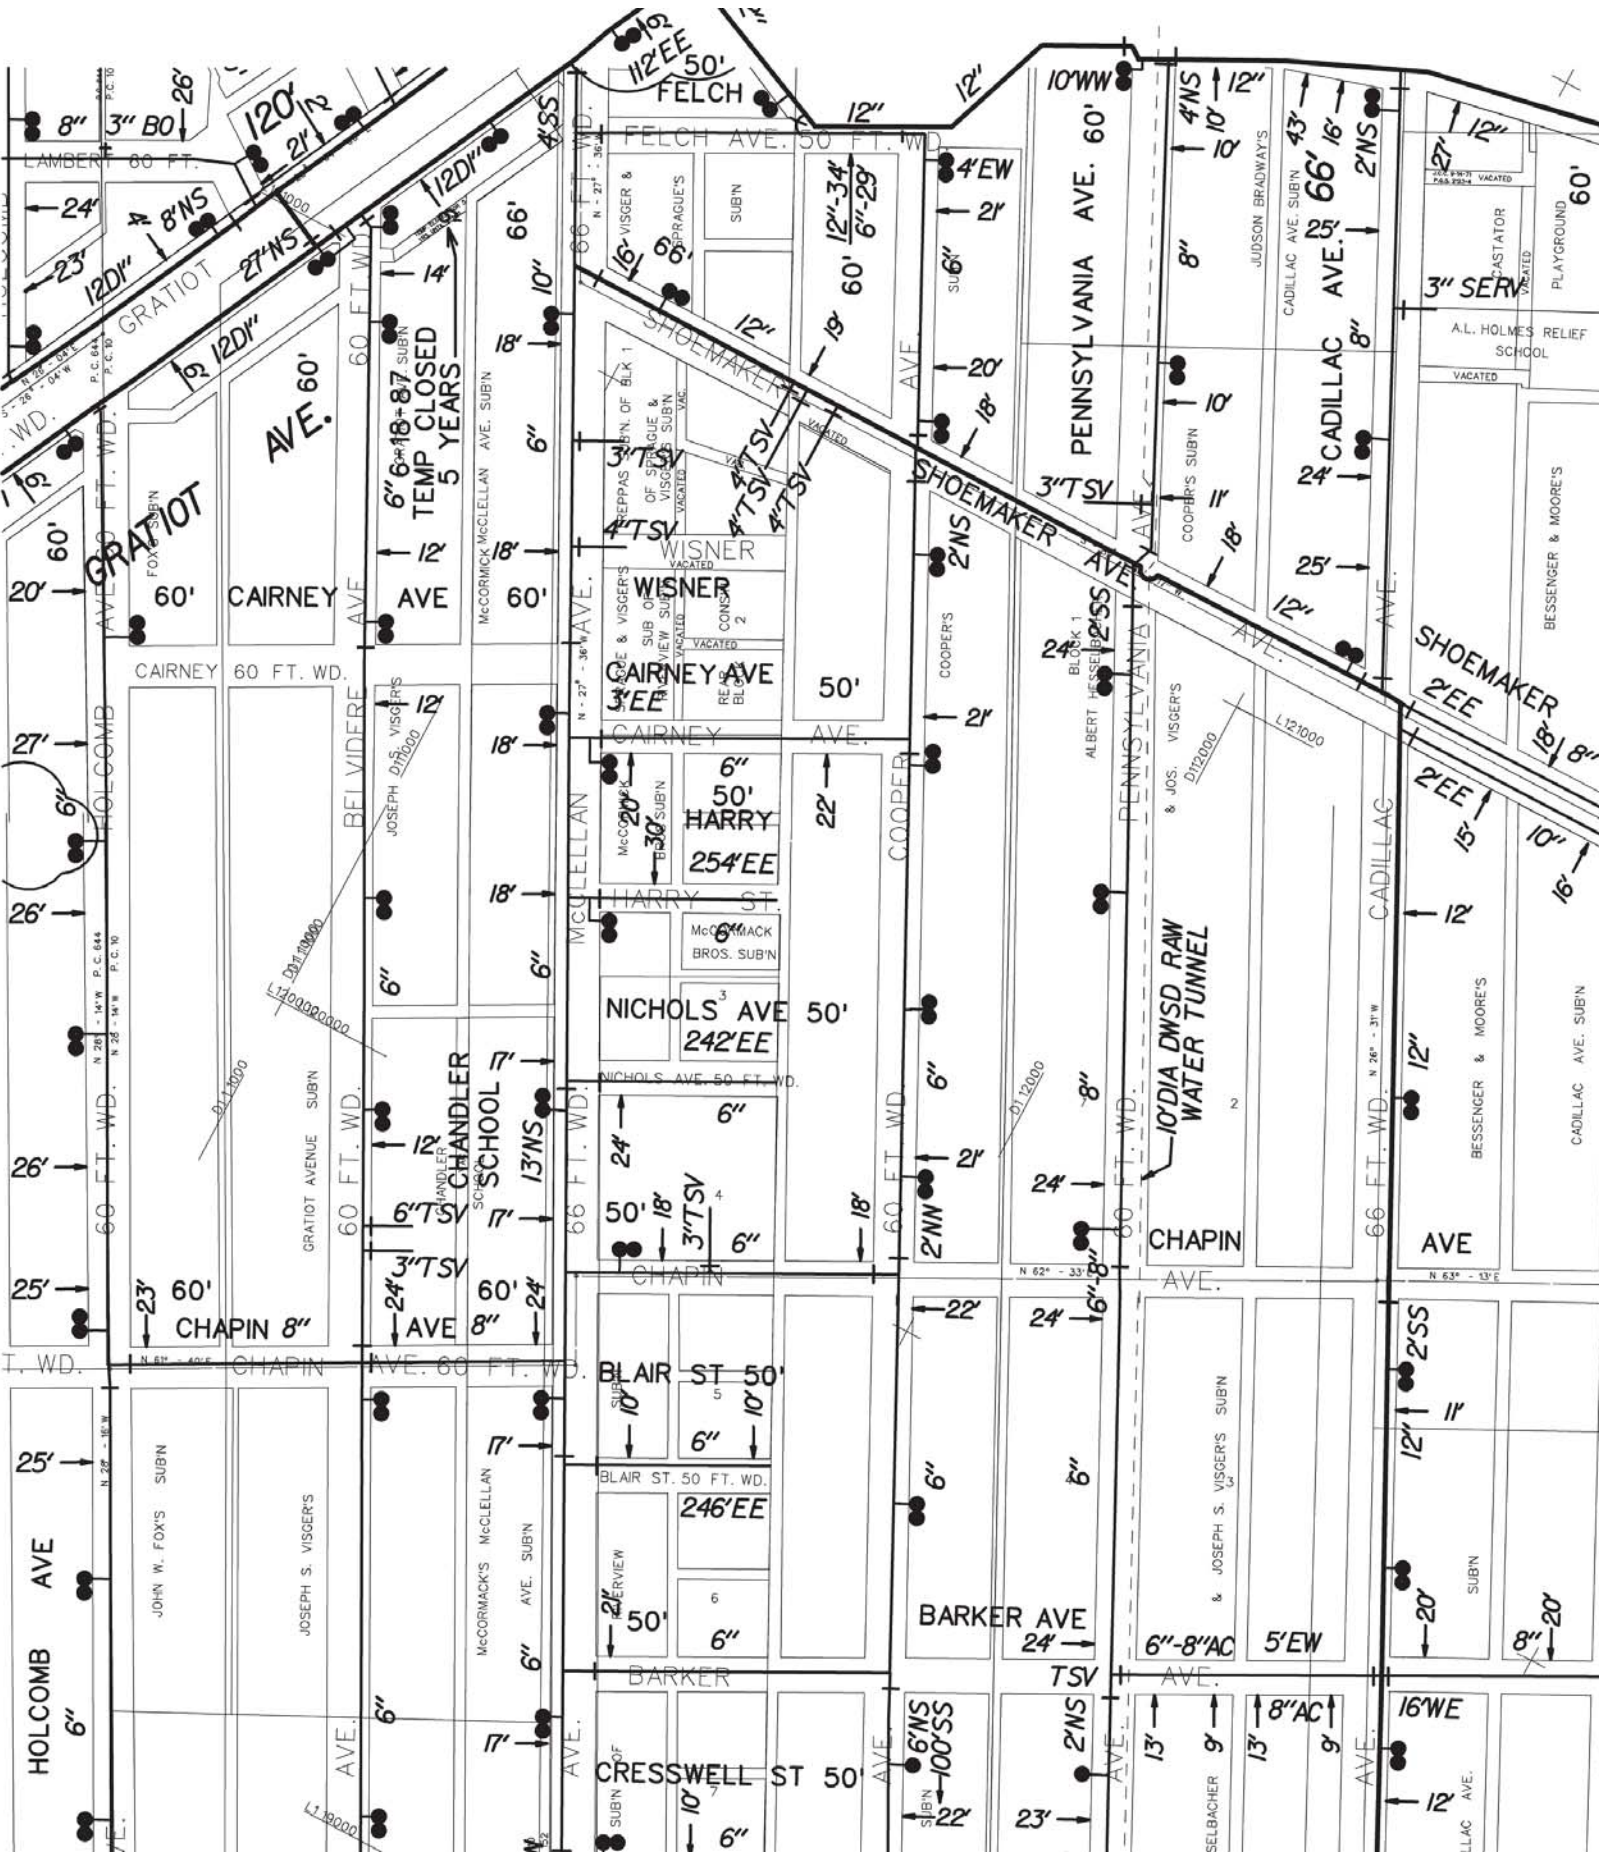

8" 3" BO 26'

24' 23' 8'NS 120"

20' 60' 60' GRATIOT

27' 26' 6" 60' CAIRNEY

26' 26' 6" 60' CAIRNEY

25' 23' 60' CHAPIN 8"


















































SEWER No 1092
Roll No 5956

Wm Porath,
Contractor

LATERAL SEWER IN ALLEYS BETWEEN HOLCOMB, BELVIDERE, MEDBURY AND GRATIOT AVENUES

SCALE:
HORIZONTAL 1 INCH = 100 FEET.
VERTICAL 1 INCH = 10 FEET.
PLAN 1 INCH = 100 FEET.
DETAILS 1 INCH = 4 FEET.

CONTRACT PRICE \$ 857.00
INSPECTN & CEMENT 2.00
MAN HOLE COVERS 3.95
COSTS 2.00
TOTAL COST \$ 956.03

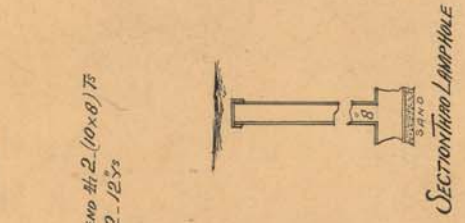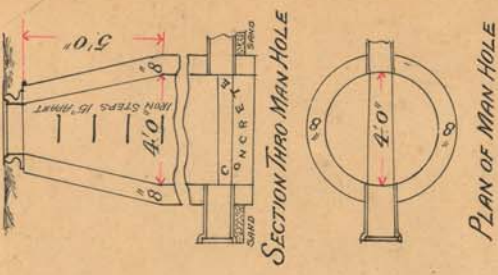

SEWER
LENGTH OF SEWER 812 FEET
" " 10 PIPE 536 " Including 20 6 1/2" L. RENO #1 2 (10x8) 75
" " 12 " 276 " 15 6 1/2" #1 2 12 1/2"
2- 12" CONNECTIONS IN MAN HOLES
2- LAMP HOLES WITH IRON COVERS
3- MAN " " STEPS
GRADE; 1.00 #1 0.50 PER 100 FT

N. B. The Contractor to furnish and put in place a 1x2 nine strip 10' lead long directly over each House Connection. The tops of strip to be flush with the surface of the ground.

