


PETITION NO. 614  
 EAST VERNOR C.O.G.I.C.  
 3474 E. VERNOR HWY.  
 DETROIT, MICHIGAN 48207  
 C/O PASTOR JOHN PAYNE  
 PHONE NO. 313 926-3261

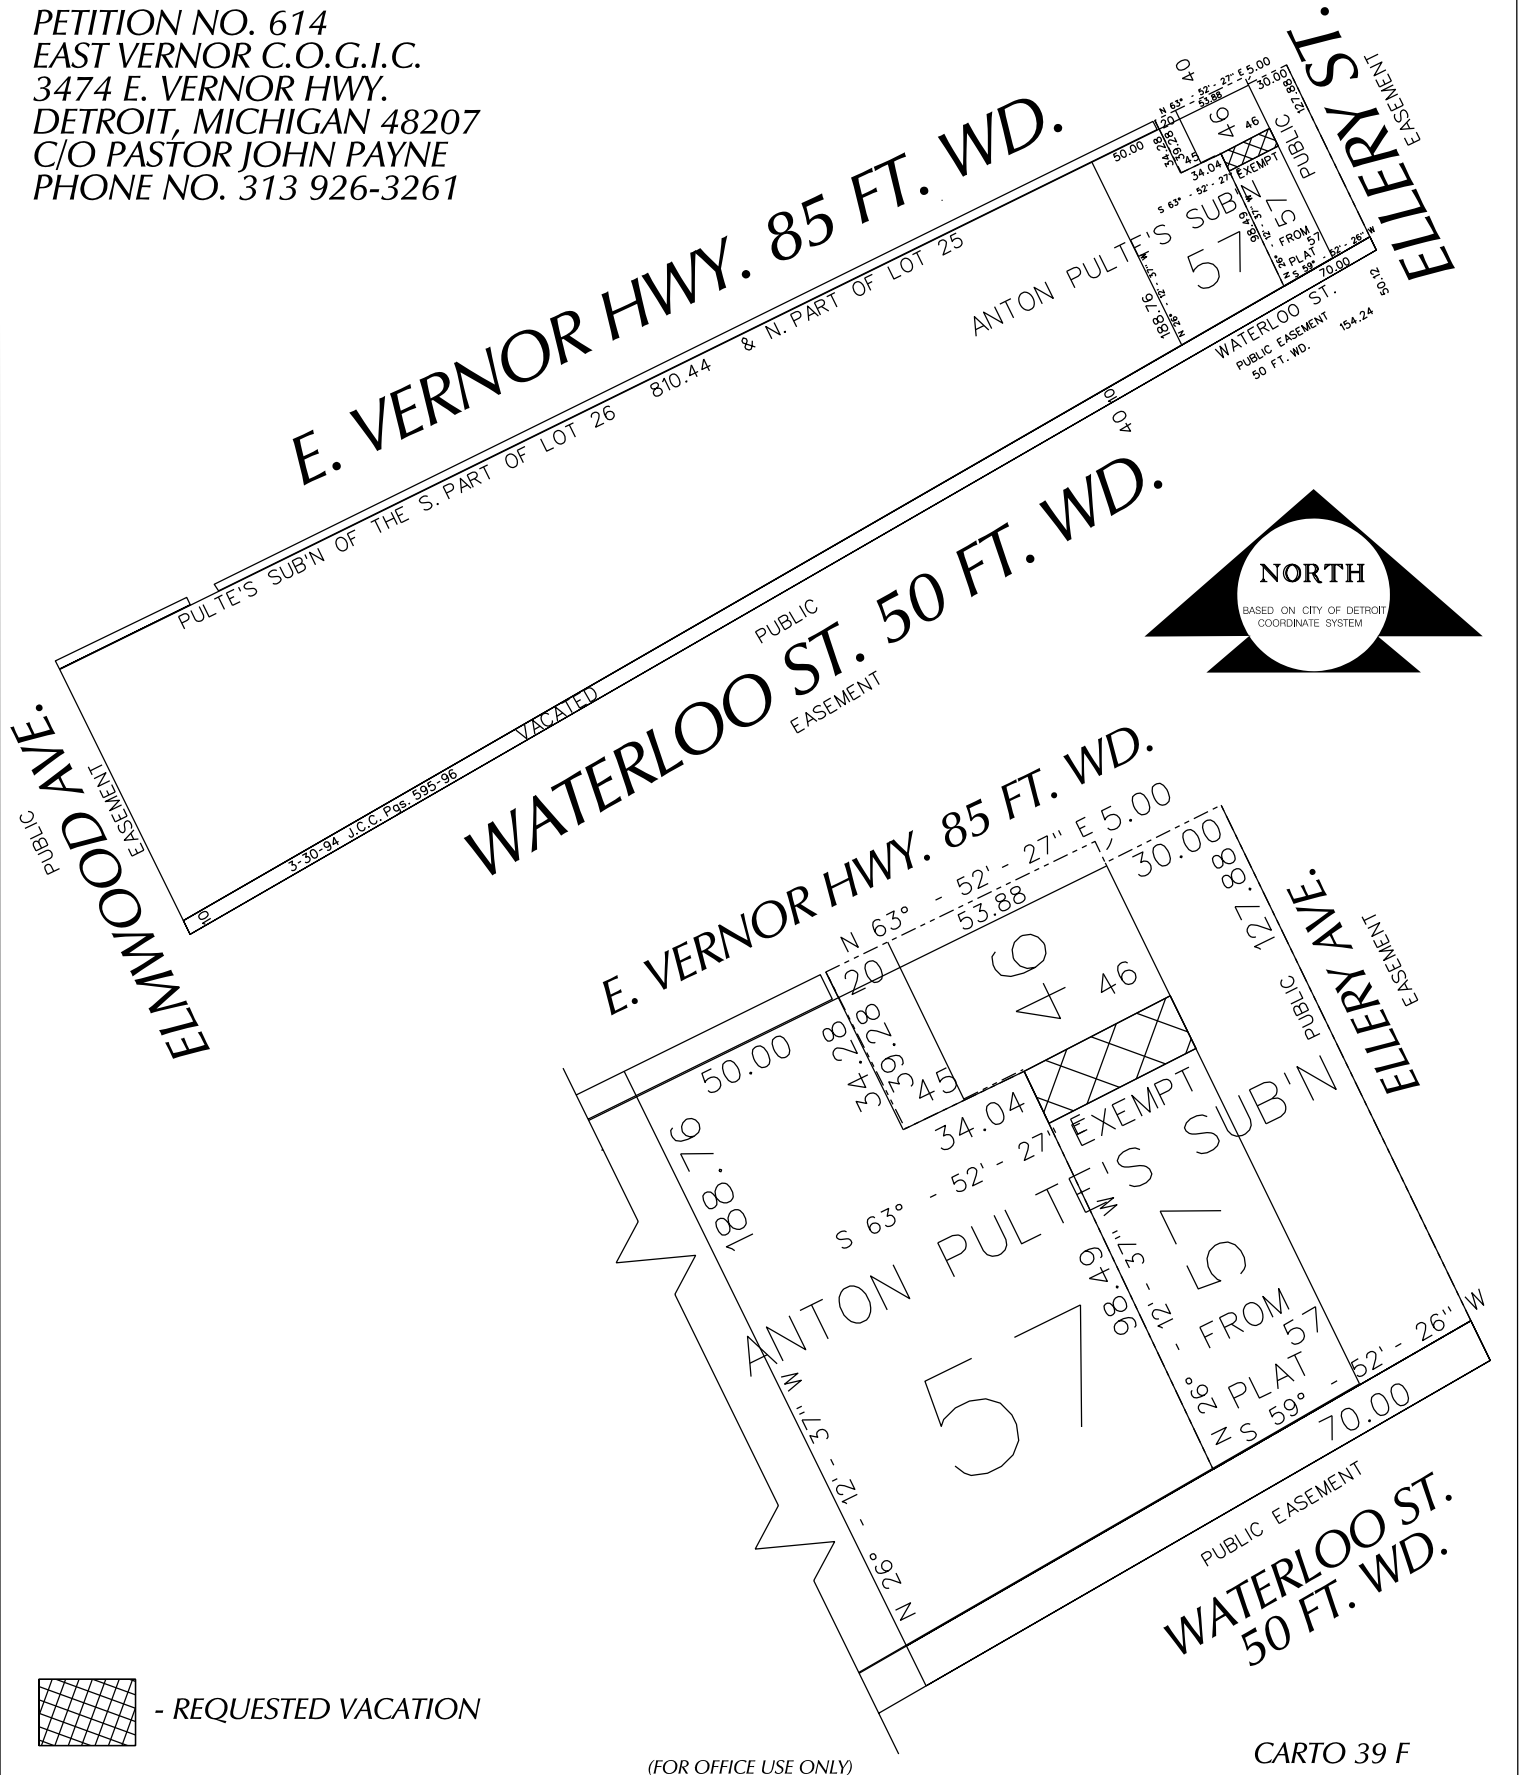

 - REQUESTED VACATION

(FOR OFFICE USE ONLY)

CARTO 39 F

B					
A					
DESCRIPTION		DRWN	CHKD	APPD	DATE
REVISIONS					
DRAWN BY	WLW	CHECKED			
DATE	04-10-15	APPROVED			

REQUEST TO OUTRIGHT VACATE  
 THE EAST/WEST PUBLIC ALLEY, 12 FT. WD.  
 IN THE BLOCK BOUND BY  
 ELLERY, WATERLOO ST., ELMWOOD AVE.  
 AND E. VERNOR HWY.

CITY OF DETROIT CITY ENGINEERING DEPARTMENT SURVEY BUREAU	
JOB NO.	01-01
DRWG. NO.	X 614