
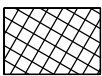


PETITION NO. 641
 GIFFELS WEBSTER
 28 W. ADAMS, SUITE 1200
 DETROIT, MICHIGAN 48226
 C/O JAMES FOSTER
 PHONE NO. 313 962-4442

E. VERNOR HWY.
 112 FT. WD.

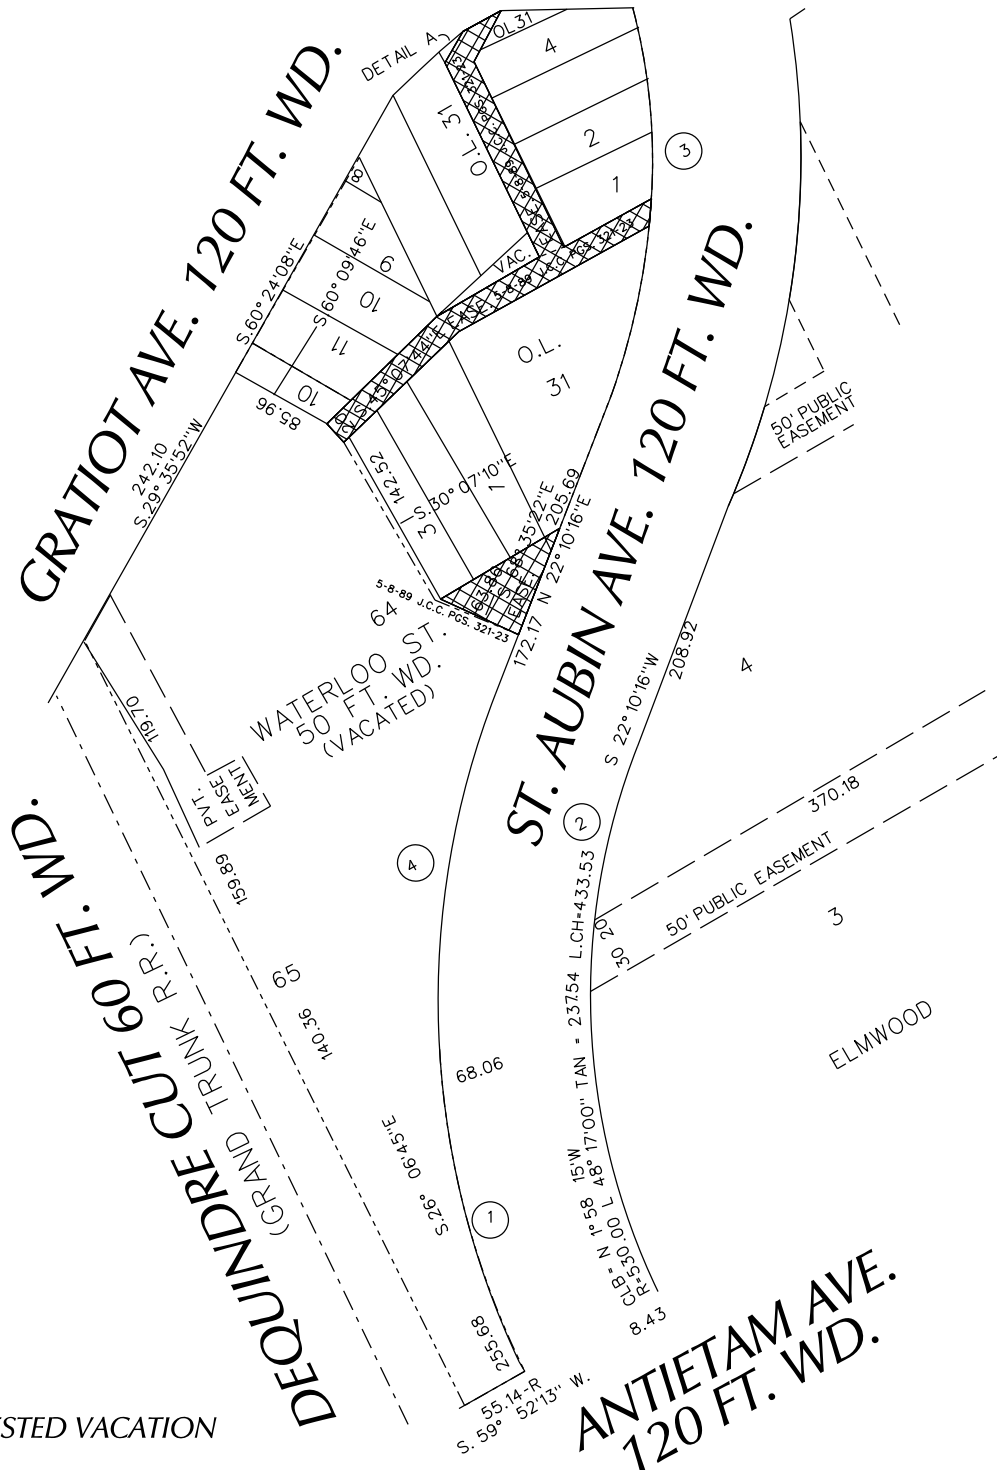

- REQUESTED VACATION

(FOR OFFICE USE ONLY)

CARTO 38 C

B					
A					
DESCRIPTION		DRWN	CHKD	APPD	DATE
REVISIONS					
DRAWN BY		CHECKED			
DATE		APPROVED			
04-27-15					

REQUEST TO OUTRIGHT VACATE
 THE EAST/WEST ALLEY 20 FT. WD.
 THE NORTH/SOUTH ALLEY 20 FT. WD. AND A PORTION
 OF WATERLOO ST. 50 FT. WD. (PUBLIC EASEMENT)
 BOUND BY
 E. VERNOR HWY., ST. AUBIN, ANTIETAM, GRATIOT AVE.
 AND DEQUINDRE CUT

CITY OF DETROIT CITY ENGINEERING DEPARTMENT SURVEY BUREAU	
JOB NO.	01-01
DRWG. NO.	X 641