


PETITION NO. 720
 KEVIN McNAMARA
 C/O MALINO PROPERTIES
 8445 E. JEFFERSON AVE.
 DETROIT, MICHIGAN 48214
 C/O KEVIN McNAMARA
 PHONE NO. 313 999-7495

SECOND AVE. 80 FT. WD.

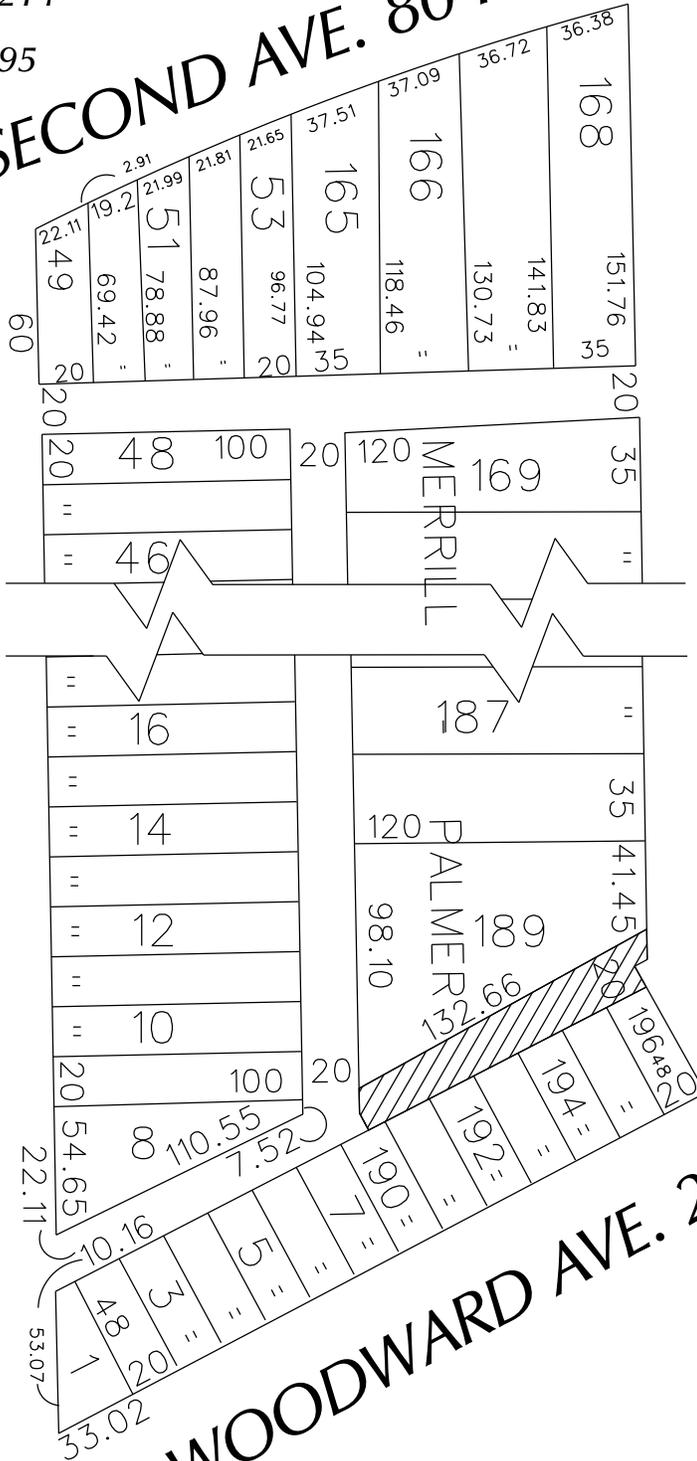


W. McNICHOLS RD. 66 FT. WD.
 CITY OF DETROIT
 CITY OF HIGHLAND PARK



MERTON RD. 60 FT. WD.

WOODWARD AVE. 204 FT. WD.

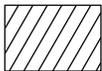

- REQUESTED CONVERSION TO EASEMENT

(FOR OFFICE USE ONLY)

CARTO 36 D

B					
A					
DESCRIPTION		DRWN	CHKD	APPD	DATE
REVISIONS					
DRAWN BY	WLW	CHECKED			
DATE	06-24-15	APPROVED			

REQUEST TO CONVERT TO EASEMENT
 A PORTION OF THE NORTH/SOUTH
 PUBLIC ALLEY, 20 FT. WD.
 IN THE BLOCK BOUND BY
 W. McNICHOLS, MERTON RD., SECOND
 AND WOODWARD AVE.

CITY OF DETROIT CITY ENGINEERING DEPARTMENT SURVEY BUREAU	
JOB NO.	01-01
DRWG. NO.	X 720