



City of Detroit
Inter-Departmental Communication

TO: Richard Doherty, City Engineer
City Engineering/Department of Public Works

FROM: Debra Singleton, Manager II
Detroit Water and Sewerage Department

DATE: August 20, 2015

RE: Petition No. 724
Requested Encroachments into Various Locations in the Area Bound by Third,
Montcalm, Rivard and the Detroit River with Parking Meters

We have reviewed the above Petition received by this office on June 24, 2015. With regard to DWSD's interests, our comment is as follows:

- Our records indicate that there are water mains and sewers in the areas of encroachment. DWSD has no objections to the requested encroachments provided that the attached Provisions for Encroachment are strictly followed.

If you have any questions, please call me at (313) 267-8309.

Sincerely,

for Debra Singleton
Manager II
Claims and Permits

DS//gl

Attachments

CC: Cheryl Porter, WBB
Mohamad Farhat, CSF

Michael Duggan, Mayor

City of Detroit
City Engineering Division, Department of Public Works
Survey Bureau

NOTICE OF PROPOSED CHANGE IN PROPERTY

Date: 06/24/2015

Petition: x724

- | | |
|---|--|
| <input type="checkbox"/> AT&T Telecommunication | |
| <input type="checkbox"/> Cable Television (CATV) | <input type="checkbox"/> Vacation |
| <input type="checkbox"/> Detroit Edison (DTE) | |
| <input type="checkbox"/> Michigan Consolidated Gas (DTE) | <input type="checkbox"/> Conversion to Easement |
| <input type="checkbox"/> Fire Department | <input type="checkbox"/> Dedication |
| <input type="checkbox"/> Planning & Development Department | |
| <input type="checkbox"/> Public Lighting Authority | <input checked="" type="checkbox"/> Encroachment |
| <input type="checkbox"/> Public Lighting Dept. - Communication Division | |
| <input type="checkbox"/> Public Lighting Dept. - Overhead Line Division | |
| <input type="checkbox"/> Public Lighting Dept. - Underground Division | <input type="checkbox"/> Temporary Closing |
| <input type="checkbox"/> Police Department | |
| <input type="checkbox"/> Recreation Department | <input type="checkbox"/> Berm Use |
| <input type="checkbox"/> Sanitation Division, DPW | |
| <input type="checkbox"/> Street Design Bureau, DPW | |
| <input type="checkbox"/> Street Maintenance Division, DPW | |
| <input type="checkbox"/> Street and Traffic Division, DPW | |
| <input type="checkbox"/> Water and Sewerage Dept. - Sewer Design | |
| <input type="checkbox"/> Water and Sewerage Dept. - Water Design | |

A petition drawing is attached. Property shown on the attached print is proposed to be changed as indicated.

Kindly report (using the back of this sheet) the nature of your services (if any) affected by the proposed change and the estimated costs of removing and rerouting such services (if necessary).

Please return one copy to City Engineering Division, DPW. Retain one copy and print for you file.

Ron Brundidge, Director, Department of Public Works

By: Richard Doherty, CED DPW
City Engineer

**TO: City Engineering Division, DPW
65 Cadillac Square, Suite 900
Detroit, Michigan 48226-2873
Survey Bureau: 313-224-3970**

x724

The proposed change in property (referred to on the other side of this sheet) would affect our services as follows:

- Not Involved
- Involved; but asking you to hold action on this petition until further notice.
- Involved; but no objections to the property change.
- Involved; but no objections to the property change...provided as easement of the full width of the public right-of-way (street, alley or other public place) is reserved.
- Involved; the nature of our services and the estimated costs of removing and/or rerouting such services are:

(Utility or City Department)

By

Title

Date

Area code – Telephone number

724



**DOWNTOWN
DETROIT
PARTNERSHIP**

To:

Honorable City Council
ATTN: Office of the City Clerk
200 Coleman A. Young Municipal Center
Detroit, MI 48226

Who:

Permit requesting entity: Downtown Detroit Partnership (DDP)

In partnership with:

Councilwoman Sheffield
Greektown Preservation Society

What:

Detroit Donates – A program that allows for the repurposing of parking meters in both public and private spaces downtown. Parking meters are to be installed in the right-of-way in order to allow for the collection of money. The money that is collected will go toward certified non-profit organizations that service homeless individuals.

When:

From July 2015 –Until. These will be permanent encroachments

Where:

See attached documents

Why:

To provide an alternative method of donating money to the homeless population without giving money directly to a panhandler. In other cities this has provided a shift in how people interact with the homeless. The less money someone gives to a panhandler the less likely a panhandler is to wander downtown. Additionally, the more money we collect to address the root causes of homelessness (rather than just the symptoms) the more we can get people back on their feet and reduce the number of homeless in the City of Detroit.

Contact Details:

Vadim Avshalumov
Program Manager, DDP
Vadim.avshalumov@downtowndetroit.org
313-580-8247


Paris Blessman
Policy Analyst, Councilmember
Mary Sheffield – District 5
BlessmanP@detroitmi.gov
(313) 224-9471

2015 JUN 13 P 3:16

DETROIT
CITY CLERK

Detroit Donates:

Meter locations

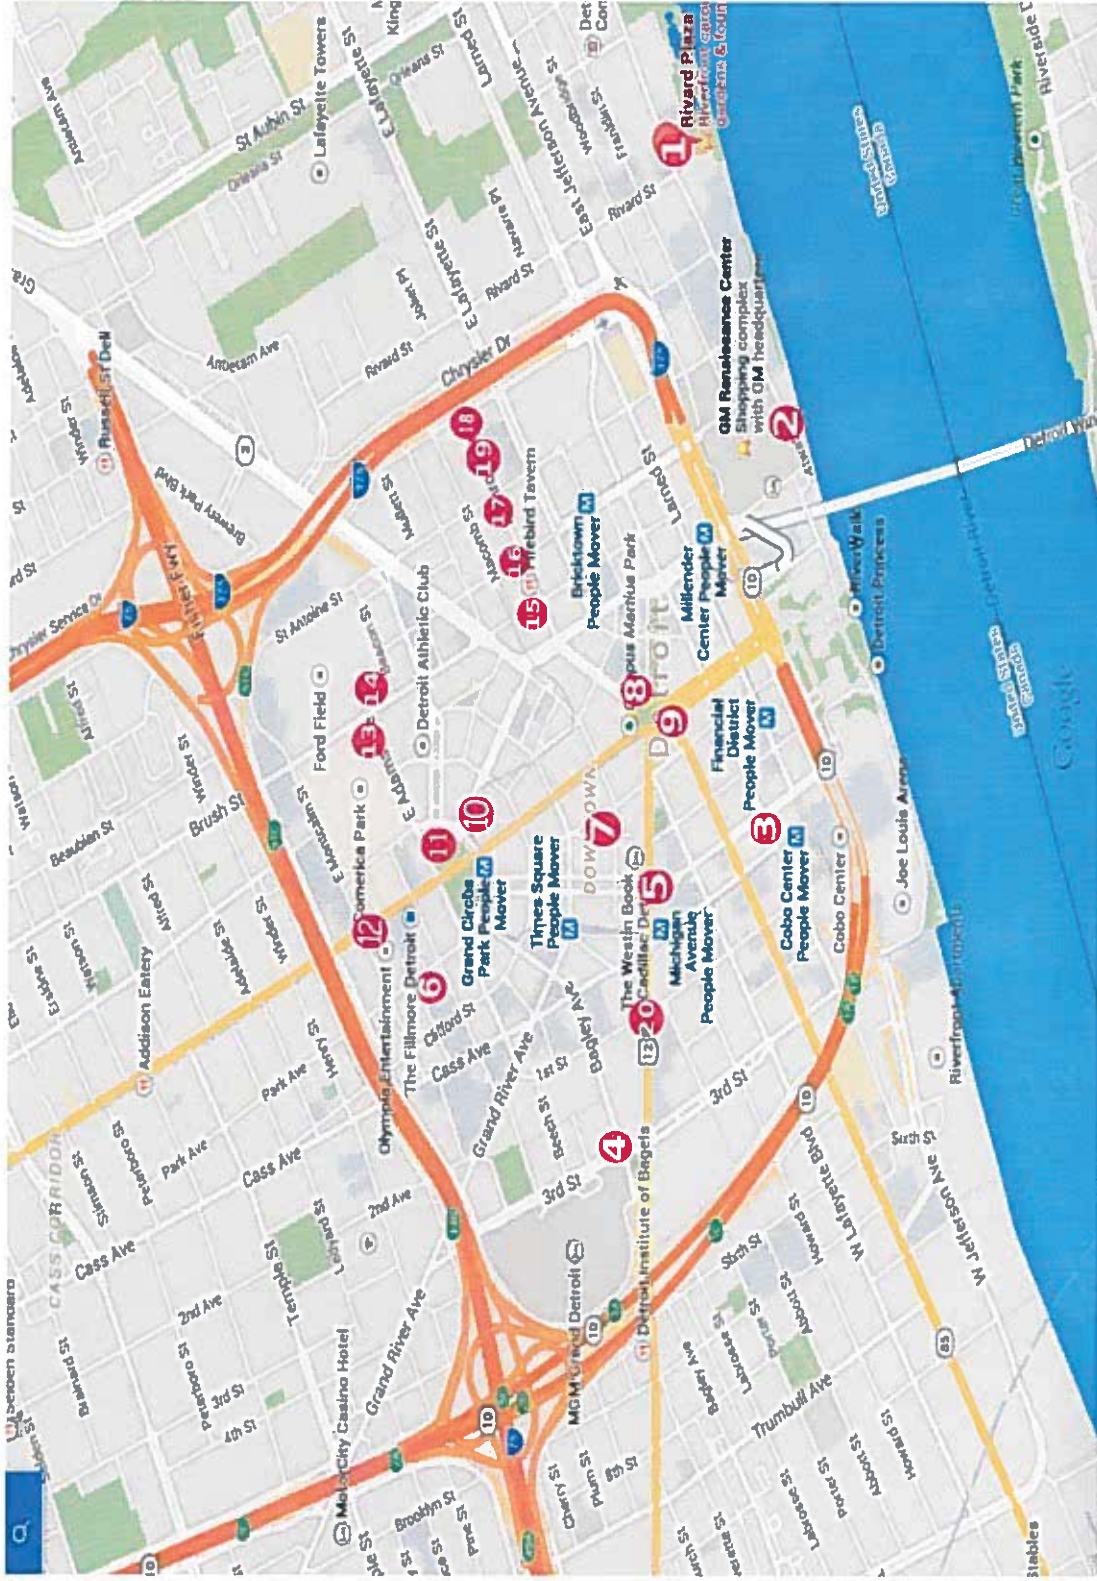


Detroit Donates: Location Legend

- | | | | |
|-----------|--------------------------------------|-----------|---------------------------------|
| 1 | Riverfront Conservancy, Rivard Plaza | 11 | Grand Circus Park |
| 2 | Detroit Riverfront | 12 | Fox Theater |
| 3 | Cobo Hall | 13 | Comerica Park |
| 4 | DTE/ MGM | 14 | Ford Field |
| 5 | Outside Holiday Inn Express | 15 | Red Smoke Barbeque |
| 6 | Bucharest Grill | 16 | Astoria Pastry Shop |
| 7 | Capitol Park | 17 | Santorini Estiatorio Restaurant |
| 8 | Woodward Avenue & Monroe Avenue | 18 | Firehouse Tavern |
| 9 | Campus Martius Park | 19 | The Old Shillelagh |
| 10 | Detroit Opera House | 20 | Rosa Parks Transit Center |

1 Riverfront Conservancy, Rivard Plaza



2 Detroit Riverfront - Atwater St in front of Renaissance Center

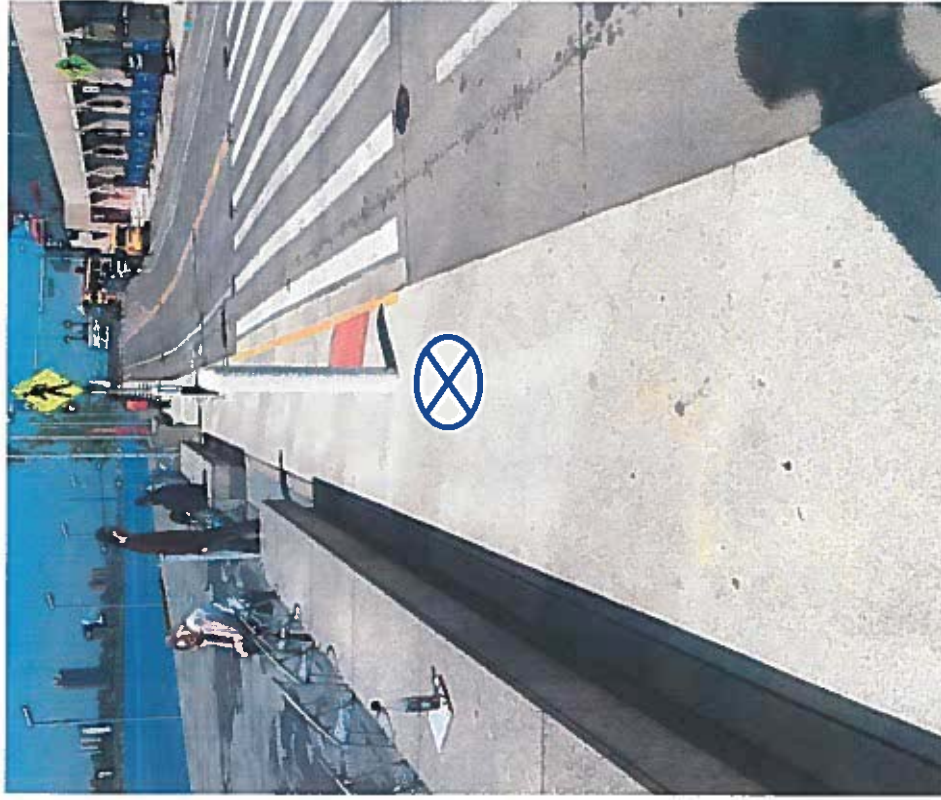


E Cobo Hall
(Southwest corner of Washington & Congress)



Please note: we are comfortable with either of the marked locations

4 DTE & MGM Location
(Northwest corner of 3rd St & Bagley Ave.)

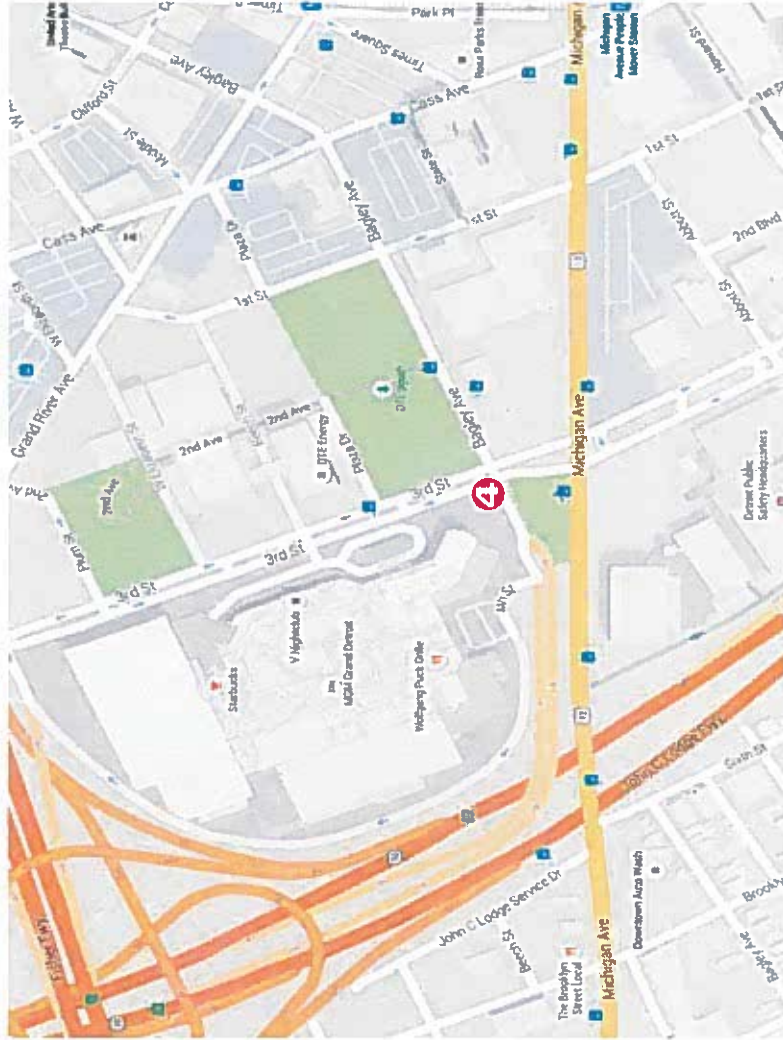




Holiday Inn Express & Suites (Southeast corner of Washington Blvd & Michigan Avenue)



7 Capitol Park

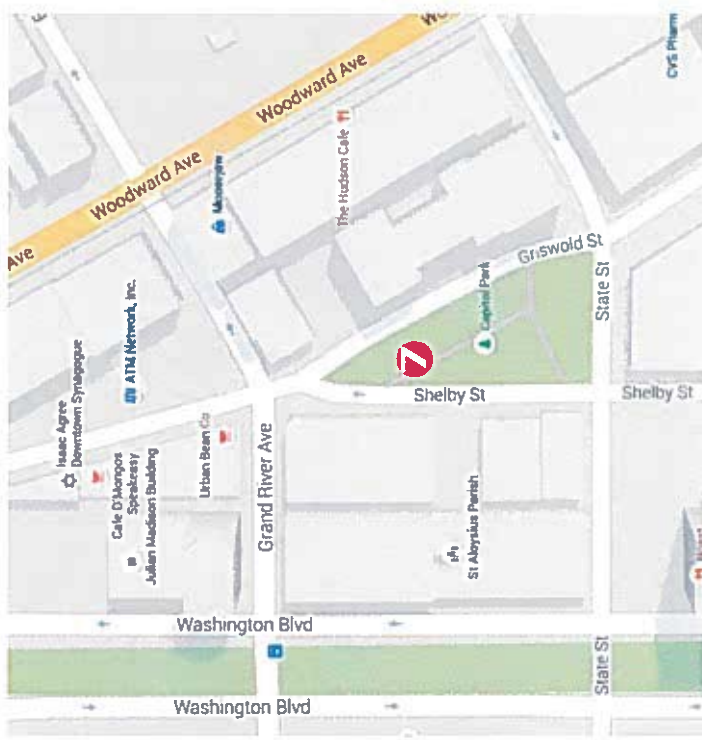

8 Woodward Avenue & Monroe Avenue (Across the street from Campus Martius Park)




Please note: We are comfortable with either of the marked locations

Campus Marius Park




10 Detroit Opera House
(Broadway Ave, between Witherell & John R. St.)

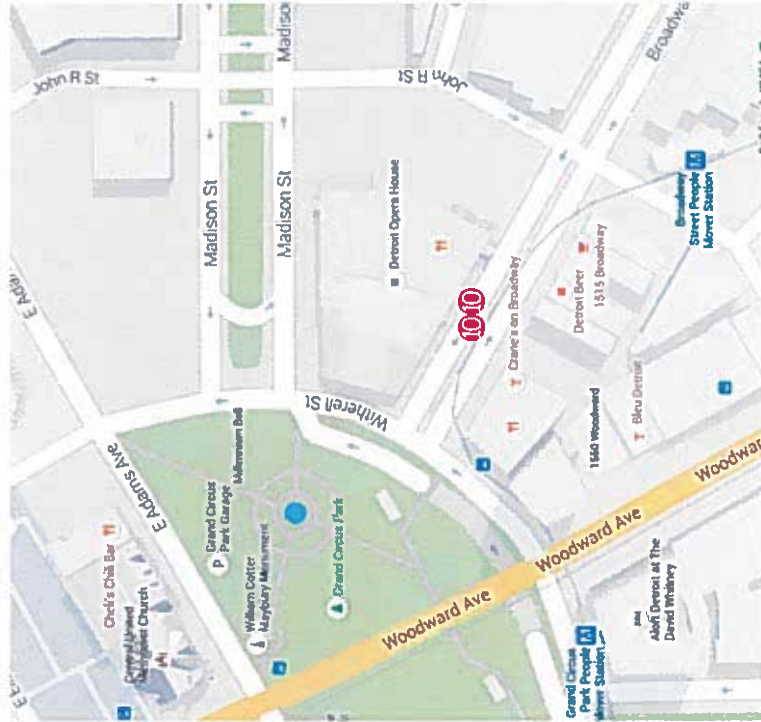


Please note: we are comfortable with either of the marked locations



Comerica Park (Corner of Brush St. & E. Adams Ave.)

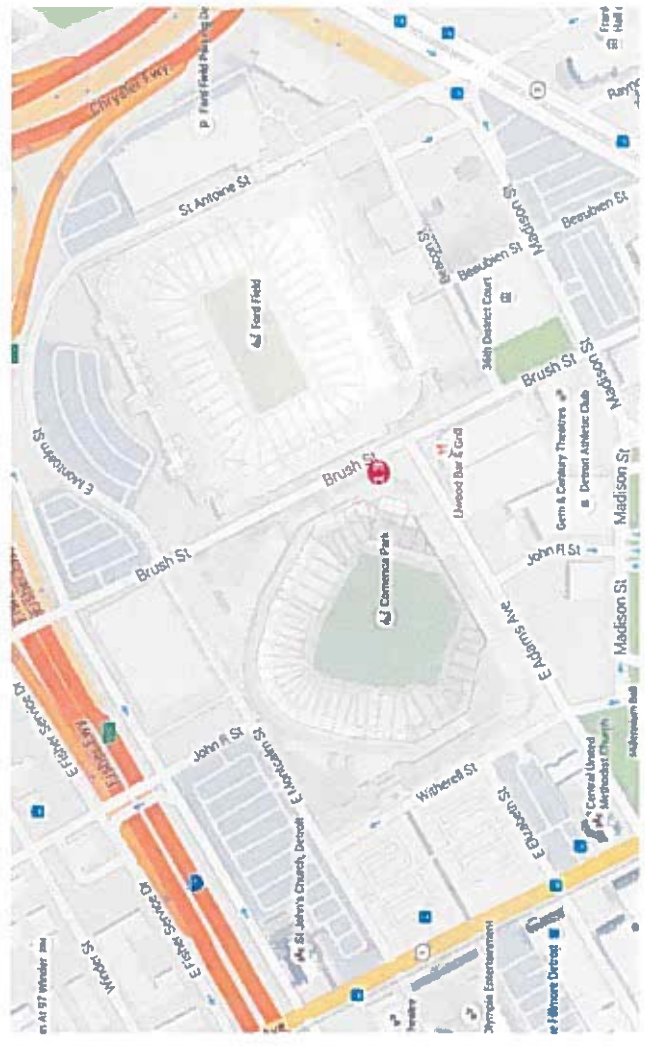


14 Ford Field
(Corner of Brush St. & E. Adams Ave.)

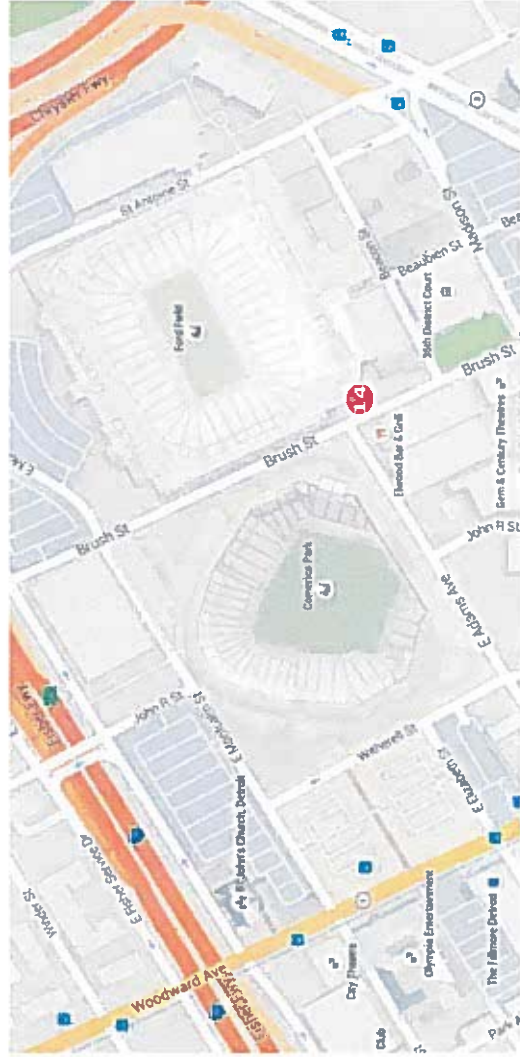


Please note: We intentionally picked a location that is far enough away from the game day entrance lines that it will not interfere.

 **Red Smoke Barbeque**
(573 Monroe Ave.)

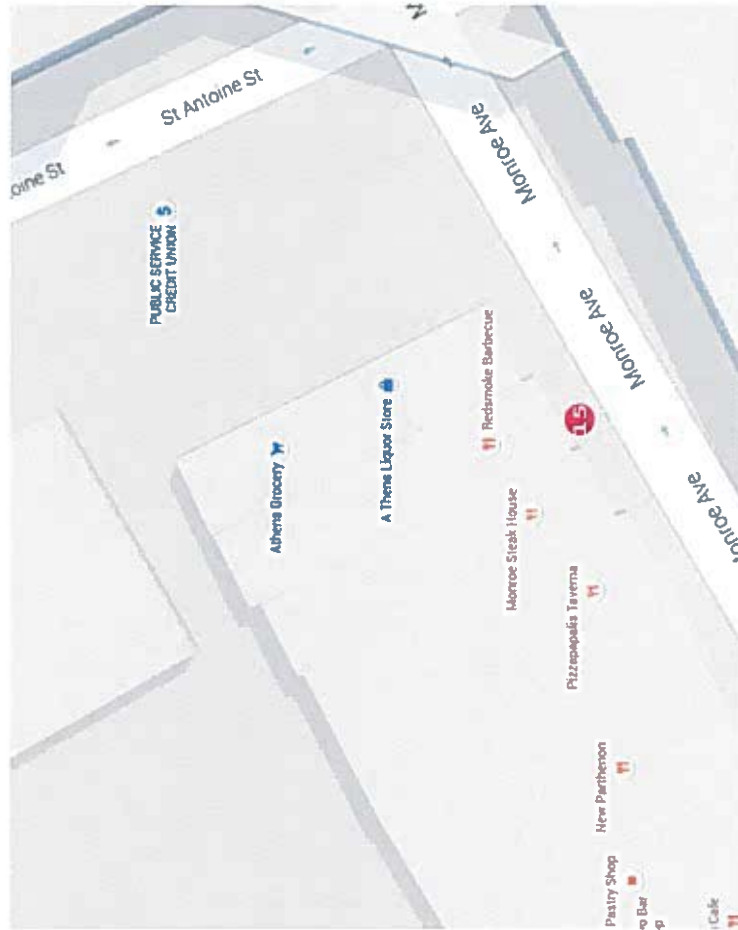


Please Note: the parking outside Redhouse is being filled in with outdoor patio seating. With a seating patio between drivers and the Donation Meter, drivers will not confuse the meter as a parking meter

16 Astoria Pastry Shop
(541 Monroe Ave)

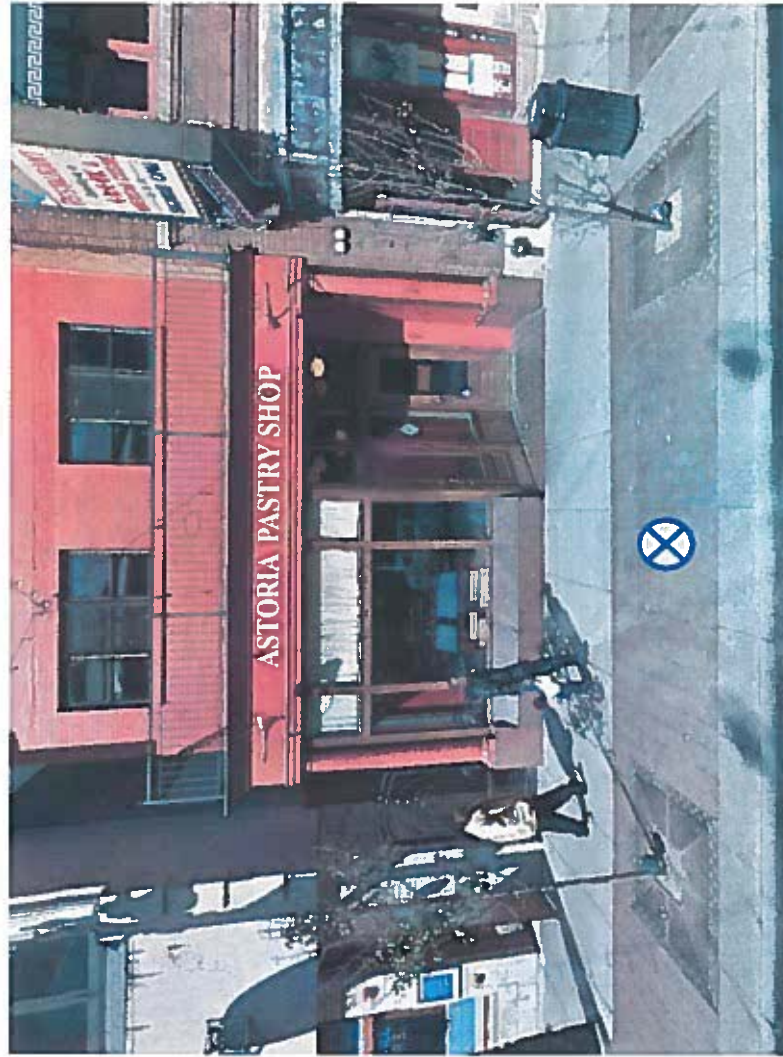



Please Note: the meter should be installed 4 feet from the curb, in line with the 2 trees

 **Santorini Estiatorio Restaurant**
(501 Monroe Ave)

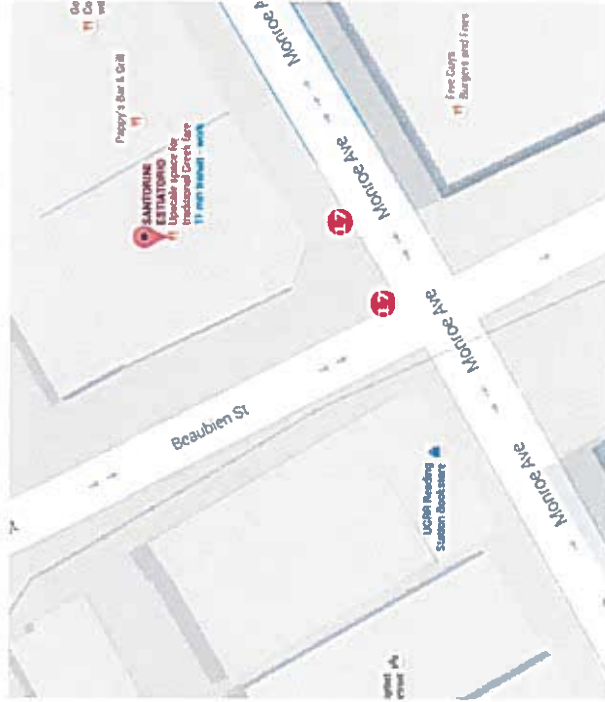


Please note: We are comfortable with either of the marked locations. Also, please note that the trees are being removed as part of a right of way redesign. We propose putting the meter where the tree was.

18 Firehouse Tavern
(419 Monroe Ave)

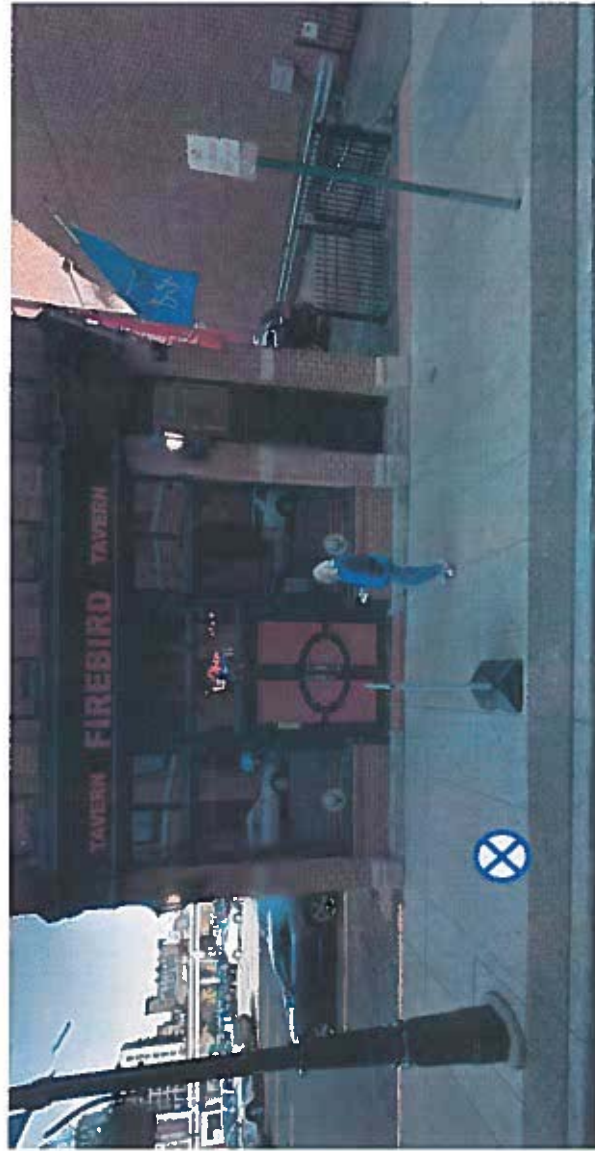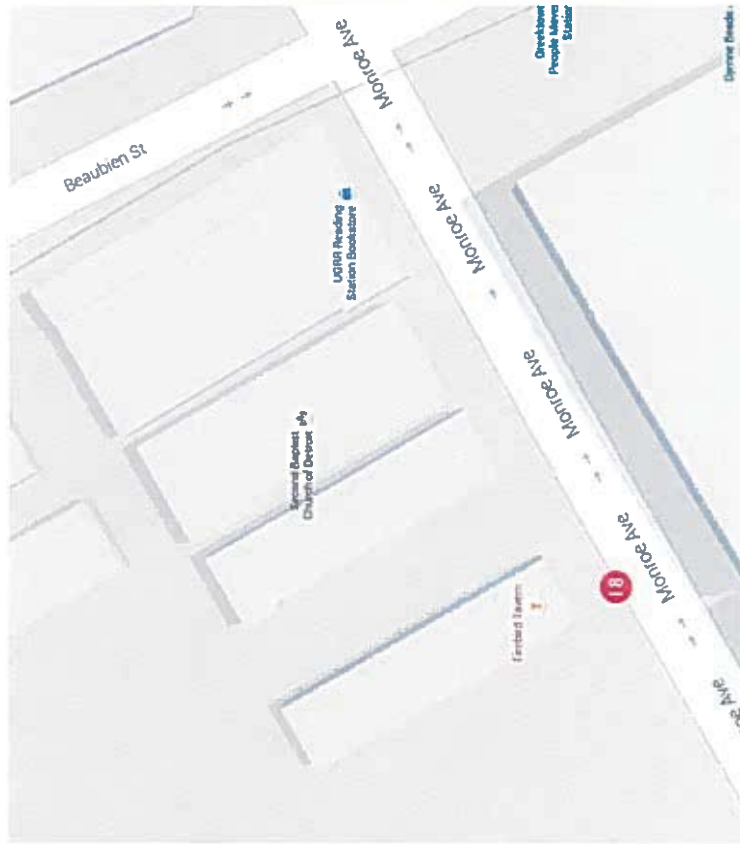


 The Old ShilleLagh
(349 Monroe Ave)

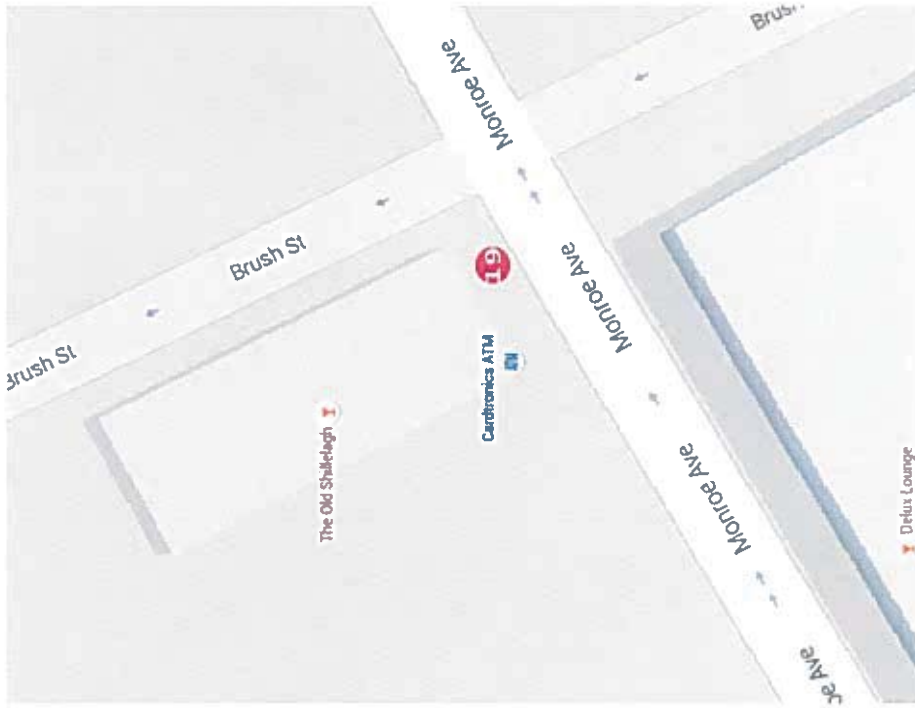



Rosa Parks Transit Center (along Michigan Ave, just east of Cass Ave.)

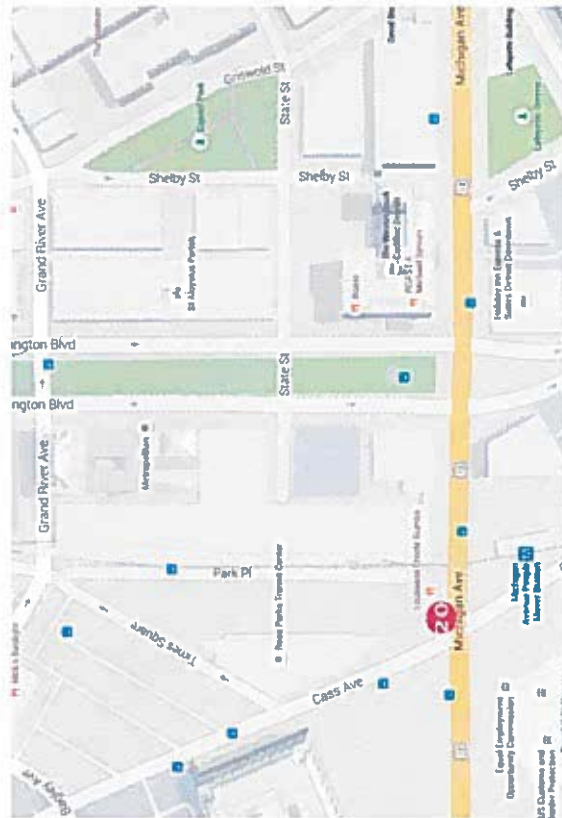

PETITION NO. 724
 DOWNTOWN DETROIT PARTNERSHIP
 C/O DETROIT DONATES
 600 RENAISSANCE CENTER, SUITE 1740
 DETROIT, MICHIGAN 48243
 C/O VADIM AVSHALUMOV
 PHONE NO. 313 580-8247



MONTCALM ST. 50 FT. WD.

THIRD AVE. VARIOUS WIDTHS



RIVARD ST. 50 FT. WD.



- REQUEST ENCROACHMENT
 (Repurposed Parking Meters)

(FOR OFFICE USE ONLY)

CARTO 28 A, B, D, E, F
 29 E, F, 38 D

REQUEST ENCROACHMENT
 (Repurposed Parking Meters)
 INTO VARIOUS LOCATIONS AND WIDTHS
 IN THE BLOCKS BOUND BY
 THIRD AVE., MONCALM AND RIVARD ST.
 AND DETROIT RIVER

CITY OF DETROIT
 CITY ENGINEERING DEPARTMENT
 SURVEY BUREAU

B					
A					
DESCRIPTION	DRWN	CHKD	APPD	DATE	
REVISIONS					
DRAWN BY	WLW	CHECKED			
DATE	06-24-15	APPROVED			


JOB NO. 01-01
 DRWG. NO. X 724



WATER MAP		CITY OF DETROIT													
SCALE: 1" = 150'	DWSD SEC. MAP NUMBER:	NOTES:													
20-J-1															
		<table border="1"> <tr> <td>NAME</td> <td>DATE</td> </tr> <tr> <td>DRAWN BY: CEA, INC.</td> <td>03-13-97</td> </tr> <tr> <td>CHECKED BY: DWSD</td> <td>03-13-97</td> </tr> <tr> <td>LOG</td> <td></td> </tr> <tr> <td>REVISED THIRD</td> <td></td> </tr> <tr> <td>PRINT DATE:</td> <td>12-7-98</td> </tr> </table>		NAME	DATE	DRAWN BY: CEA, INC.	03-13-97	CHECKED BY: DWSD	03-13-97	LOG		REVISED THIRD		PRINT DATE:	12-7-98
NAME	DATE														
DRAWN BY: CEA, INC.	03-13-97														
CHECKED BY: DWSD	03-13-97														
LOG															
REVISED THIRD															
PRINT DATE:	12-7-98														



STATE PLANE

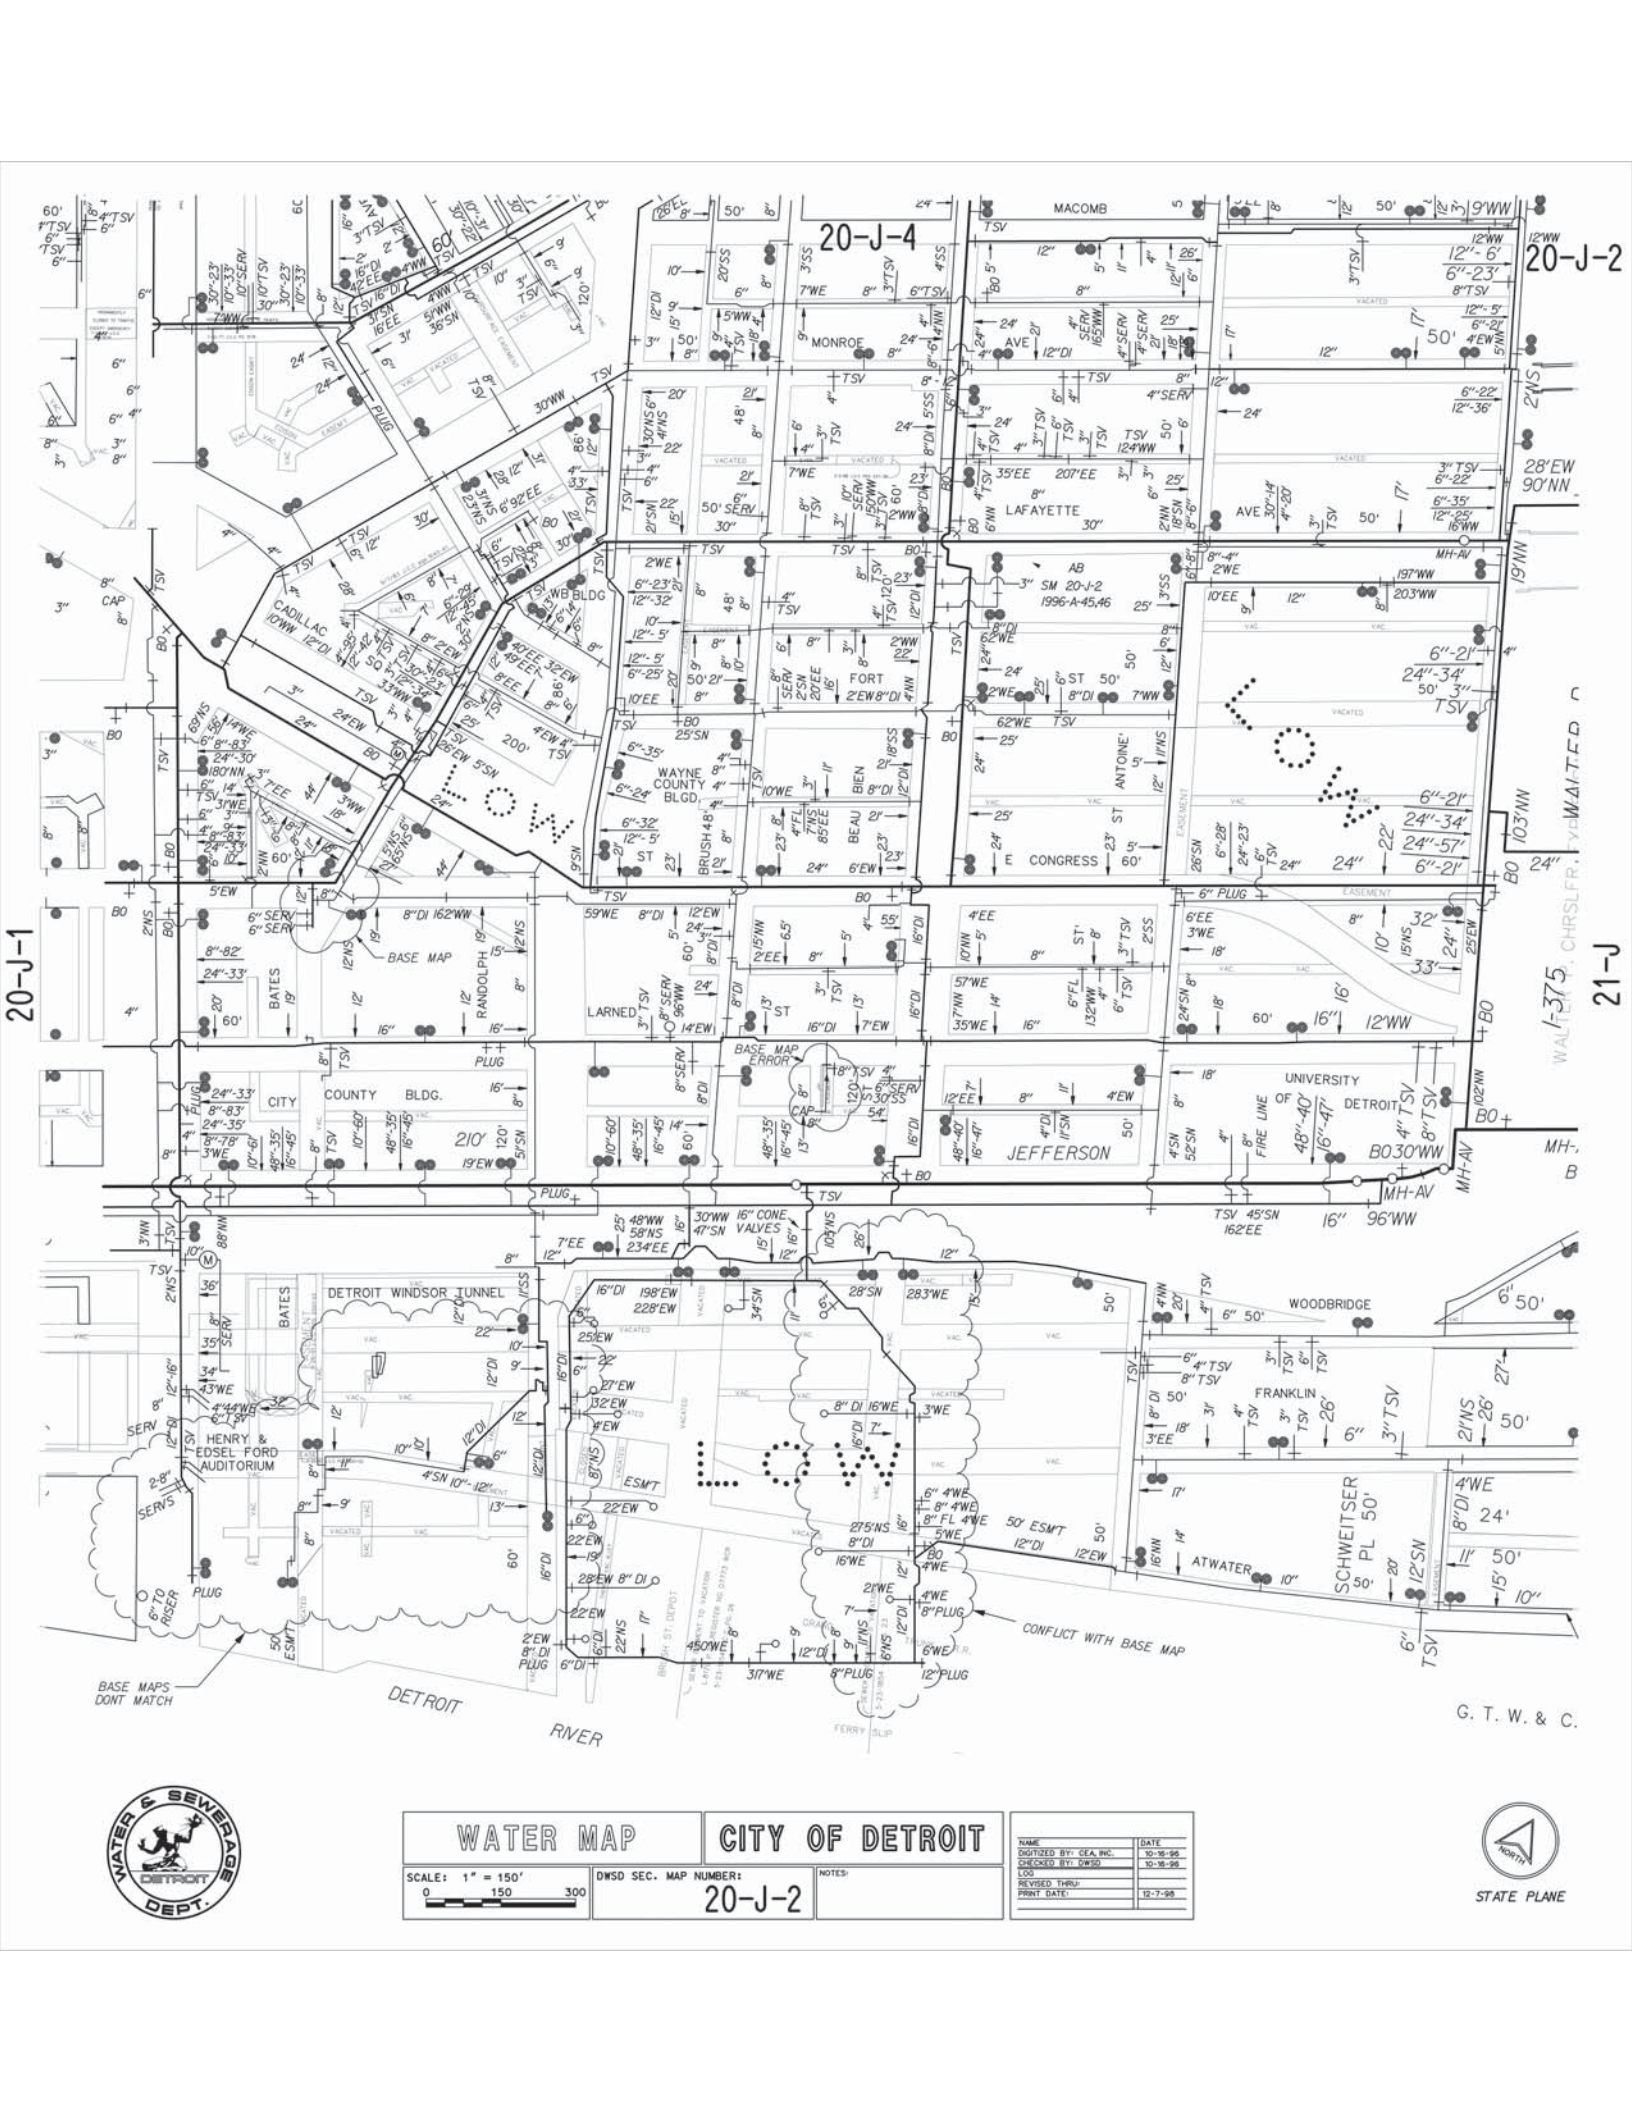

20-J-1

20-J-4

20-J-2

21-J




WATER MAP		CITY OF DETROIT	
SCALE: 1" = 150'	DWSD SEC. MAP NUMBER:	NOTES:	



STATE PLANE

G. T. W. & C.

19-I

20-K

20-J-3



20-J-4

20-J-1



WATER MAP		CITY OF DETROIT													
SCALE: 1" = 150'	DWSD SEC. MAP NUMBER:	NOTES:													
	20-J-3	<table border="1"> <tr> <td>NAME</td> <td>DATE</td> </tr> <tr> <td>DIGITIZED BY: CEA, INC.</td> <td>11-12-98</td> </tr> <tr> <td>CHECKED BY: DWSD</td> <td>11-12-98</td> </tr> <tr> <td>LOD</td> <td></td> </tr> <tr> <td>REVISED THRU</td> <td></td> </tr> <tr> <td>PRINT DATE:</td> <td>12-7-98</td> </tr> </table>		NAME	DATE	DIGITIZED BY: CEA, INC.	11-12-98	CHECKED BY: DWSD	11-12-98	LOD		REVISED THRU		PRINT DATE:	12-7-98
NAME	DATE														
DIGITIZED BY: CEA, INC.	11-12-98														
CHECKED BY: DWSD	11-12-98														
LOD															
REVISED THRU															
PRINT DATE:	12-7-98														



STATE PLANE

20-K


20-J-4



WATER MAP		CITY OF DETROIT	
SCALE: 1" = 150'	DWSO SEC. MAP NUMBER:	NOTES:	
0 150 300		20-J-4	
NAME	DATE		
DIGITIZED BY: CEI, INC.	11-12-98		
CHECKED BY: CWSO	11-12-98		
LOC			
REVISED THRU	08-03-00		
PRINT DATE:	12-7-98		



STATE PLANE

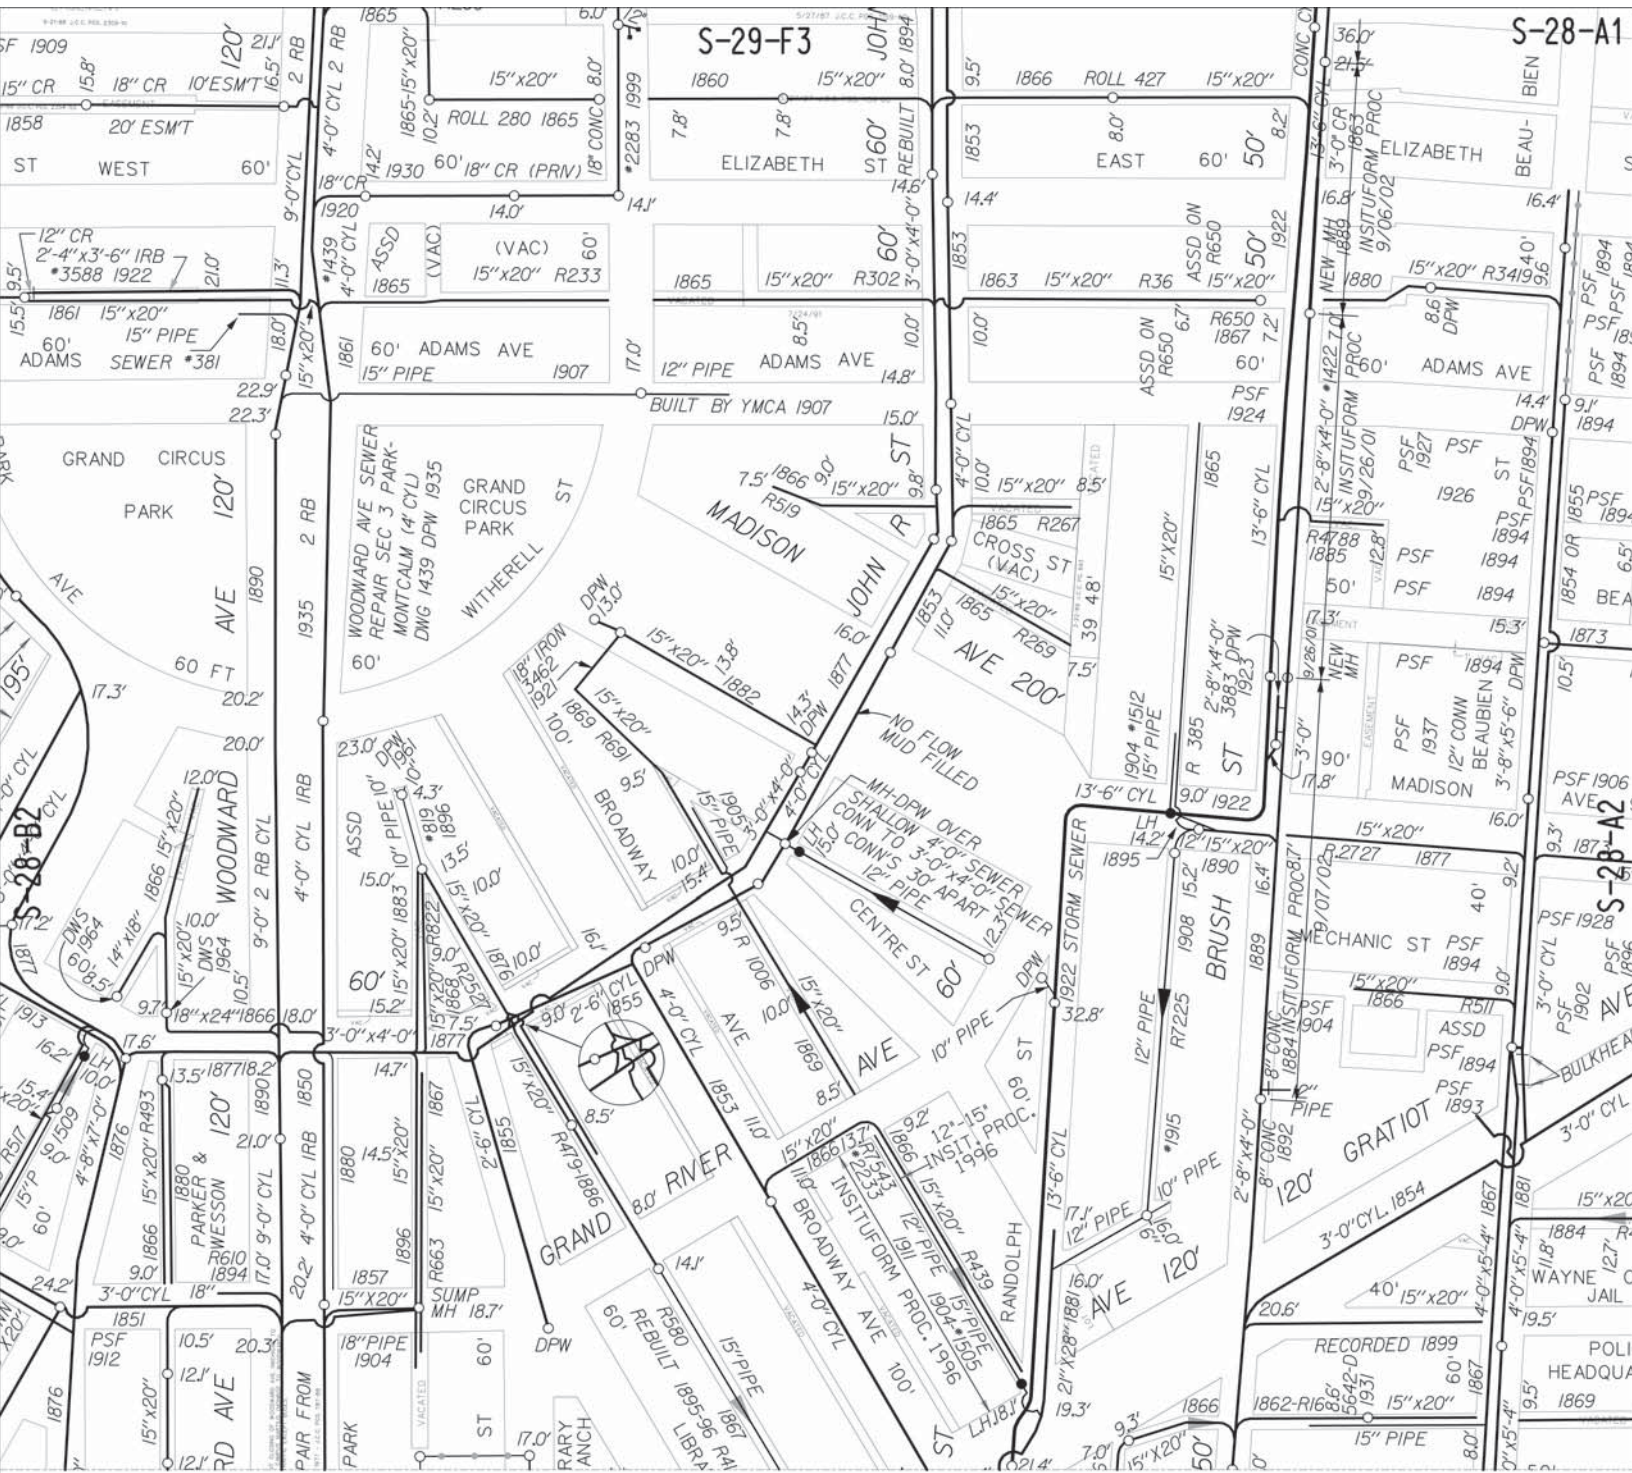

S-28-A3




SEWER MAP		CITY OF DETROIT													
SCALE: 1" = 100'	DWSD SEC. MAP NUMBER:	NOTES:													
S-28-A1		<table border="1"> <tr> <td>NAME:</td> <td>DATE:</td> </tr> <tr> <td>DIGITIZED BY: CEI, INC.</td> <td>09-25-96</td> </tr> <tr> <td>CHECKED BY: DWSD</td> <td>09-25-96</td> </tr> <tr> <td>DESIGNED BY:</td> <td></td> </tr> <tr> <td>REVISIONS THRU:</td> <td>12-31-03</td> </tr> <tr> <td>PRINT DATE:</td> <td>01-21-99</td> </tr> </table>		NAME:	DATE:	DIGITIZED BY: CEI, INC.	09-25-96	CHECKED BY: DWSD	09-25-96	DESIGNED BY:		REVISIONS THRU:	12-31-03	PRINT DATE:	01-21-99
NAME:	DATE:														
DIGITIZED BY: CEI, INC.	09-25-96														
CHECKED BY: DWSD	09-25-96														
DESIGNED BY:															
REVISIONS THRU:	12-31-03														
PRINT DATE:	01-21-99														



STATE PLANE

S-29-F4

S-28-A2

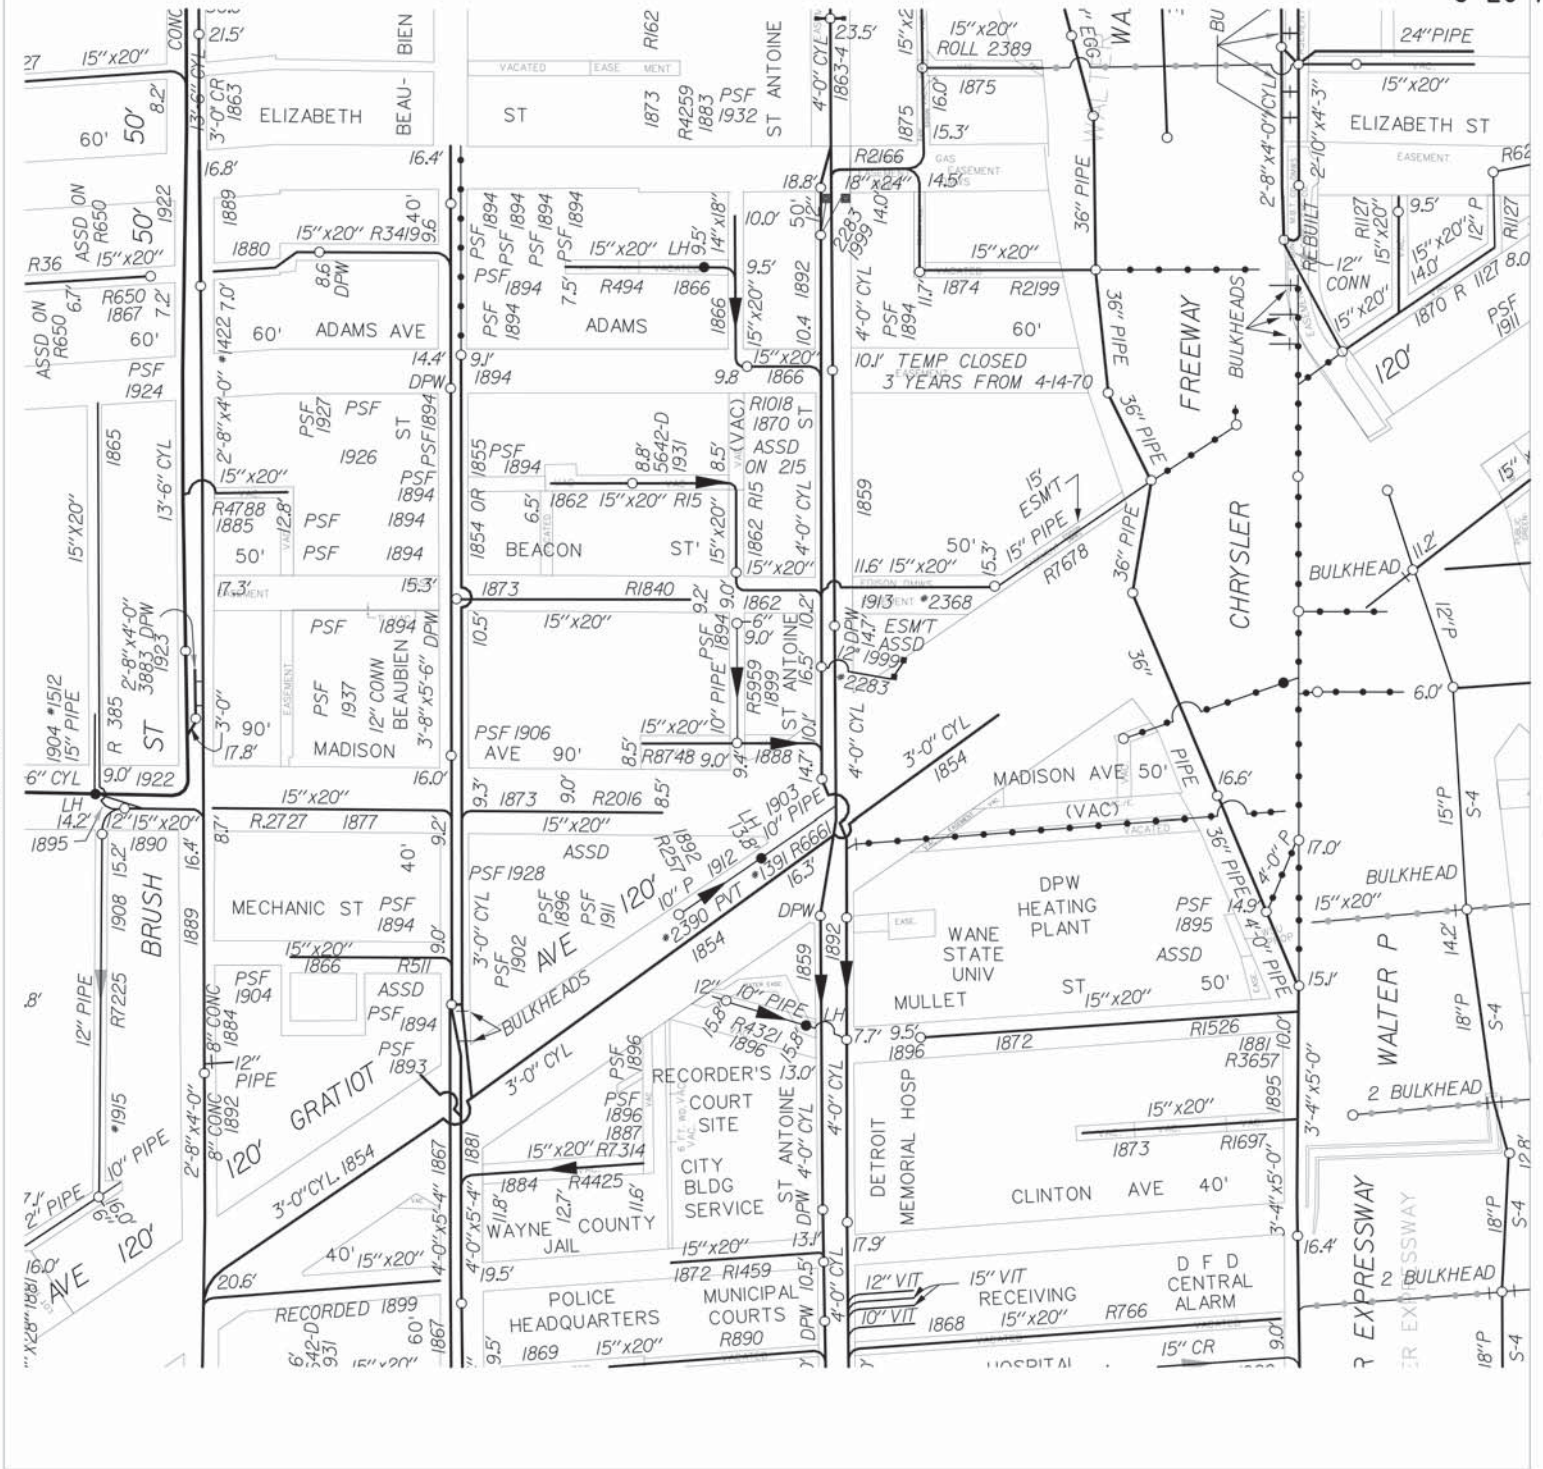

S-28-A1

S-38-C


S-28-A4



SEWER MAP		CITY OF DETROIT													
SCALE: 1" = 100'	DWSD SEC. MAP NUMBER:	NOTES:													
S-28-A2															
		<table border="1"> <tr> <td>NAME</td> <td>DATE</td> </tr> <tr> <td>DIGITIZED BY: CEI, INC.</td> <td>09-22-98</td> </tr> <tr> <td>CHECKED BY: DWSD</td> <td>09-22-98</td> </tr> <tr> <td>LOG</td> <td></td> </tr> <tr> <td>REVISED THIRD</td> <td>12-31-03</td> </tr> <tr> <td>PRINT DATE:</td> <td>01-21-99</td> </tr> </table>		NAME	DATE	DIGITIZED BY: CEI, INC.	09-22-98	CHECKED BY: DWSD	09-22-98	LOG		REVISED THIRD	12-31-03	PRINT DATE:	01-21-99
NAME	DATE														
DIGITIZED BY: CEI, INC.	09-22-98														
CHECKED BY: DWSD	09-22-98														
LOG															
REVISED THIRD	12-31-03														
PRINT DATE:	01-21-99														



STATE PLANE

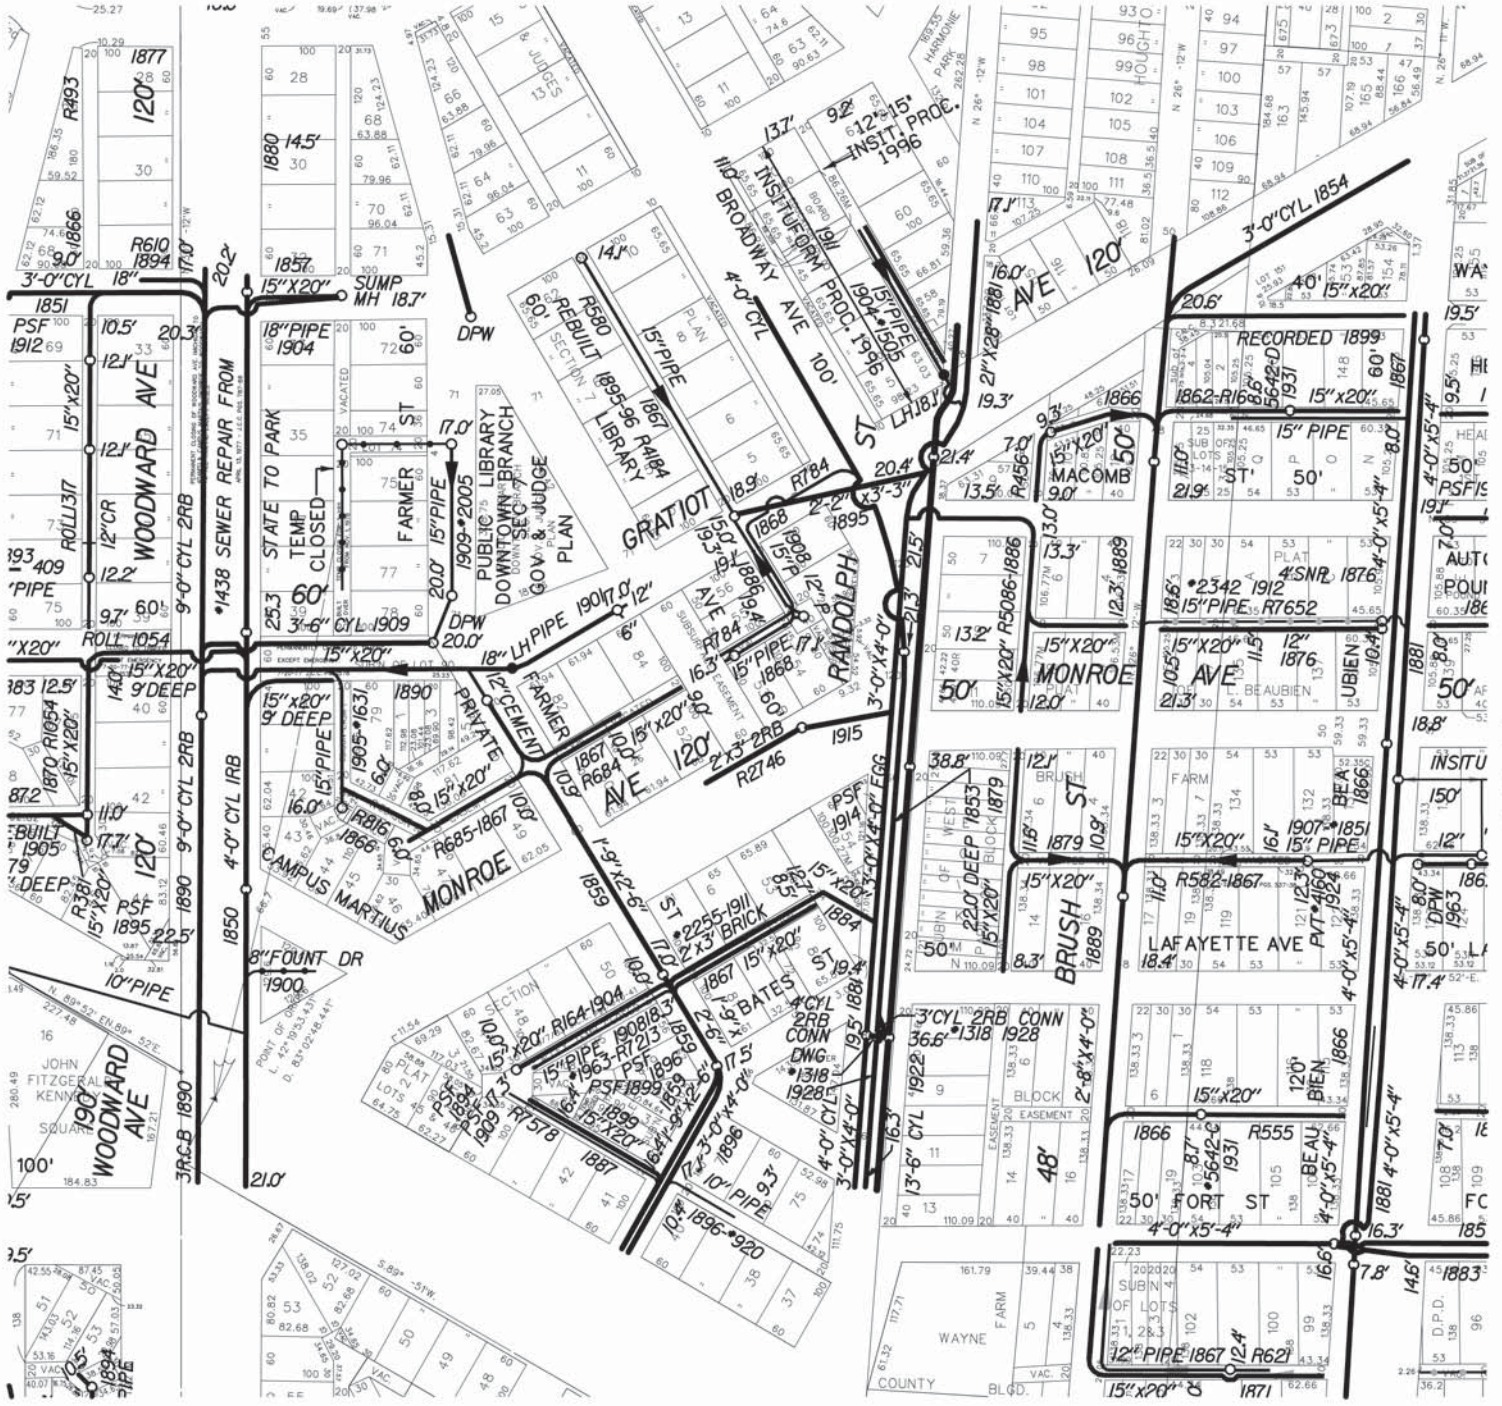


S-28-F1

SEWER MAP		CITY OF DETROIT	
SCALE: 1" = 100'	DWSO SEC. MAP NUMBER:	NOTES:	
S-28-A3		NAME: _____ DATE: _____ DESIGNED BY: CEA, INC. 02-22-98 CHECKED BY: RHPD 06-25-98 REVISIONS: _____ PRINT DATE: 07-21-99	



STATE PLANE

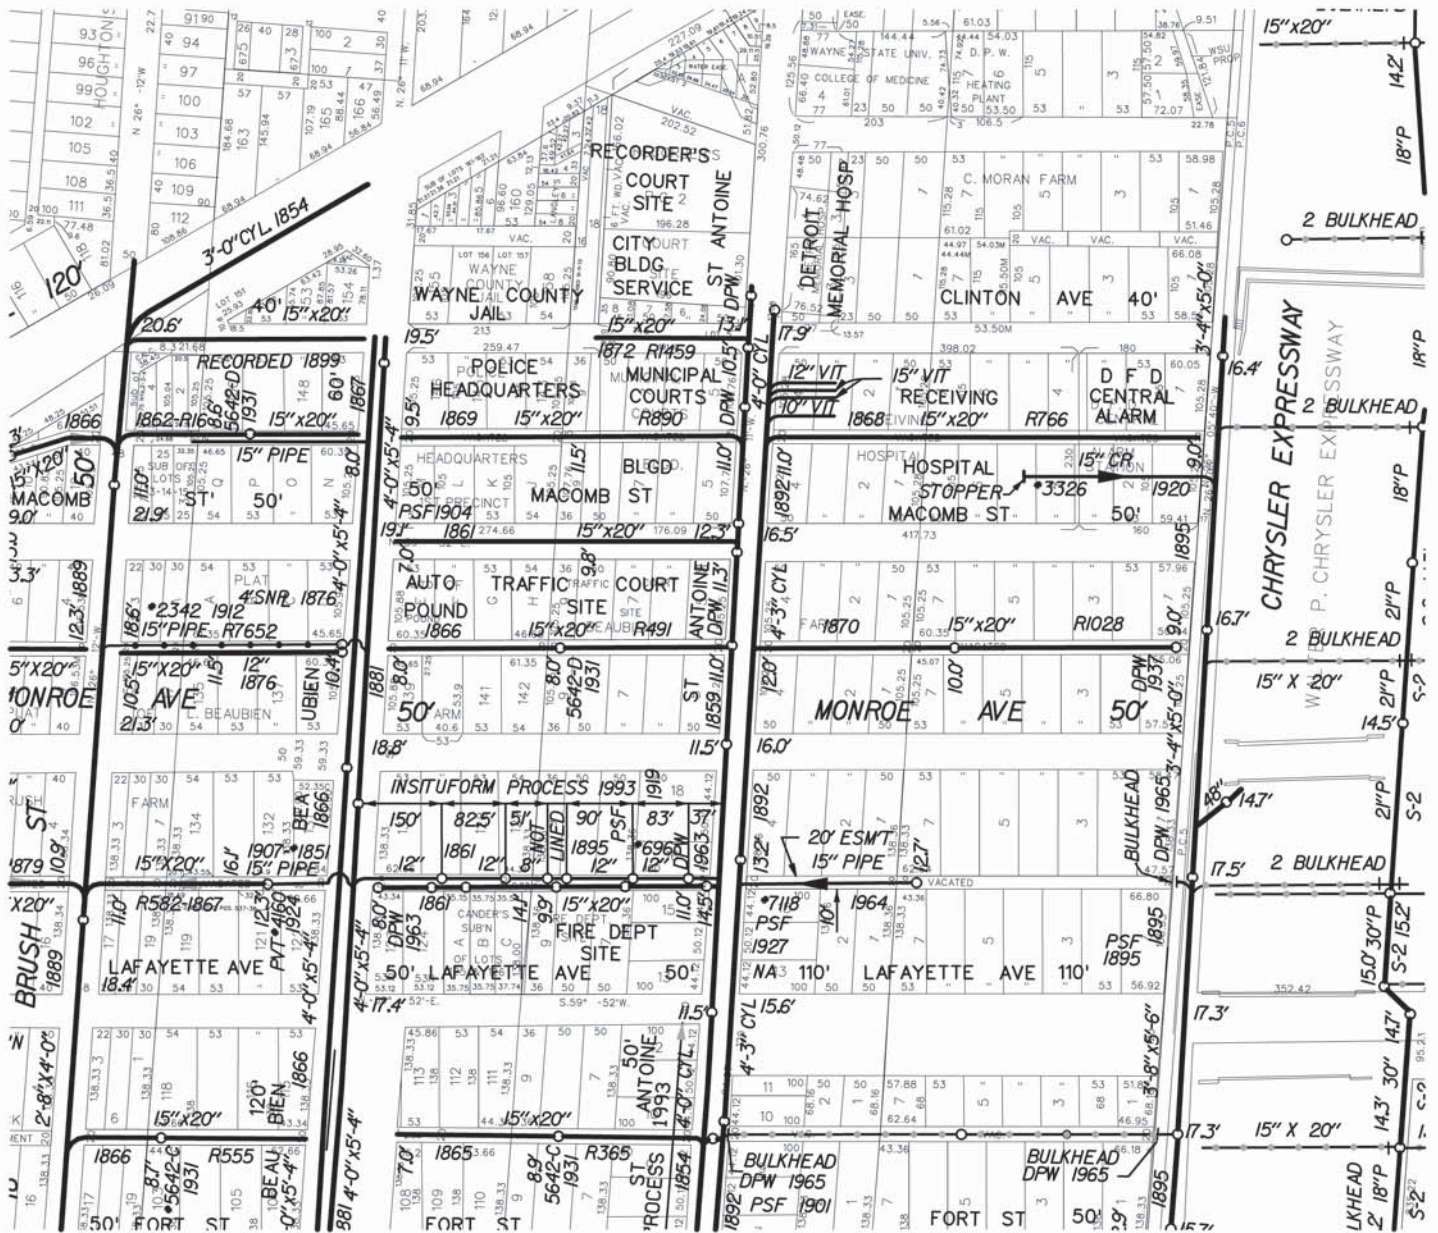

S-28-A3

S-38-C



SEWER MAP		CITY OF DETROIT	
SCALE: 1" = 100'	DWSD SEC. MAP NUMBER:	NOTES:	
0 100 200		S-28-A4	



STATE PLANE

S-28-B1

S-28-A1

S-28-B2



S-28-B4



SEWER MAP		CITY OF DETROIT													
SCALE: 1" = 100'	DWSO SEC. MAP NUMBER:	NOTES:													
S-28-B2															
		<table border="1"> <tr> <td>NAME</td> <td>DATE</td> </tr> <tr> <td>DIGITIZED BY: CEI, INC.</td> <td>09-26-96</td> </tr> <tr> <td>CHECKED BY: DWSO</td> <td>09-24-96</td> </tr> <tr> <td>LOI</td> <td></td> </tr> <tr> <td>REVISED THRU</td> <td>03-31-03</td> </tr> <tr> <td>PRINT DATE:</td> <td>01-21-99</td> </tr> </table>		NAME	DATE	DIGITIZED BY: CEI, INC.	09-26-96	CHECKED BY: DWSO	09-24-96	LOI		REVISED THRU	03-31-03	PRINT DATE:	01-21-99
NAME	DATE														
DIGITIZED BY: CEI, INC.	09-26-96														
CHECKED BY: DWSO	09-24-96														
LOI															
REVISED THRU	03-31-03														
PRINT DATE:	01-21-99														





S-28-C4

S-28-B4


S-28-E1



SEWER MAP		CITY OF DETROIT													
SCALE: 1" = 100'	DWSG SEC. MAP NUMBER:	NOTES:													
S-28-B3		<table border="1"> <tr> <td>NAME</td> <td>DATE</td> </tr> <tr> <td>DIGITIZED BY: CEI, INC.</td> <td>10-10-98</td> </tr> <tr> <td>CHECKED BY: DWG</td> <td>10-10-98</td> </tr> <tr> <td>LOG</td> <td></td> </tr> <tr> <td>REVISED THRU</td> <td>12-31-03</td> </tr> <tr> <td>PRINT DATE:</td> <td>01-18-99</td> </tr> </table>		NAME	DATE	DIGITIZED BY: CEI, INC.	10-10-98	CHECKED BY: DWG	10-10-98	LOG		REVISED THRU	12-31-03	PRINT DATE:	01-18-99
NAME	DATE														
DIGITIZED BY: CEI, INC.	10-10-98														
CHECKED BY: DWG	10-10-98														
LOG															
REVISED THRU	12-31-03														
PRINT DATE:	01-18-99														



STATE PLANE

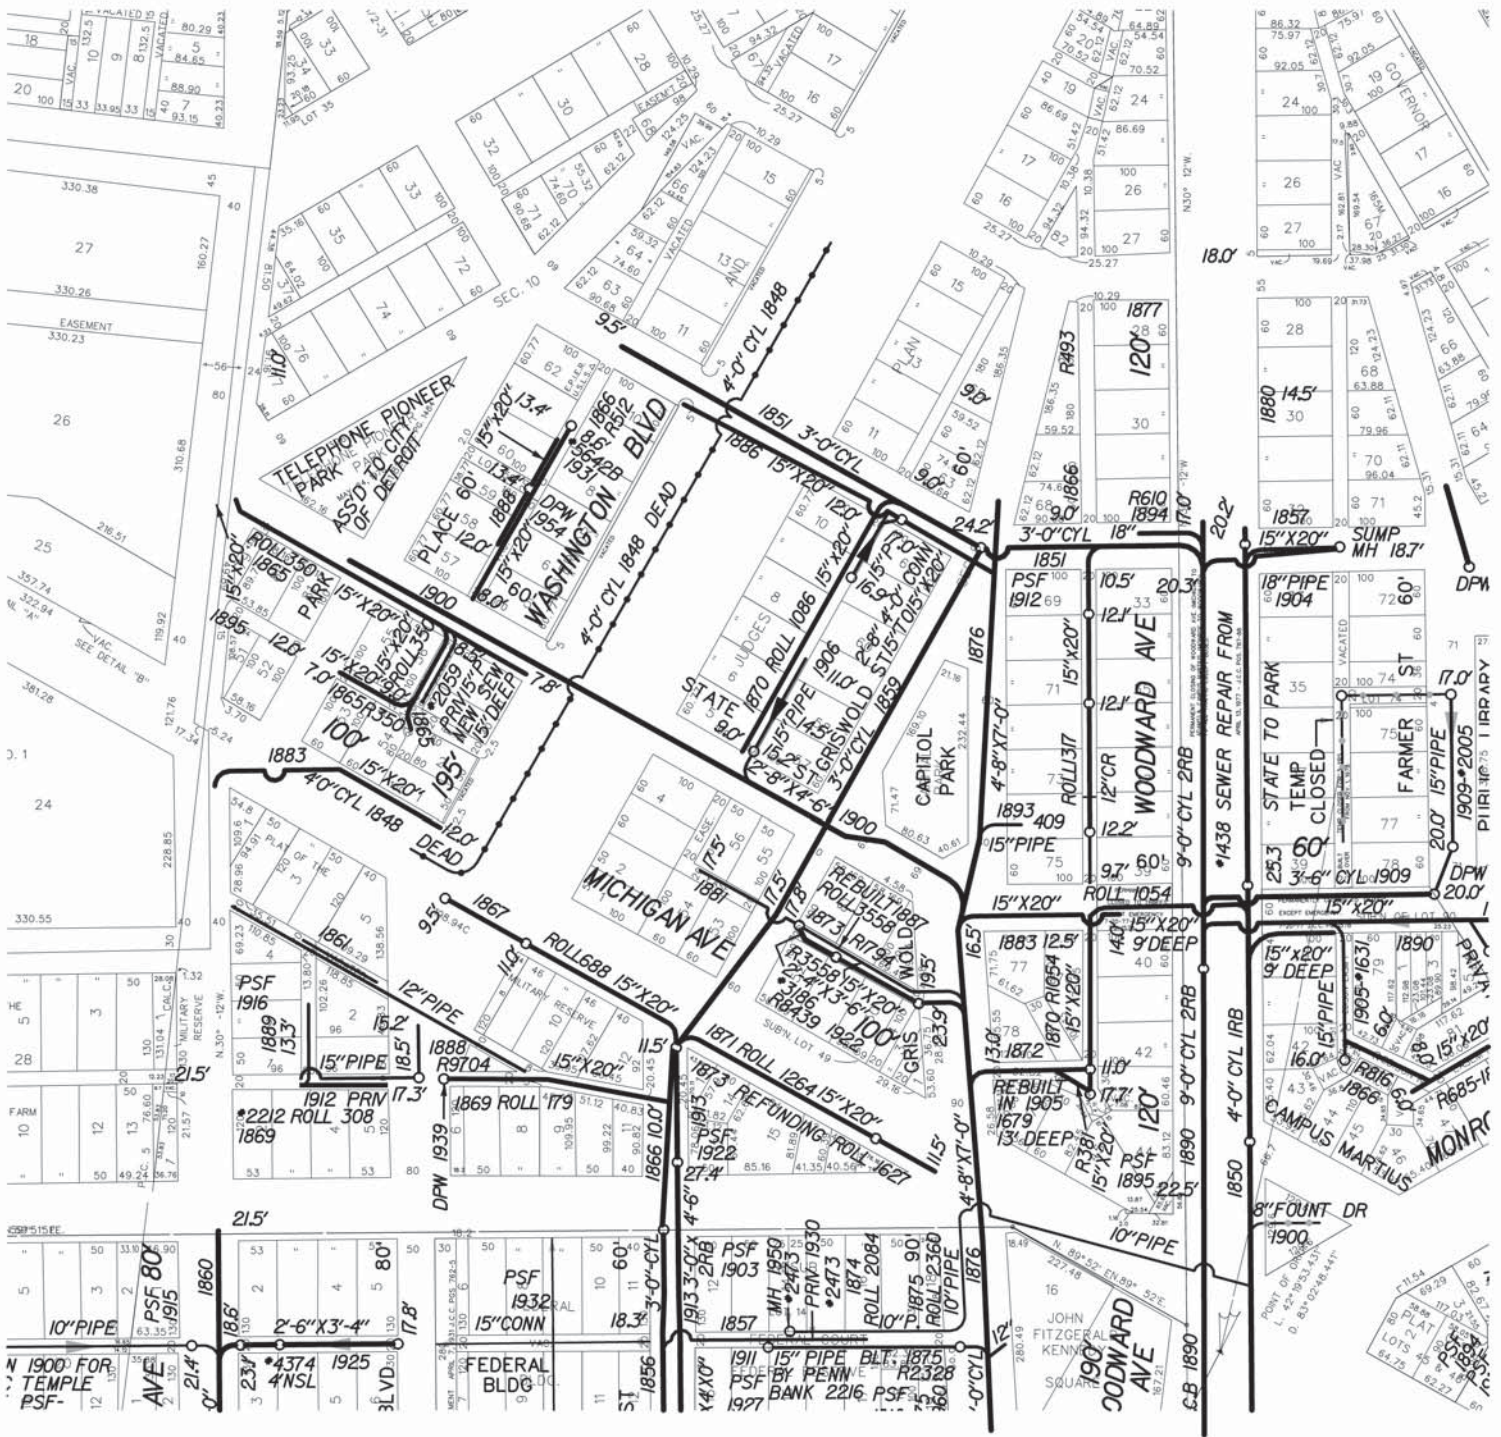

S-28-B3


S-28-A3



SEWER MAP		CITY OF DETROIT	
SCALE: 1" = 100'	DWSO SEC. MAP NUMBER:	NAME:	DATE:
S-28-B4		DESIGNED BY: GEA, INC.	10-20-98
		DRAWN BY: TTY, DWSO	10-20-98
		LOC:	
		REVISIONS:	
		PRINT DATE:	07-18-99



STATE PLANE

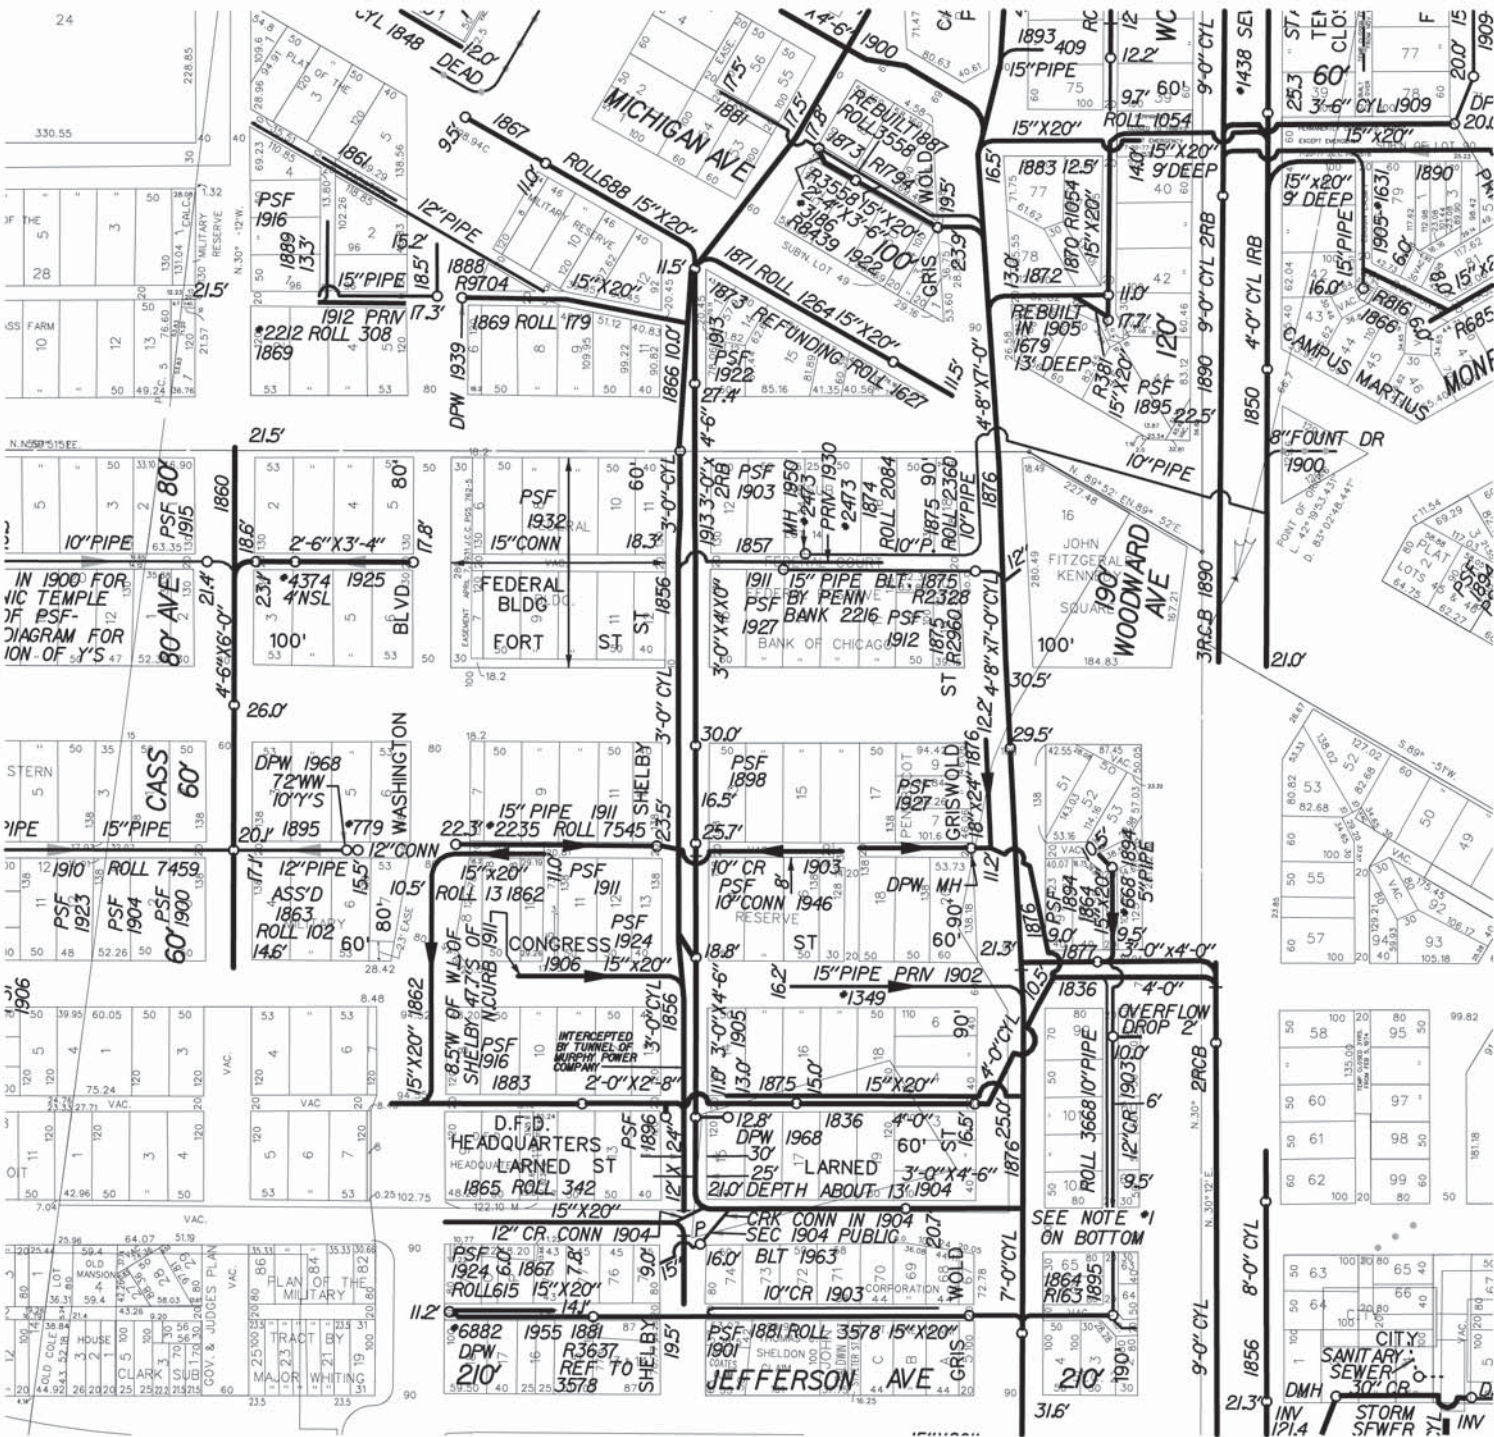

S-28-E1

S-28-F1


S-28-E4



SEWER MAP		CITY OF DETROIT	
SCALE: 1" = 100'	DWSO SEC. MAP NUMBER:	NOTED:	
S-28-E2		DATE: 03-04-98	
		REVISED: 03-04-98	
		DESIGNED BY: CEA, INC.	
		CHECKED BY: CEA, INC.	
		DRAWN BY: CEA, INC.	
		DATE: 03-04-98	



STATE PLANE

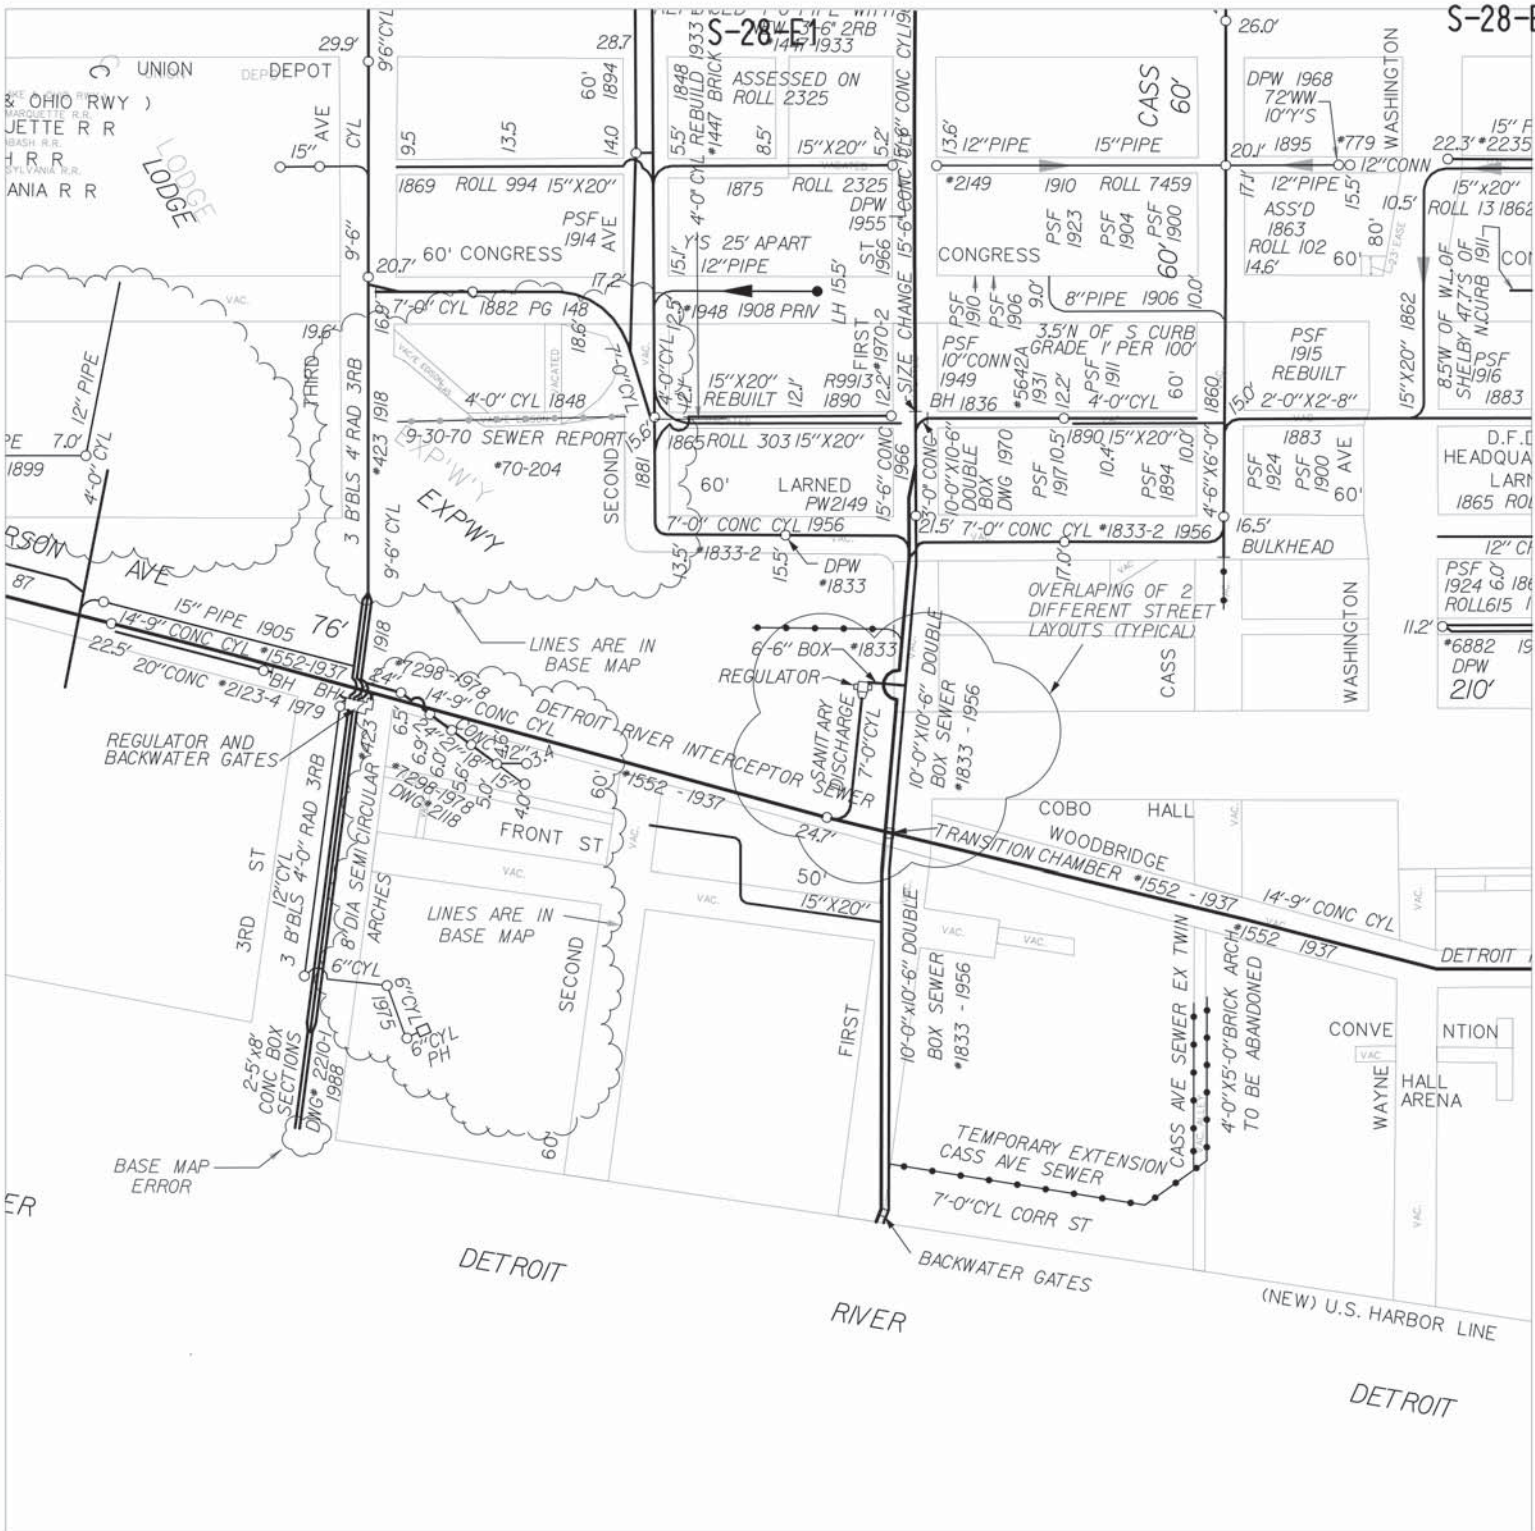


SEWER MAP		CITY OF DETROIT											
SCALE: 1" = 100'	DWSD SEC. MAP NUMBER:	NOTES:											
	S-28-E3	<table border="1"> <tr> <td>NAME</td> <td>DATE</td> </tr> <tr> <td>DIGITIZED BY: CEA, INC.</td> <td>09-20-98</td> </tr> <tr> <td>CHECKED BY: DWSD</td> <td>09-20-98</td> </tr> <tr> <td>REVISED THRU:</td> <td>12-31-03</td> </tr> <tr> <td>PRINT DATE:</td> <td>02-11-99</td> </tr> </table>		NAME	DATE	DIGITIZED BY: CEA, INC.	09-20-98	CHECKED BY: DWSD	09-20-98	REVISED THRU:	12-31-03	PRINT DATE:	02-11-99
NAME	DATE												
DIGITIZED BY: CEA, INC.	09-20-98												
CHECKED BY: DWSD	09-20-98												
REVISED THRU:	12-31-03												
PRINT DATE:	02-11-99												



STATE PLANE



SEWER MAP		CITY OF DETROIT	
DWS SEC. MAP NUMBER		REVISED THROUGH 12-31-03	
SCALE: 1" = 100'		S-28-E4	

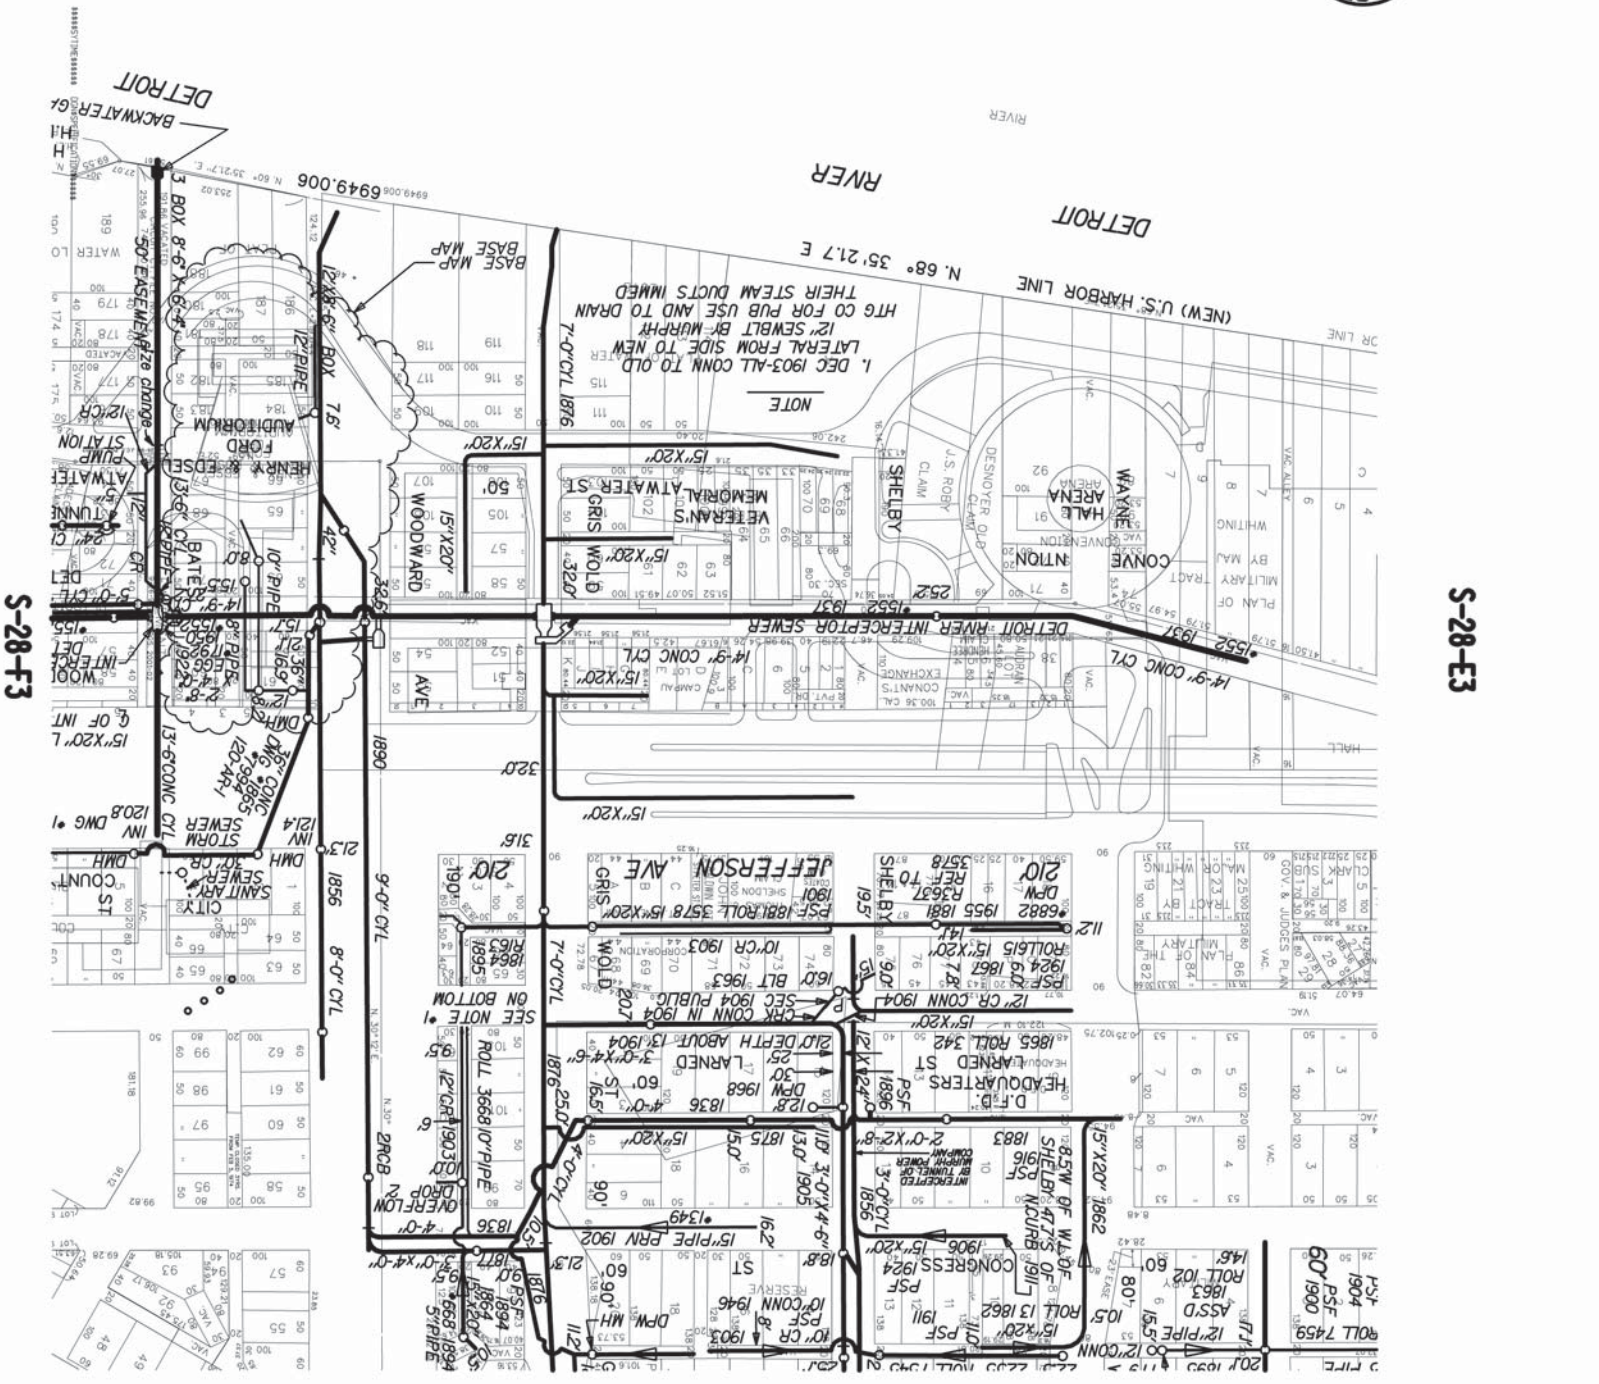

S-28-F3


S-28-E3

S-28-E4

S-28-E2

S-28-E2

S-28-F2

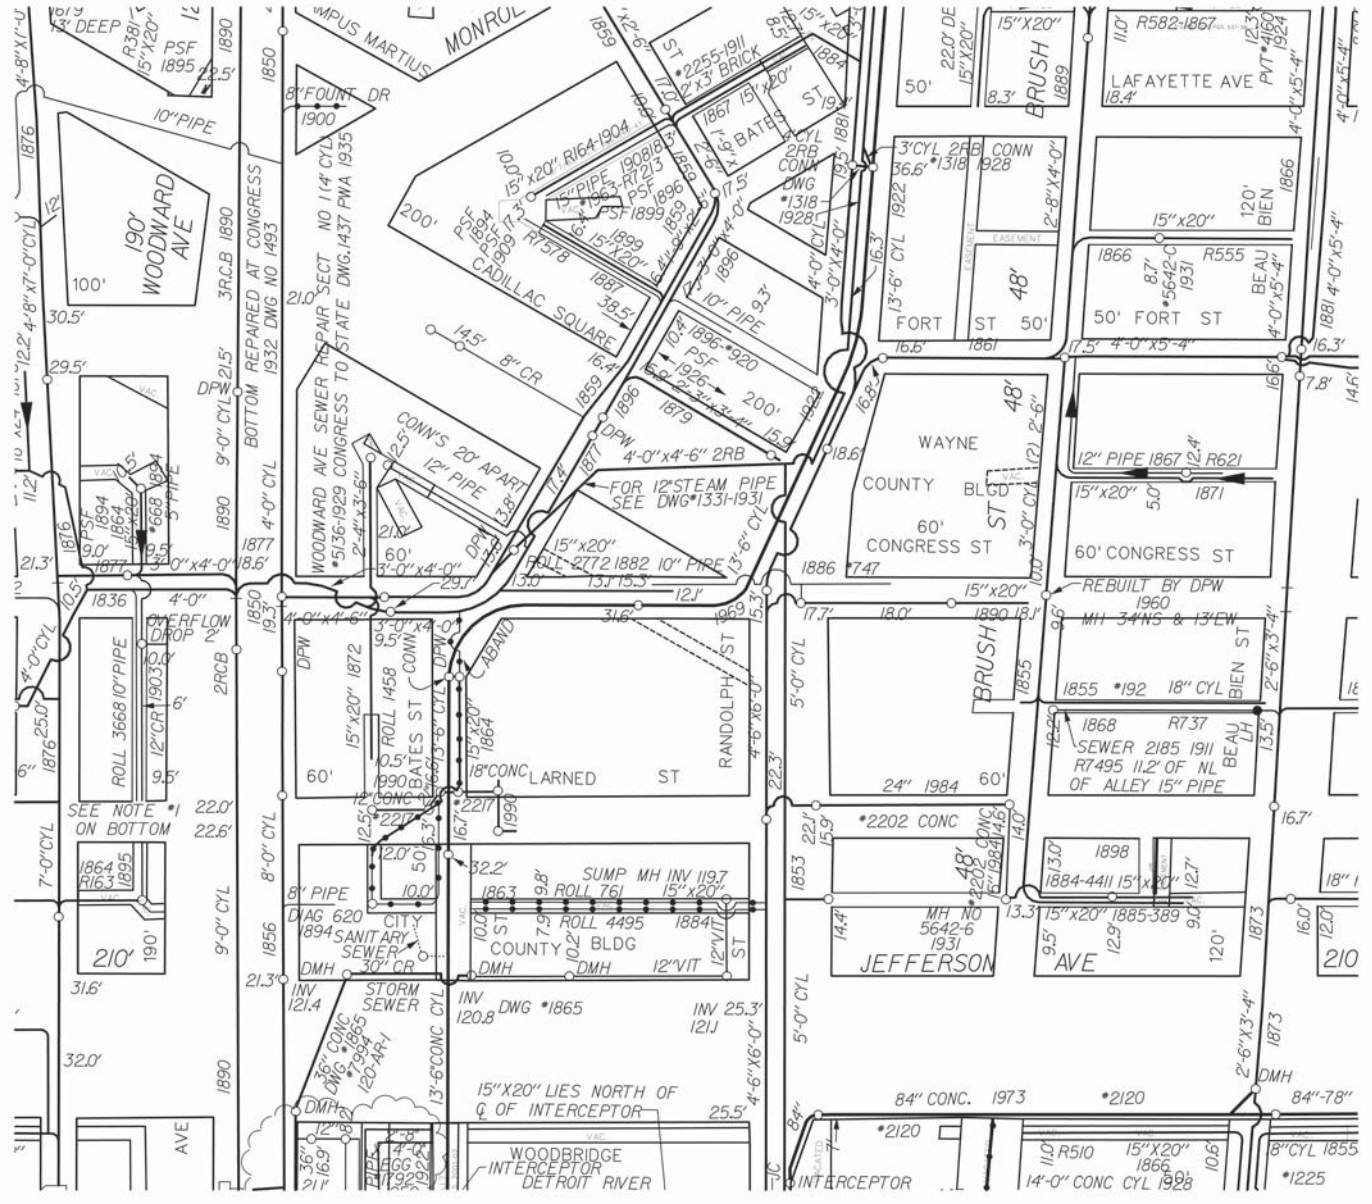

S-28-F3



SEWER MAP		CITY OF DETROIT	
SCALE: 1" = 100'	DWSO SEC. MAP NUMBER:	REVISED THRU: 12-31-03	DATE:
S-28-F1			



STATE PLANE



SEWER MAP
 CITY OF DETROIT
 S-28-F2

S-28-F4






S-28-F1

S-38-D

S-28-A4

S-28-F2



SEWER MAP

CITY OF DETROIT


DESIGN SEC. MAP NUMBER: **S-28-F4**

REVISED THRU: 0-31-03

SCALE: 1" = 100'

0 100 200


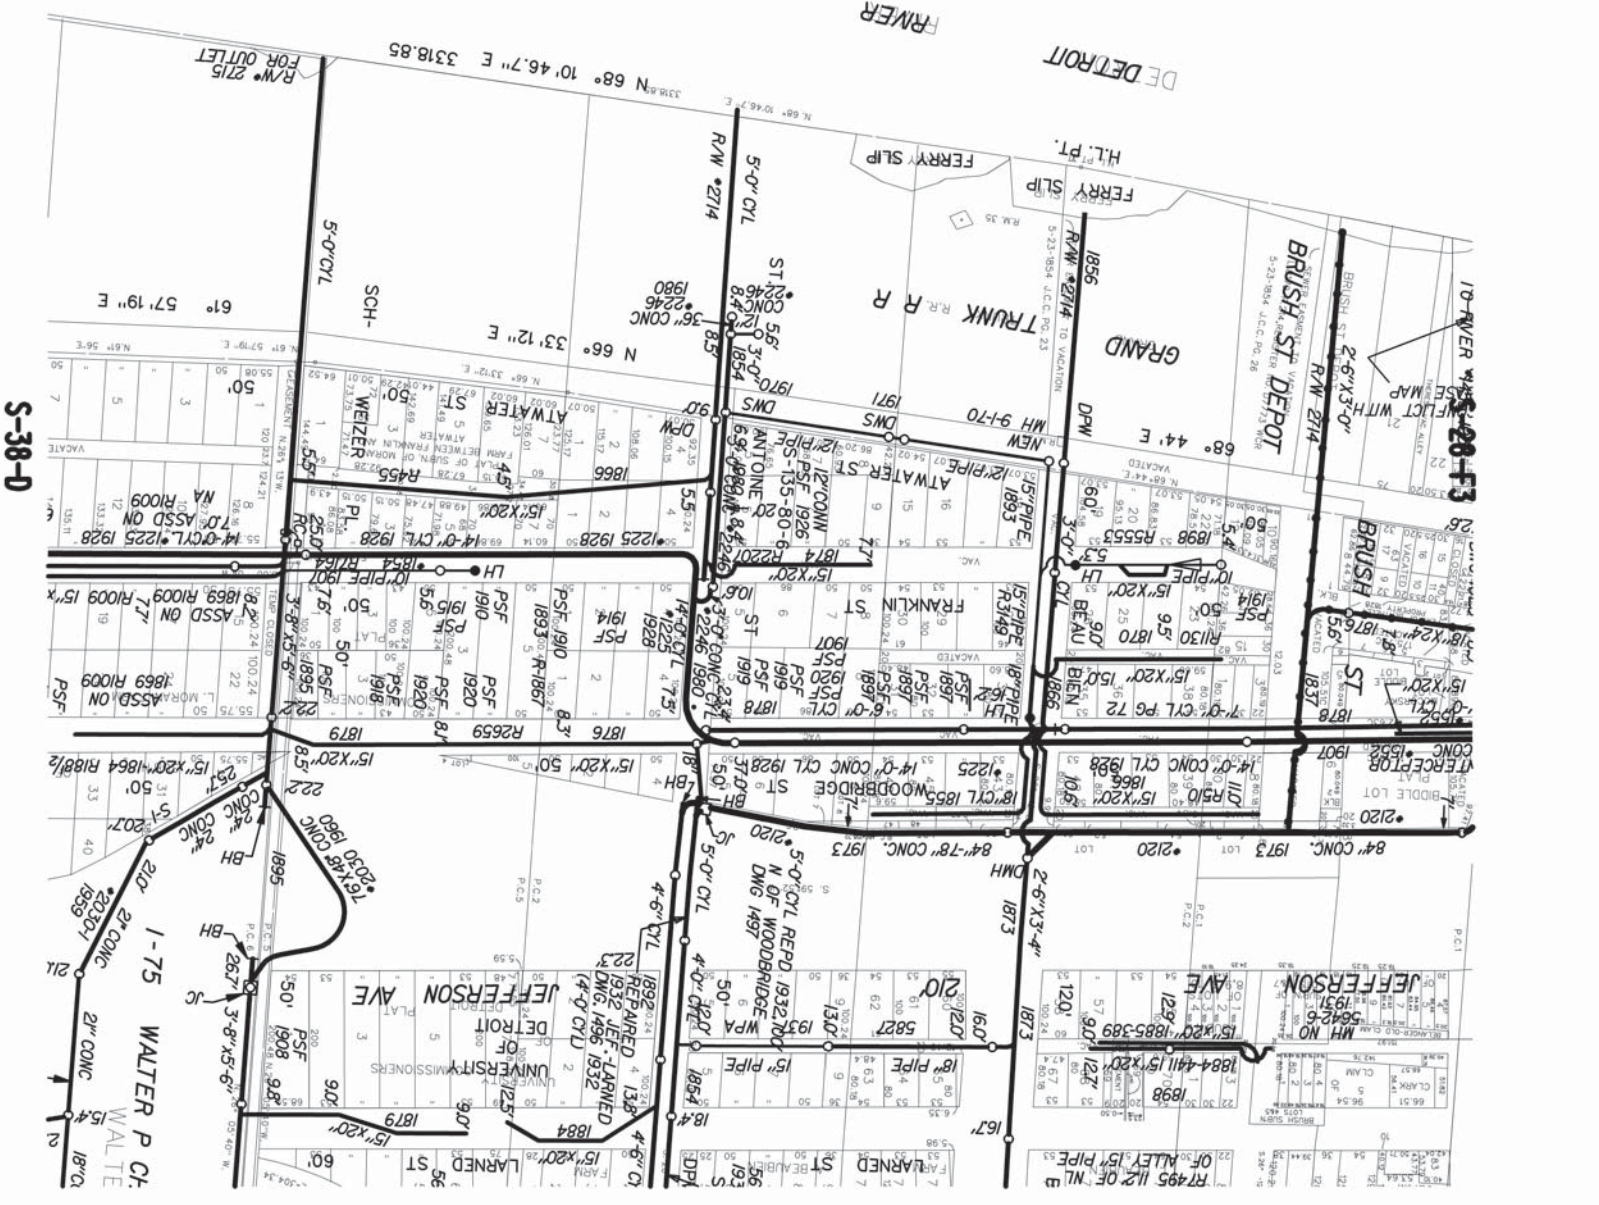

S-28-F4

S-28-F2

S-38-D

S-28-F3