


PETITION NO. 773  
 GIFFELS WEBSTER  
 C/O MICHIGAN VETERAN'S FOUNDATION  
 28 W. ADAMS, SUITE 1200  
 DETROIT, MICHIGAN 48226  
 C/O DAVE ROOT  
 PHONE NO. 586 781-8950

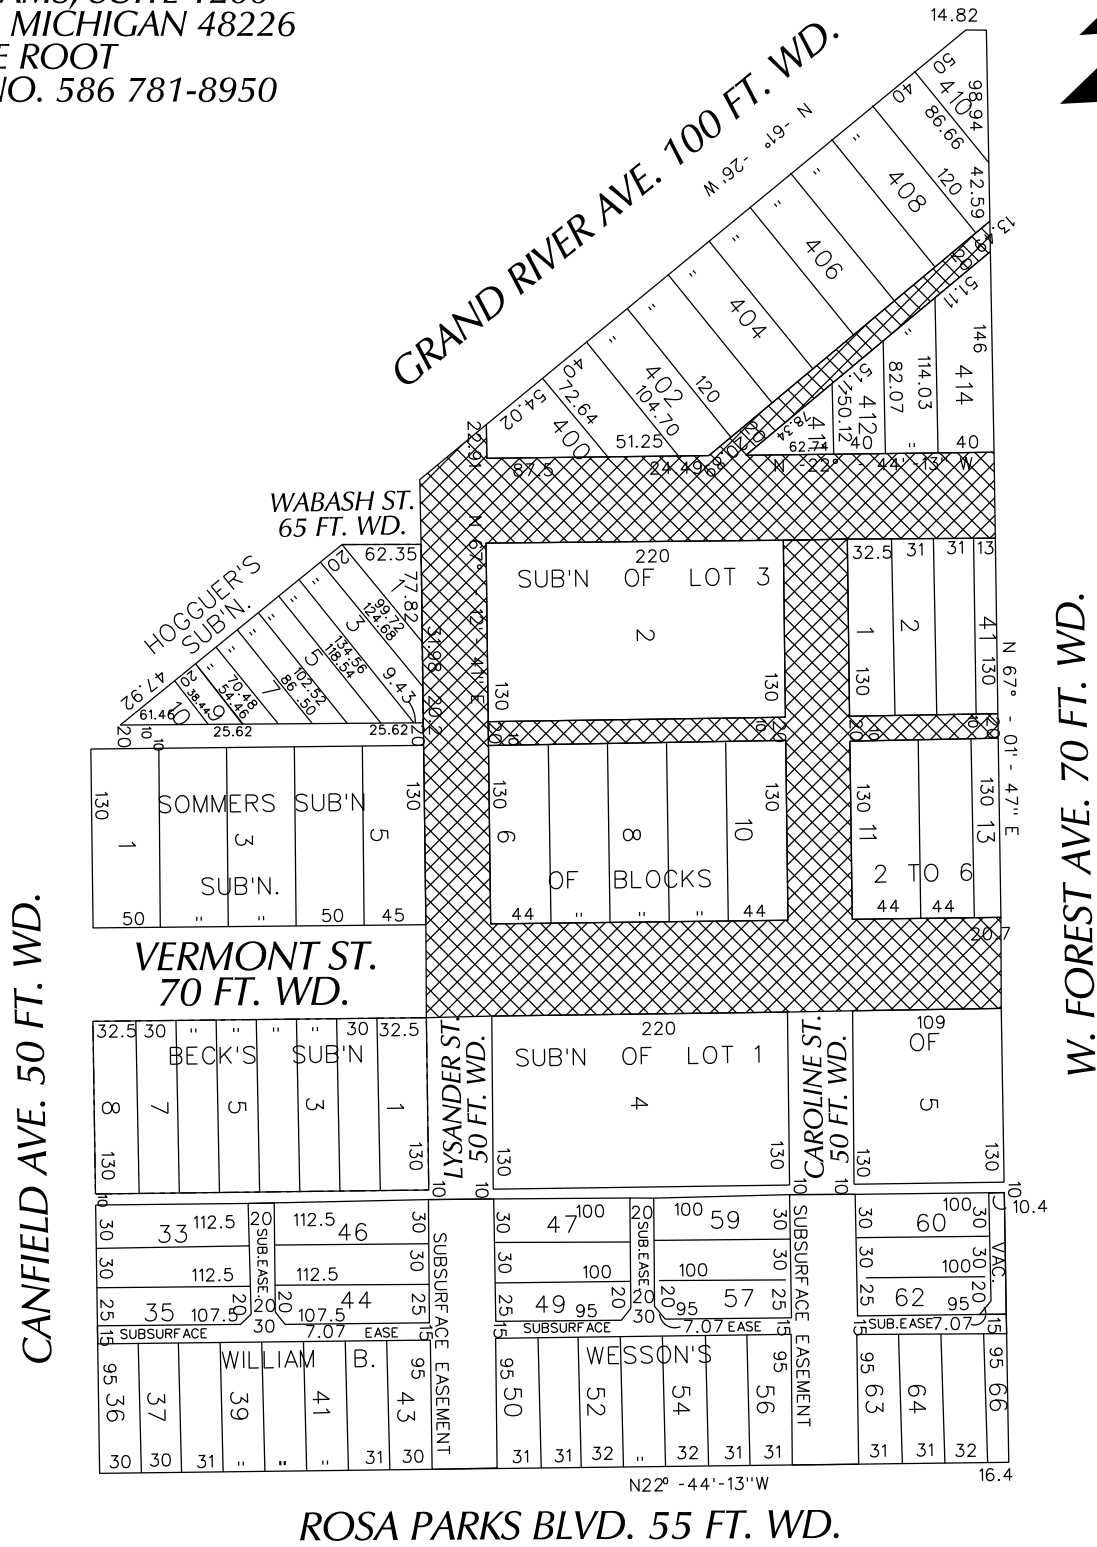

- OUTRIGHT VACATION

ROSA PARKS BLVD. 55 FT. WD.

(FOR OFFICE USE ONLY)

CARTO 20 F

|             |   |          |      |      |  |   |
|-------------|---|----------|------|------|--|---|
| B           |   |          |      |      | REQUEST TO OUTRIGHT VACATE<br>A PORTION OF CAROLINE AND LYSANDER ST., 50 FT. WD.<br>VERMONT ST. 70 FT. WD., WABASH ST., 65 FT. WD.<br>VARIOUS PUBLIC ALLEYS, 20 FT. WD.<br>IN THE BLOCKS BOUND BY<br>CANFIELD, GD. RIVER, W. FOREST AVE.<br>AND ROSA PARKS BLVD. | CITY OF DETROIT<br>CITY ENGINEERING DEPARTMENT<br>SURVEY BUREAU |
|             | A |          |      |      |  |   |
| DESCRIPTION |   | DRWN     | CHKD | APPD | DATE   | JOB NO. 01-01   |
| REVISIONS   |   |          |      |      |  |   |
| DRAWN BY    |   | CHECKED  |      |      |  | DRWG. NO. X 773   |
| DATE        |   | APPROVED |      |      |  |   |
| 08-12-15    |   |          |      |      |  |   |