


PETITION NO. 856
 GREEKTOWN PRESERVATION SOCIETY
 541 MONROE STREET
 DETROIT, MICHIGAN 48226
 JOHN WARNER
 PHONE NO. (313) 300-0393

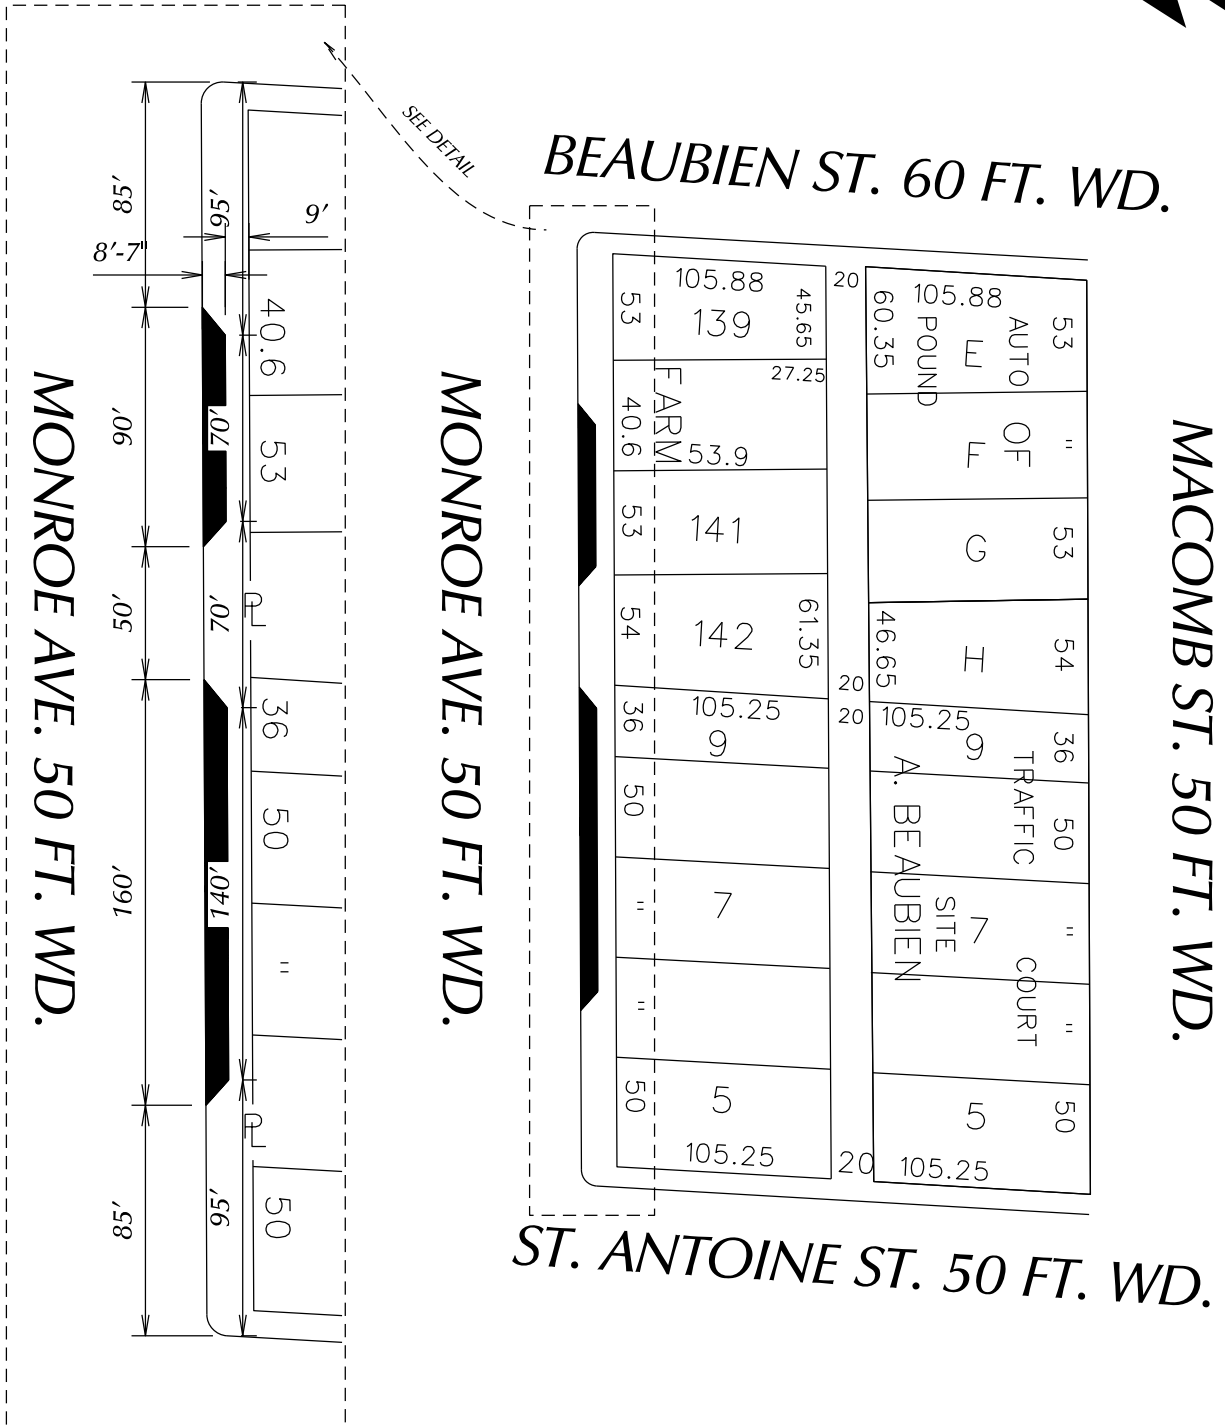

 - REQUEST ENCROACHMENT
 (With Existing Wooden Decking)

(FOR OFFICE USE ONLY)

CARTO 28 A

| B | | | | | |
|-------------|----------|----------|------|------|--|
| A | | | | | |
| DESCRIPTION | DRWN | CHKD | APPD | DATE | |
| REVISIONS | | | | | |
| DRAWN BY | SA | CHECKED | KSM | | |
| DATE | 06-07-19 | APPROVED | | | |

REQUEST ENCROACHMENT
 INTO MONROE ST.
 BETWEEN BEAUBIEN ST AND ST. ANTOINE ST.
 (With Existing Wooden Decking)

CITY OF DETROIT
 CITY ENGINEERING DIVISION
 SURVEY BUREAU

JOB NO. 01-01
 DRWG. NO. X 856