


PETITION NO. 1027  
 WAYNE STATE UNIVERSITY  
 5700 CASS AVE., SUITE 4900  
 DETROIT, MICHIGAN 48202  
 C/O VERN E. LANEY  
 PHONE NO. 313 577-4335

W. KIRBY AVE. 60 FT. WD.

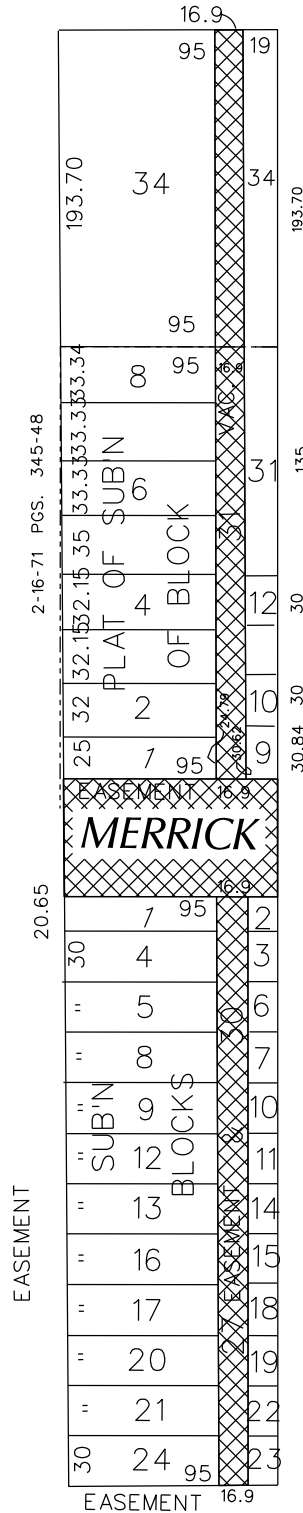

FOURTH AVE. 50 FT. WD.



ANTHONY WAYNE DR. VARIOUS WIDTHS

PUTNAM AVE. 70 FT. WD.



- OUTRIGHT VACATION

(FOR OFFICE USE ONLY)

CARTO 30 B

B					
A					
DESCRIPTION	DRWN	CHKD	APPD	DATE	
REVISIONS					
DRAWN BY	WLW	CHECKED			
DATE	10-3-16	APPROVED			

REQUEST TO OUTRIGHT VACATE  
 THE NORTH/SOUTH PUBLIC ALLEY  
 16.9 FT. WD. AND MERRICK AVE. 70 FT. WD.  
 IN THE AREA BOUND BY  
 PUTNAM, FOURTH, W. KIRBY AVE.  
 AND ANTHONY WAYNE DR.

CITY OF DETROIT CITY ENGINEERING DEPARTMENT SURVEY BUREAU	
JOB NO.	01-01
DRWG. NO.	X 1027