


PETITION NO. 1202
 248 EAST BALTIMORE LLC
 C/O JACOBSSTREET
 P.O. BOX 160
 DETROIT, MICHIGAN 48207
 C/O EDWARD SIEGEL
 PHONE NO. 313 638-1470

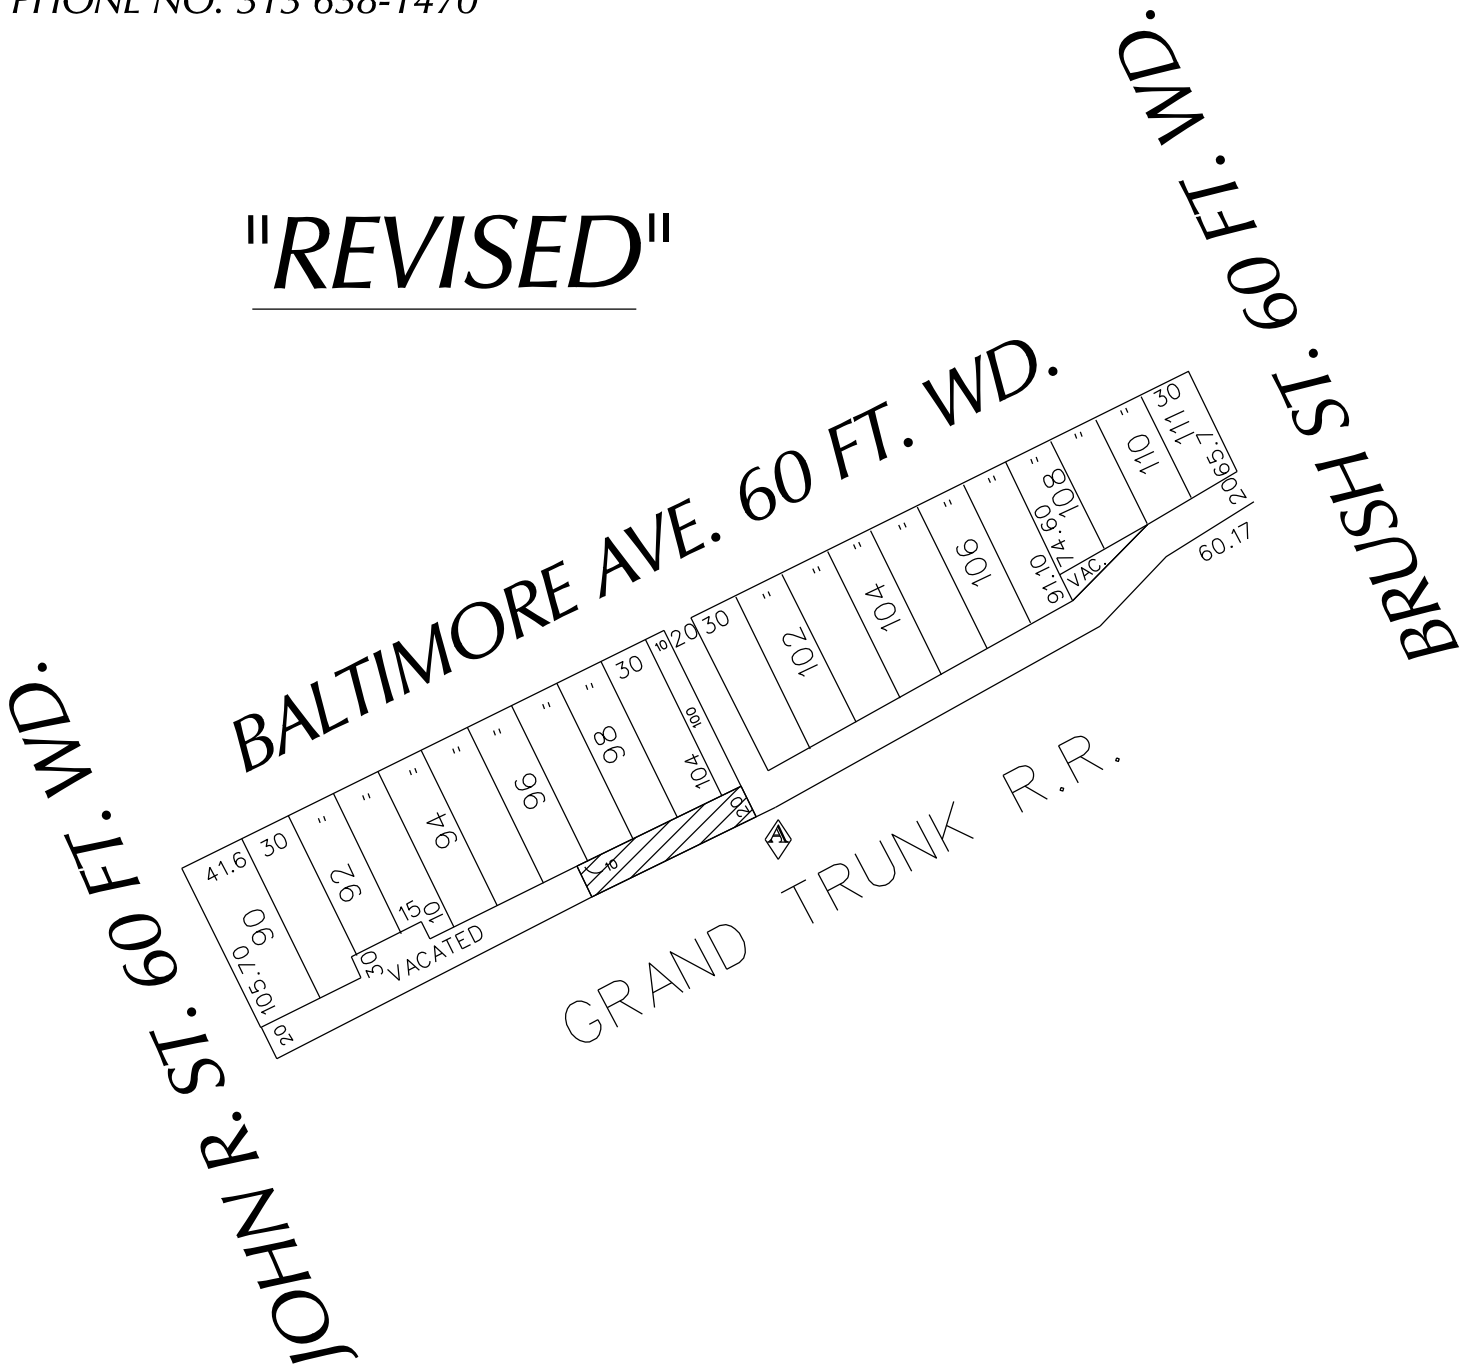

"REVISED"



 - VACATE TO EASEMENT

(FOR OFFICE USE ONLY)

CARTO 31 F

| | | | | | |
|--------------------|---|-----------------|-------------|-------------|-------------|
| B | | | | | |
| A | SCALED BACK VACATE TO EASEMENT TO THE BEGINNING OF THE NORTHSOUTH PUBLIC ALLEY. | WLW | KSM | KSM | 7/25/17 |
| DESCRIPTION | | DRWN | CHKD | APPD | DATE |
| REVISIONS | | | | | |
| DRAWN BY | WLW | CHECKED | | | |
| DATE | 07-06-16 | APPROVED | | | |

REQUEST TO VACATE TO EASEMENT
 THE EAST PORTION OF THE
 EAST/WEST PUBLIC ALLEY, 20 FT. WD.
 IN THE BLOCK BOUND BY
 BALTIMORE AVE., JOHN R., BRUSH ST.
 AND GRAND TRUNK R.R.

| | |
|-----------------------------|--------|
| CITY OF DETROIT | |
| CITY ENGINEERING DEPARTMENT | |
| SURVEY BUREAU | |
| JOB NO. | 01-01 |
| DRWG. NO. | X 1202 |