
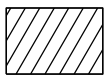


PETITION NO. 1202  
 248 EAST BALTIMORE LLC  
 C/O JACOBSSTREET  
 P.O. BOX 160  
 DETROIT, MICHIGAN 48207  
 C/O EDWARD SIEGEL  
 PHONE NO. 313 638-1470

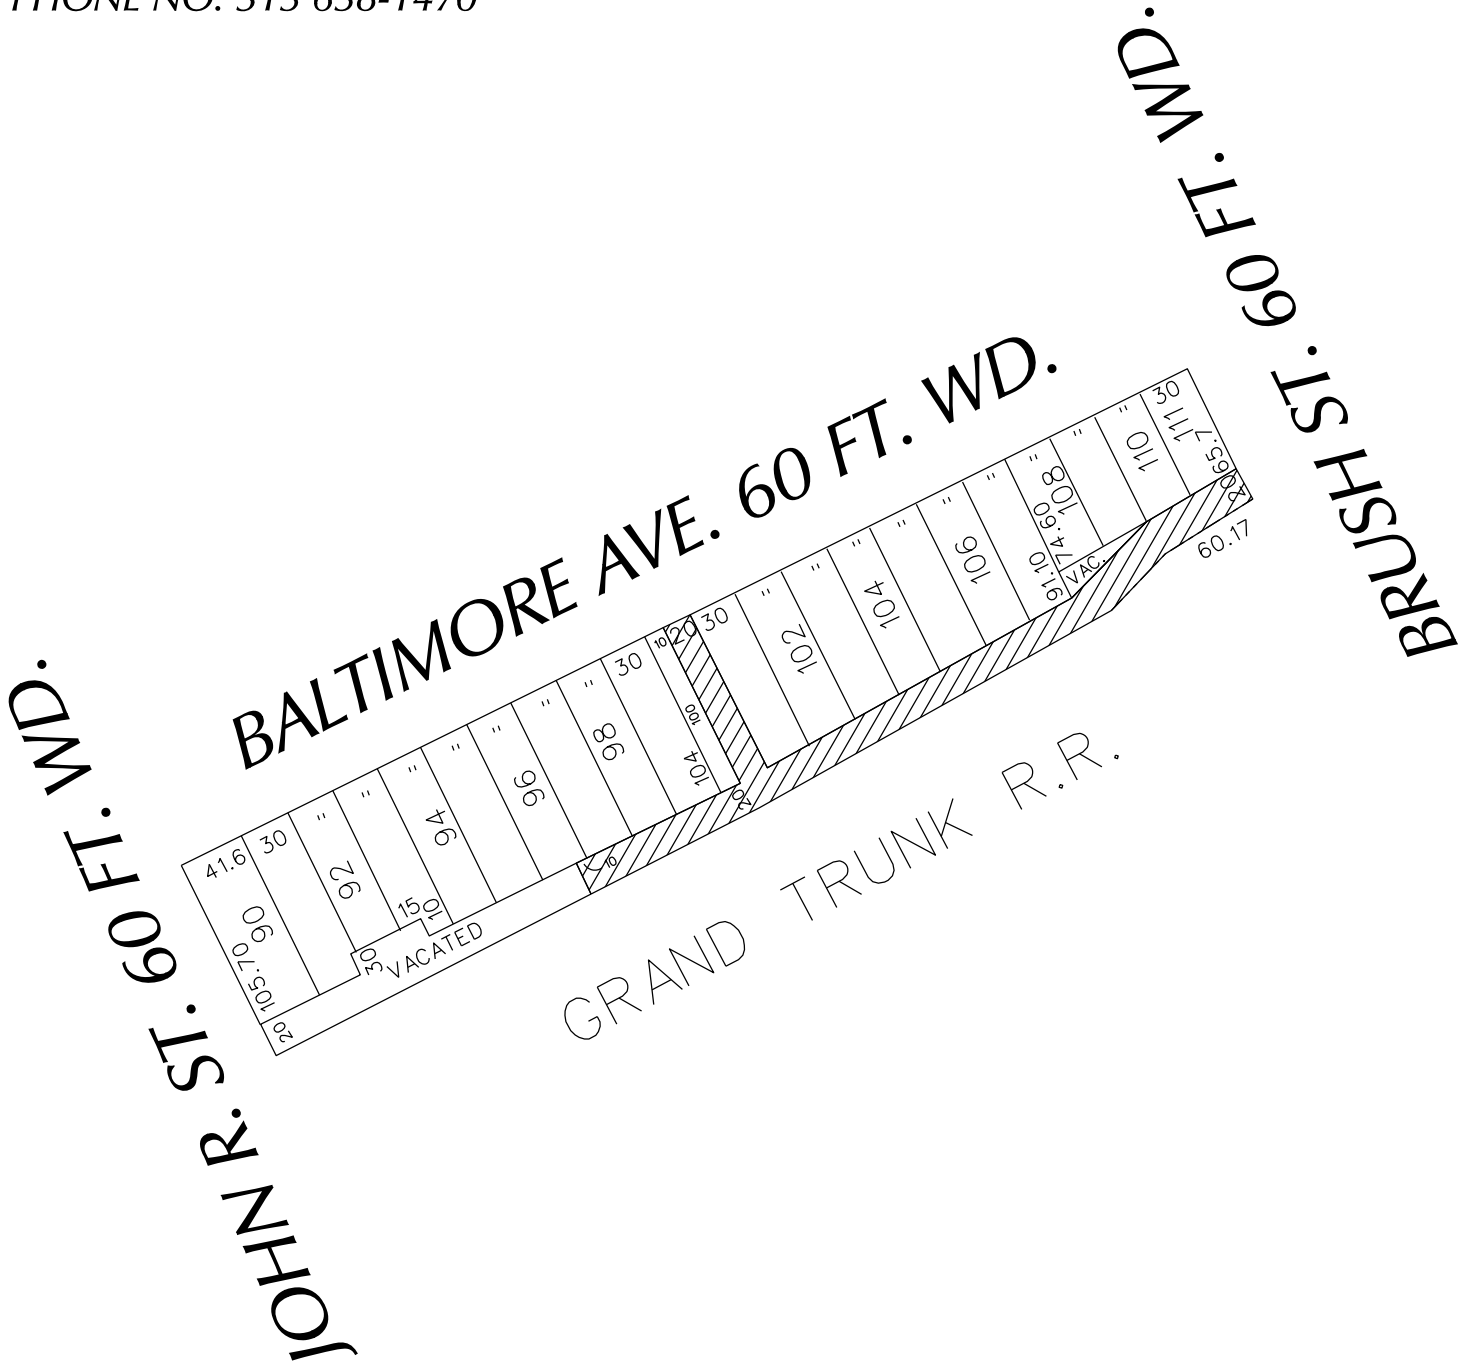

- REQUESTED CONVERSION TO EASEMENT

(FOR OFFICE USE ONLY)

CARTO 31 F

B						REQUEST TO CONVERT TO EASEMENT A PORTION OF THE EAST/WEST AND THE NORTH/SOUTH PUBLIC ALLEY, 20 FT. WD. IN THE BLOCK BOUND BY BALTIMORE AVE., JOHN R., BRUSH ST. AND GRAND TRUNK R.R.	CITY OF DETROIT CITY ENGINEERING DEPARTMENT SURVEY BUREAU
A							JOB NO. 01-01
DESCRIPTION		DRWN	CHKD	APPD	DATE		DRWG. NO. X 1202
DRAWN BY		REVISIONS					
DATE		CHECKED		APPROVED			
07-06-16		WLW					