



City of Detroit  
Inter-Departmental Communication

---

**TO:** Richard Doherty, City Engineer  
City Engineering/Department of Public Works

**FROM:** Debra Singleton, Engineer  
Detroit Water and Sewerage Department

**DATE:** January 18, 2017

**RE:** Petition No. 1305  
Requested Encroachment Into 14<sup>th</sup> Street And West Fisher Freeway Service  
Drive (With Public Art Work)

---

We have reviewed the above Petition received by this office. With regard to DWSD's interests, our comments are as follows:

- DWSD has no objection to the requested encroachment provided that the attached Provisions for Encroachment are strictly followed.

If you have any questions, please call me at (313) 267-8309 or Mohamed Boudali at (313) 267-9236.

Sincerely,

A handwritten signature in black ink, appearing to read 'D. Singleton'.

Debra Singleton  
Engineer  
Claims and Permits

DS/mb

Attachments

CC: Mohamad Farhat, CSF

City of Detroit  
**City Engineering Division, Department of Public Works**  
**Survey Bureau**

**NOTICE OF PROPOSED CHANGE IN PROPERTY**

Date: 11/22/2016

Petition: x1305

- |  |  |
|--|--|
| <input type="checkbox"/> AT&T Telecommunication            | <input type="checkbox"/> Berm Use                |
| <input type="checkbox"/> Comcast Television (CATV)         | <input type="checkbox"/> Conversion to Easement  |
| <input type="checkbox"/> Detroit Edison (DTE)              | <input type="checkbox"/> Dedication              |
| <input type="checkbox"/> Fire Department                   | <input checked="" type="checkbox"/> Encroachment |
| <input type="checkbox"/> Great Lakes Water Authority       | <input type="checkbox"/> Temporary Closing       |
| <input type="checkbox"/> Michcon (DTE)                     | <input type="checkbox"/> Vacation                |
| <input type="checkbox"/> Planning & Development Department |  |
| <input type="checkbox"/> Public Lighting Authority         |  |
| <input type="checkbox"/> Public Lighting Department        |  |
| <input type="checkbox"/> Police Department                 |  |
| <input type="checkbox"/> Solid Waste Division, DPW         |  |
| <input type="checkbox"/> Street Design Bureau, DPW         |  |
| <input type="checkbox"/> Street Maintenance Division, DPW  |  |
| <input type="checkbox"/> Traffic Engineering Division, DPW |  |
| <input type="checkbox"/> Water and Sewerage Department     |  |
| <input type="checkbox"/> _____                             |  |

A petition drawing is attached. Property shown on the attached print is proposed to be changed as indicated. Kindly report (using the back of this sheet) the nature of your services, if any affected by the proposed change and the estimated costs of removing and rerouting such services (if necessary).

Please return one copy to City Engineering Division, DPW within two weeks of the submittal date. Retain one copy and print for you file.

Ron Brundidge, Director, Department of Public Works

By: Richard Doherty, CED DPW  
City Engineer

**TO: City Engineering Division, DPW  
2 Woodward Ave., Suite 642  
Detroit, Michigan 48226-3462  
Survey Bureau: 313-224-3970**

**Petition:     x1305**

The proposed change in property (referred to on the other side of this sheet) would affect our services as follows:

- Not Involved
  
- Involved; but asking you to hold action on this petition until further notice.
  
- Involved; but no objections to the property change.
  
- Involved; but no objections to the property change...provided as easement of the full width of the public right-of-way (street, alley or other public place) is reserved.
  
- Involved; the nature of our services and the estimated costs of removing and/or rerouting such services are:

\_\_\_\_\_  
(Utility or City Department)


\_\_\_\_\_  
By

\_\_\_\_\_  
Title

\_\_\_\_\_  
Date

\_\_\_\_\_  
Area code – Telephone number

PETITION NO. 1305  
 INTERSECTION CONSULTING GROUP  
 2233 PARK AVE., SUITE 302  
 DETROIT, MICHIGAN 48201  
 C/O BRIAN ELLISON  
 PHONE NO. 313 397-5863

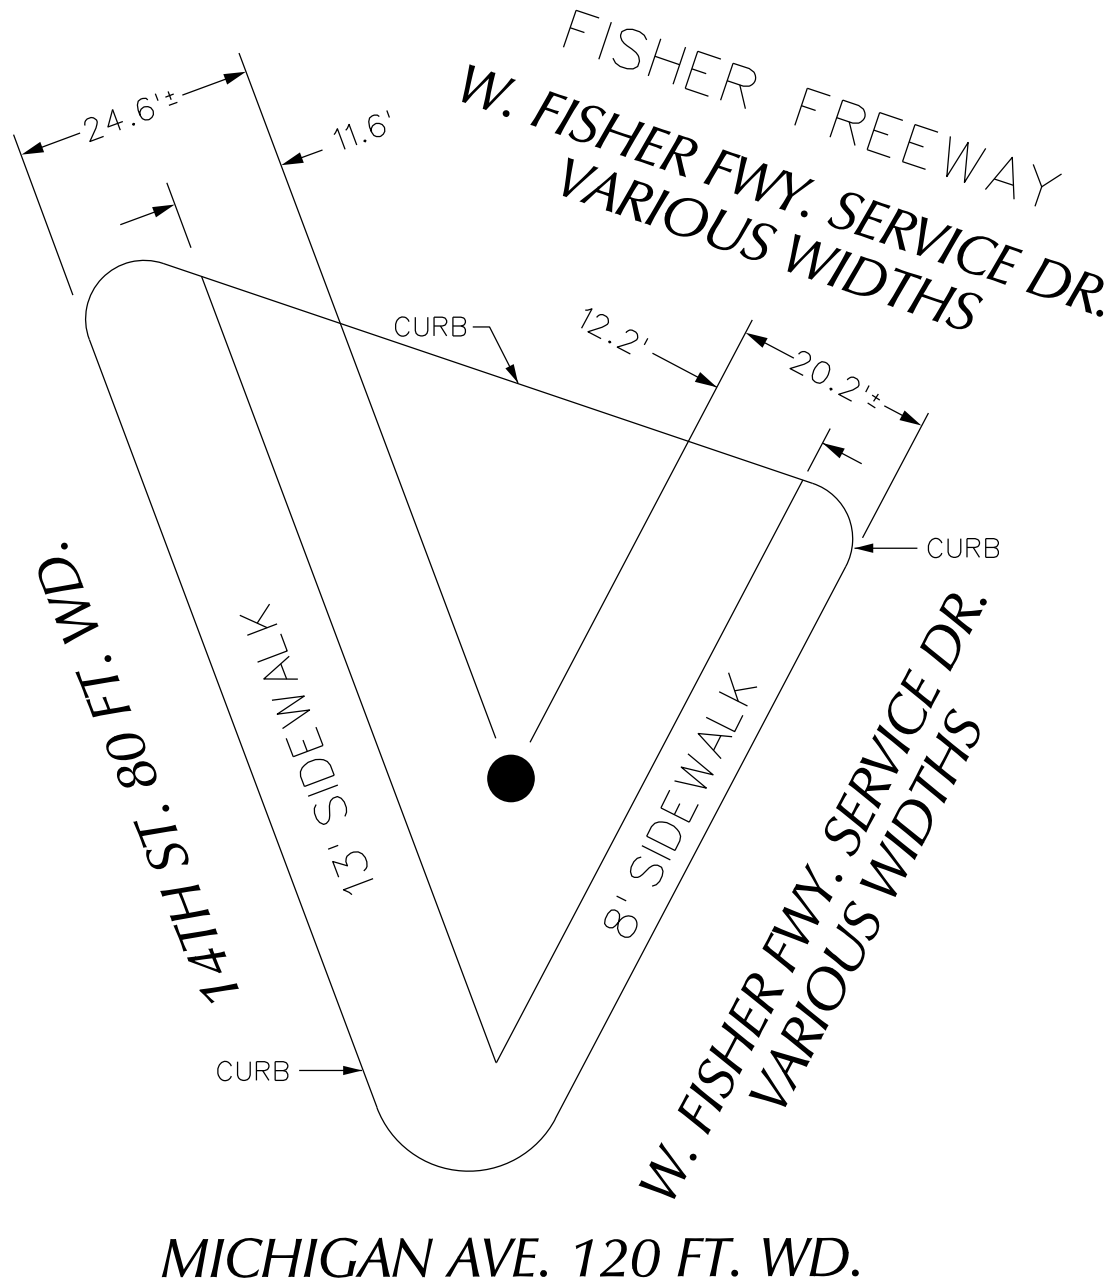

● - REQUEST ENCROACHMENT  
 (With Public Art Piece)

(FOR OFFICE USE ONLY)

CARTO 19 F

| B           |          |          |      |      |  |
|-------------|----------|----------|------|------|--|
| A           |          |          |      |      |  |
| DESCRIPTION | DRWN     | CHKD     | APPD | DATE |  |
| REVISIONS   |          |          |      |      |  |
| DRAWN BY    | WLW      | CHECKED  |      |      |  |
| DATE        | 11-22-16 | APPROVED |      |      |  |

REQUEST ENCROACHMENT  
 INTO 14TH ST.  
 AND W. FISHER FWY. SERVICE DR.  
 (With Public Art Piece)

CITY OF DETROIT  
 CITY ENGINEERING DEPARTMENT  
 SURVEY BUREAU

JOB NO. 01-01

DRWG. NO. X 1305



Fisher Fwy

75

75

75

W Fisher St

Vernor St

14th St

W Fisher Service Dr

Wabash St

Bi-rite Transmissions Parts



15th St

Esperanza Detroit



14th St

Slows Bar BQ



Gold Cash Gold



Gaelic League Irish American Club



12

Michigan Ave

Black Salon



12

Michigan Ave

Mercury Burger & Bar



Wabash St

Downtown Mobil Services



Vernor Hwy

Vernor Hwy

14th St

P Parking Lot

Wabash St

15th St

Vernor Hwy

Roosevelt Park

Vernor Hwy

14th St

# MICHIGAN AVE @ 14TH AVE., DETROIT, MI 48216


PROJECT No. 160

**CLIENT:**


HATCH DETROIT, INC.  
645 GRISWOLD AVENUE  
SUITE 2600  
DETROIT, MICHIGAN 48226  
(248) 766-6485

**ARCHITECT:**

ALLAN MACHIELSE, AIA  
7963 SAINT PAUL AVENUE  
DETROIT, MICHIGAN 48214  
(810) 252-4197


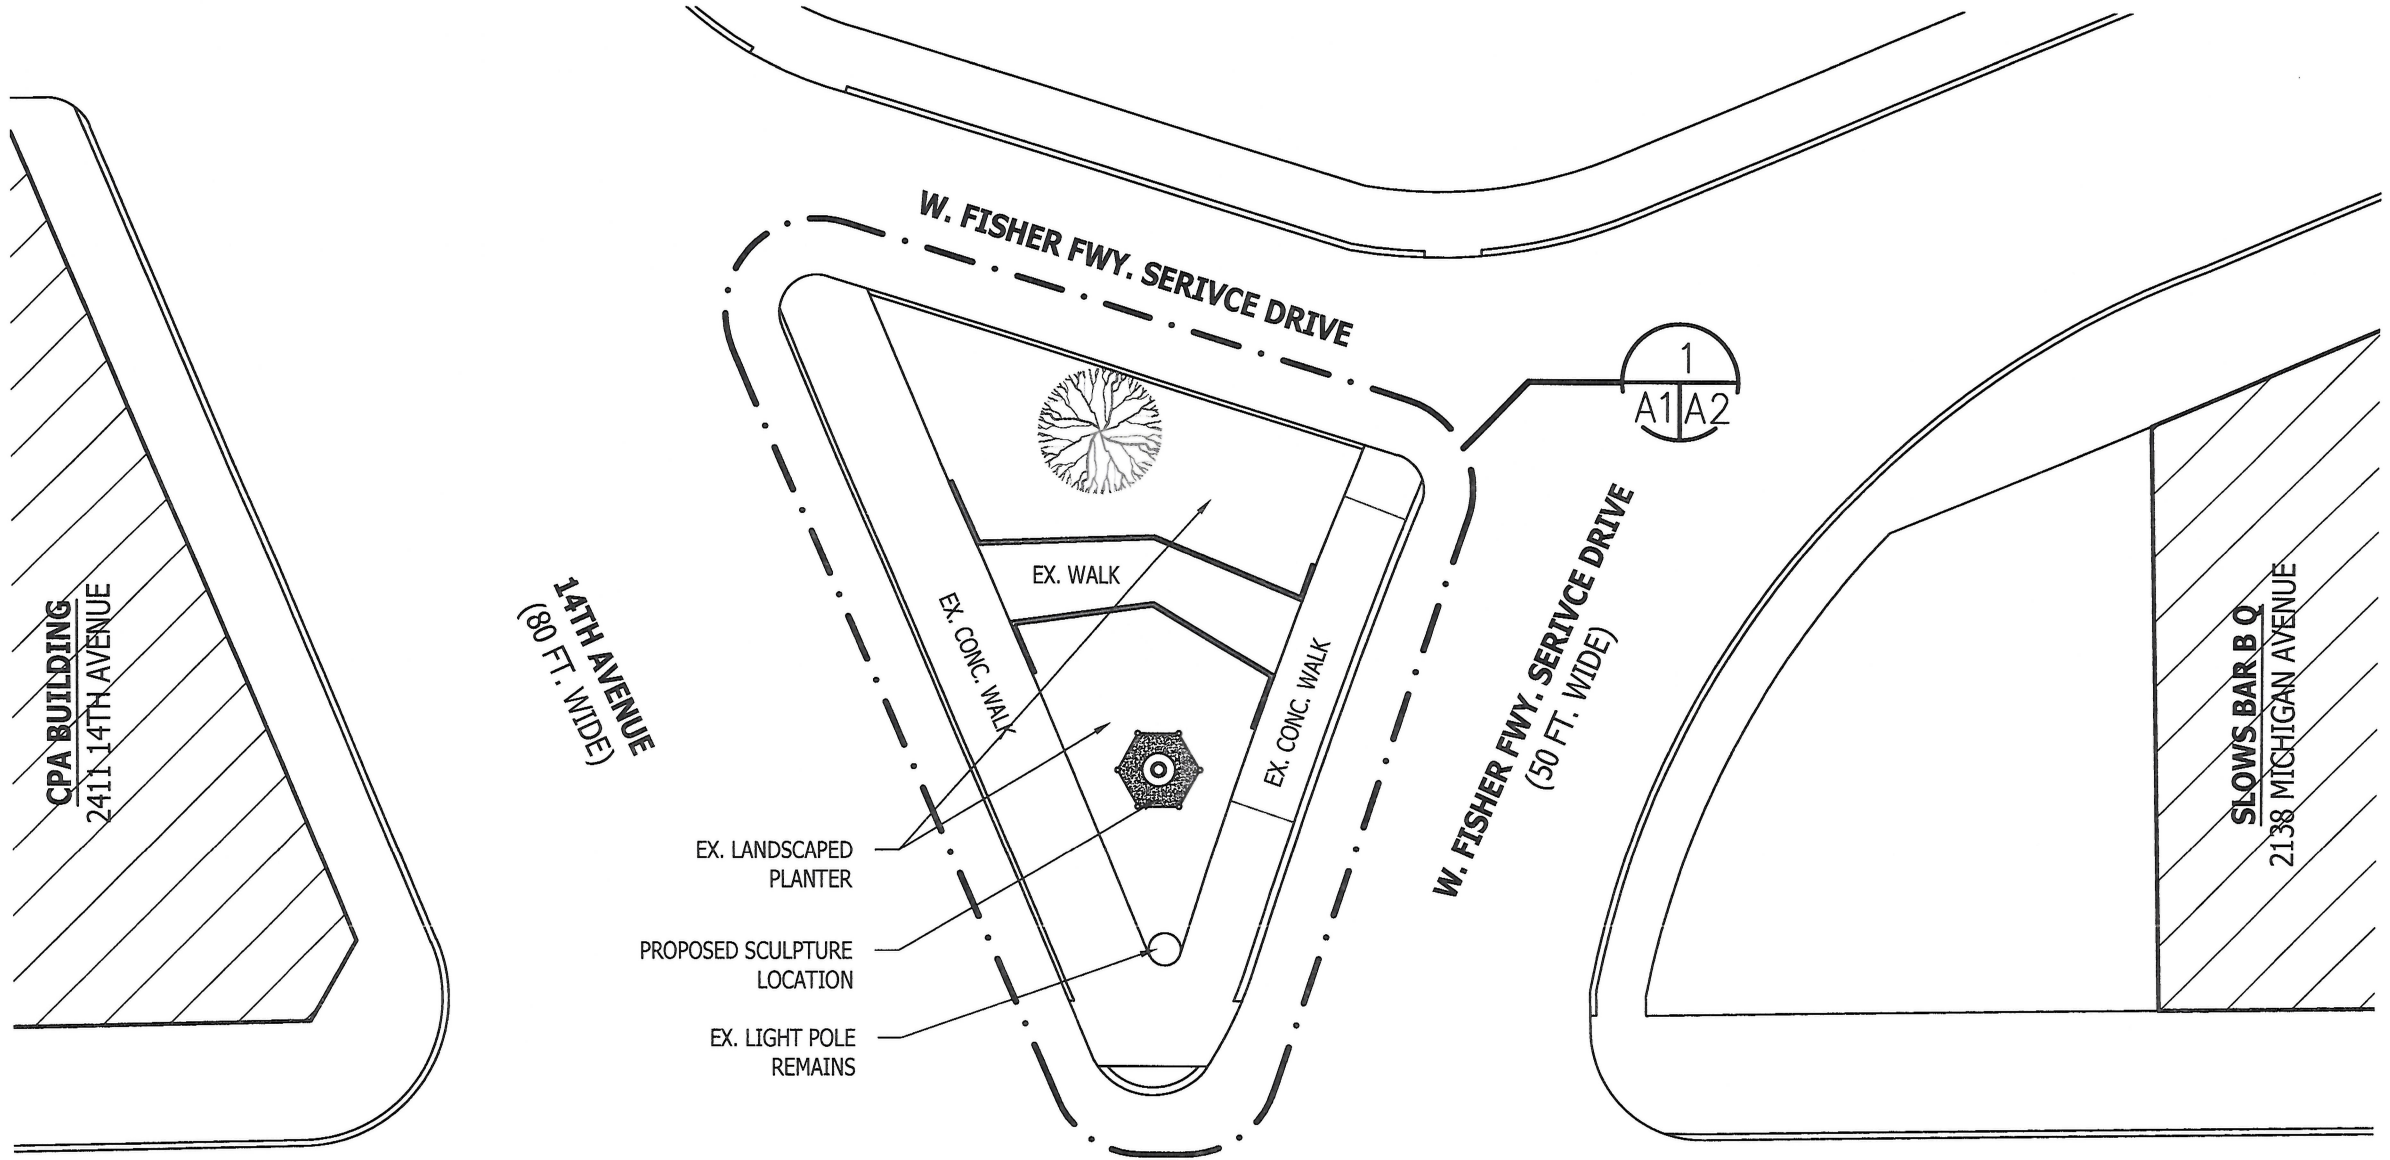




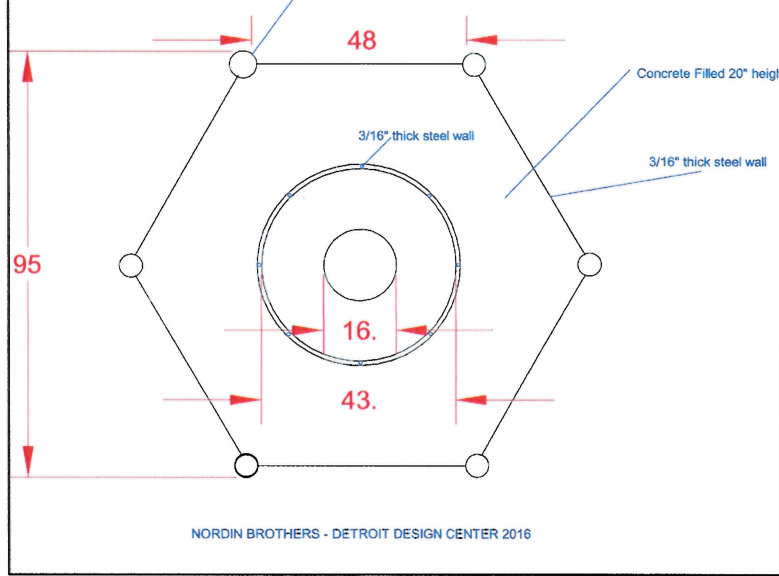

## SCULPTURE PLAN

SCALE: NTS

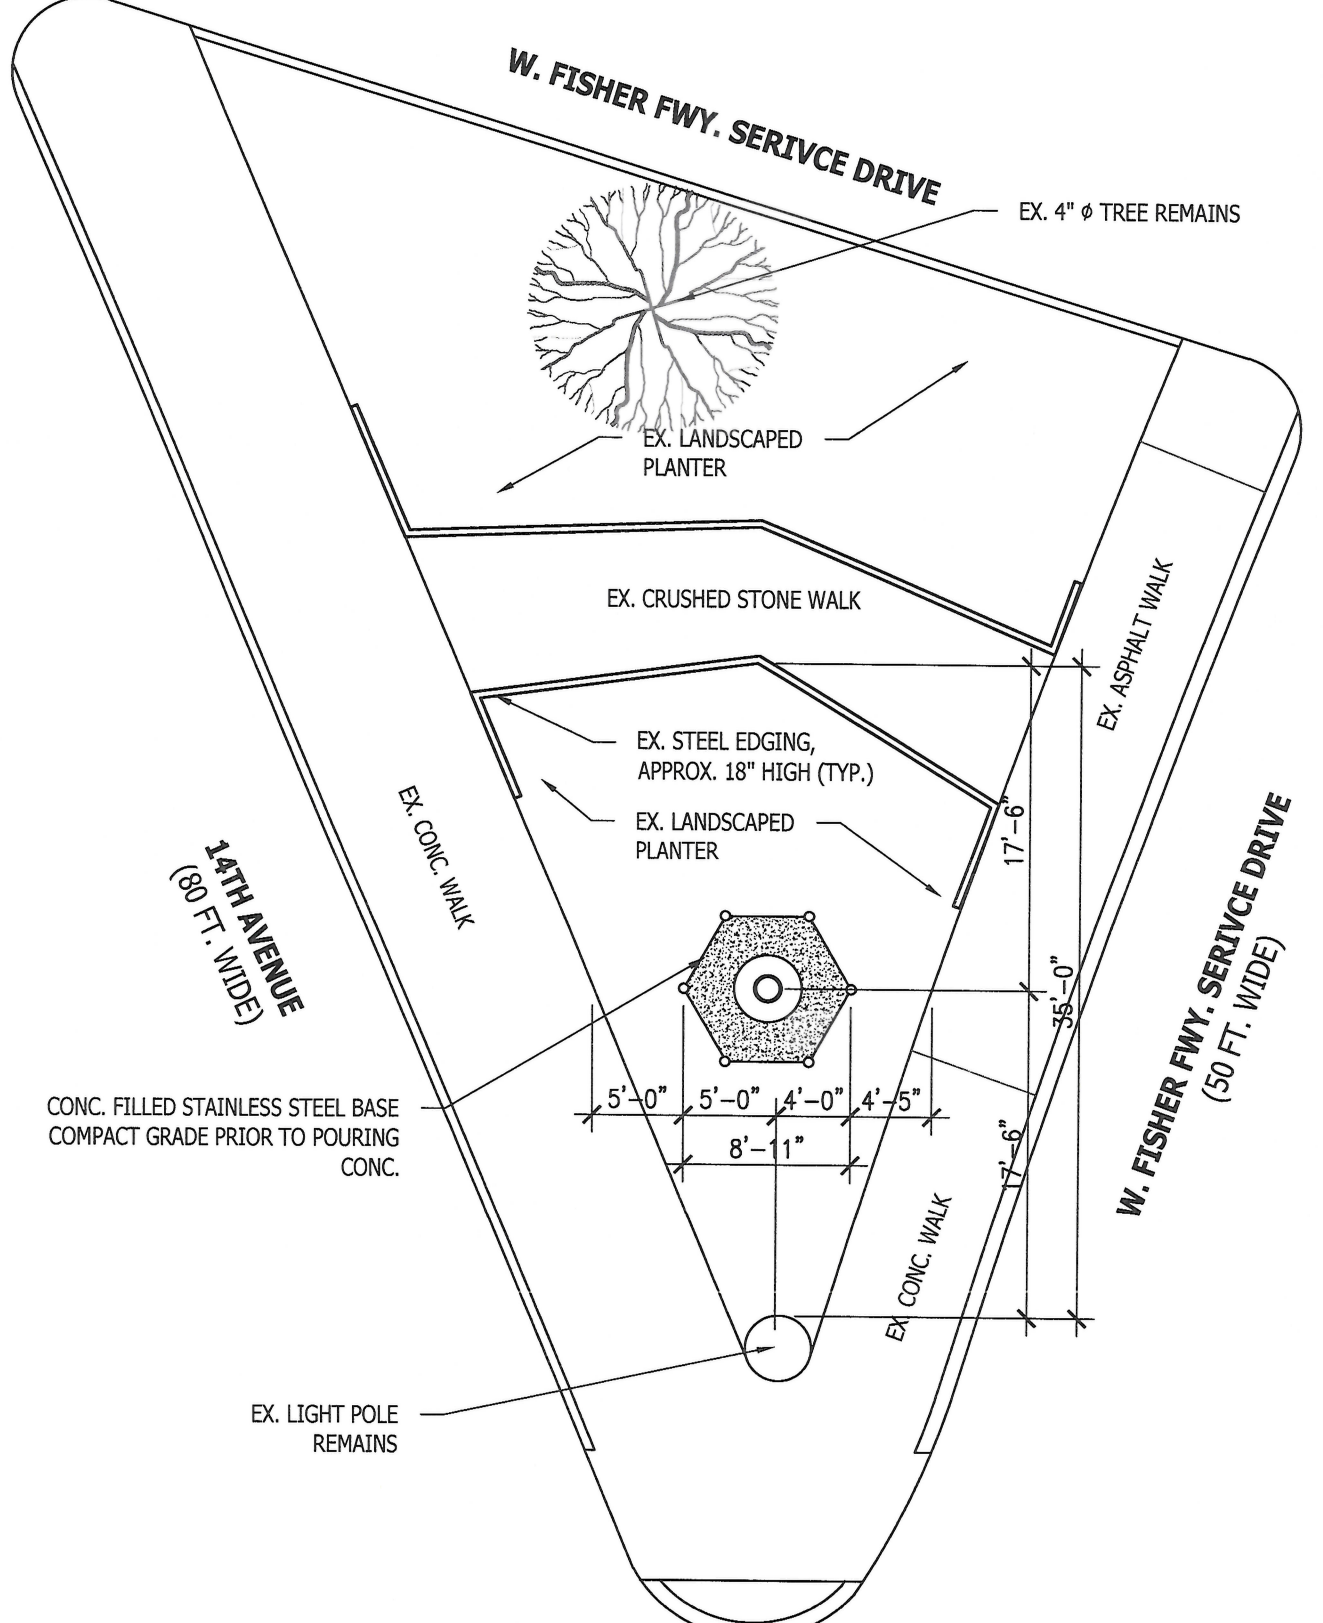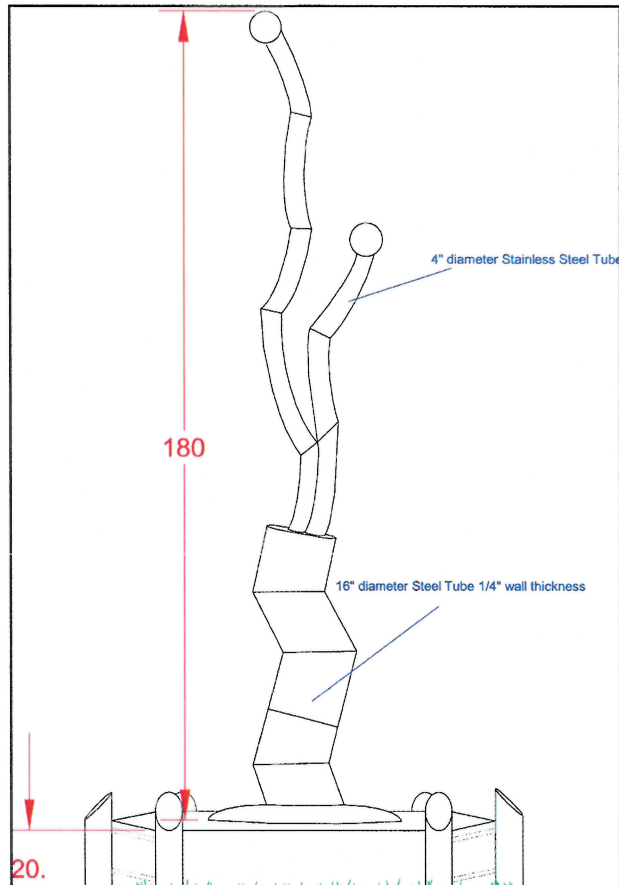

## **PROVISIONS FOR ENCROACHMENT For Petition 1305**

Detroit Water and Sewerage (DWSD) agree to the proposed encroachment subject to the fulfilling of the following provisions:

1. By approval of this petition the (DWSD) does not waive any of its rights to its facilities located in the right of way, and at all time, DWSD, its agents or employees, shall have the right to enter upon the right of way to maintain, repair, alter, service, inspect, or install its facilities. All costs incident to the damaging, dismantling, demolishing, removal and replacement of structures or other improvements herein permitted and incurred in gaining access to DWSD's facilities for maintenance, repairing, alteration, servicing or inspection caused by the encroachment shall be borne by the petitioner. All costs associated with gaining access to DWSD's facilities, which could normally be expected had the petitioner not encroached into the right of way shall be borne by DWSD.
2. All construction performed under this petition shall not be commenced until after five (5) days written notice to DWSD. Seventy-two (72) hours notice shall also be provided in accordance with P.A. 53 1974, as amended, utilizing the MISS DIG one call system.
3. Construction under this petition is subject to inspection and approval by DWSD forces. The cost of such inspection shall, at the discretion of DWSD, be borne by the petitioner.
4. If DWSD facilities located within the right of way shall break or be damaged as the result of any action on the part of the petitioner, then in such event the petitioner agrees to be liable for all costs incident to the repair, replacement or relocation of such broken or damaged DWSD facilities.
5. The petitioner shall hold DWSD harmless for any damage to the encroaching device constructed or installed under this petition, which may be caused by the failure of DWSD's facilities.





FREEWAY

1-75" 75" 5'-6" CYL MICHIGAN

FISHER

FISHER

FREEWAY

VERNOR

HIGHWAY

VERNOR HWY (W BOUND)

VERNOR HWY (E BOUND)

MICHIGAN

WABASH AVE

BASE MAPS ARE MISALIGNED

FOR APPROACH AGREEMENT

PERRY

AVE

PERRY

AVE

WABASH

HURON ST

VERMONT

ROSA PARKS BLVD

MACOMB PARK ST

STANTON

ROSE ST

ROSE ST

ROOSEVELT

VERNOR HWY

VERNOR HWY

MICHIGAN

WABASH AVE

VERMONT AVE

VERMONT AVE

TEMP CLOSED


































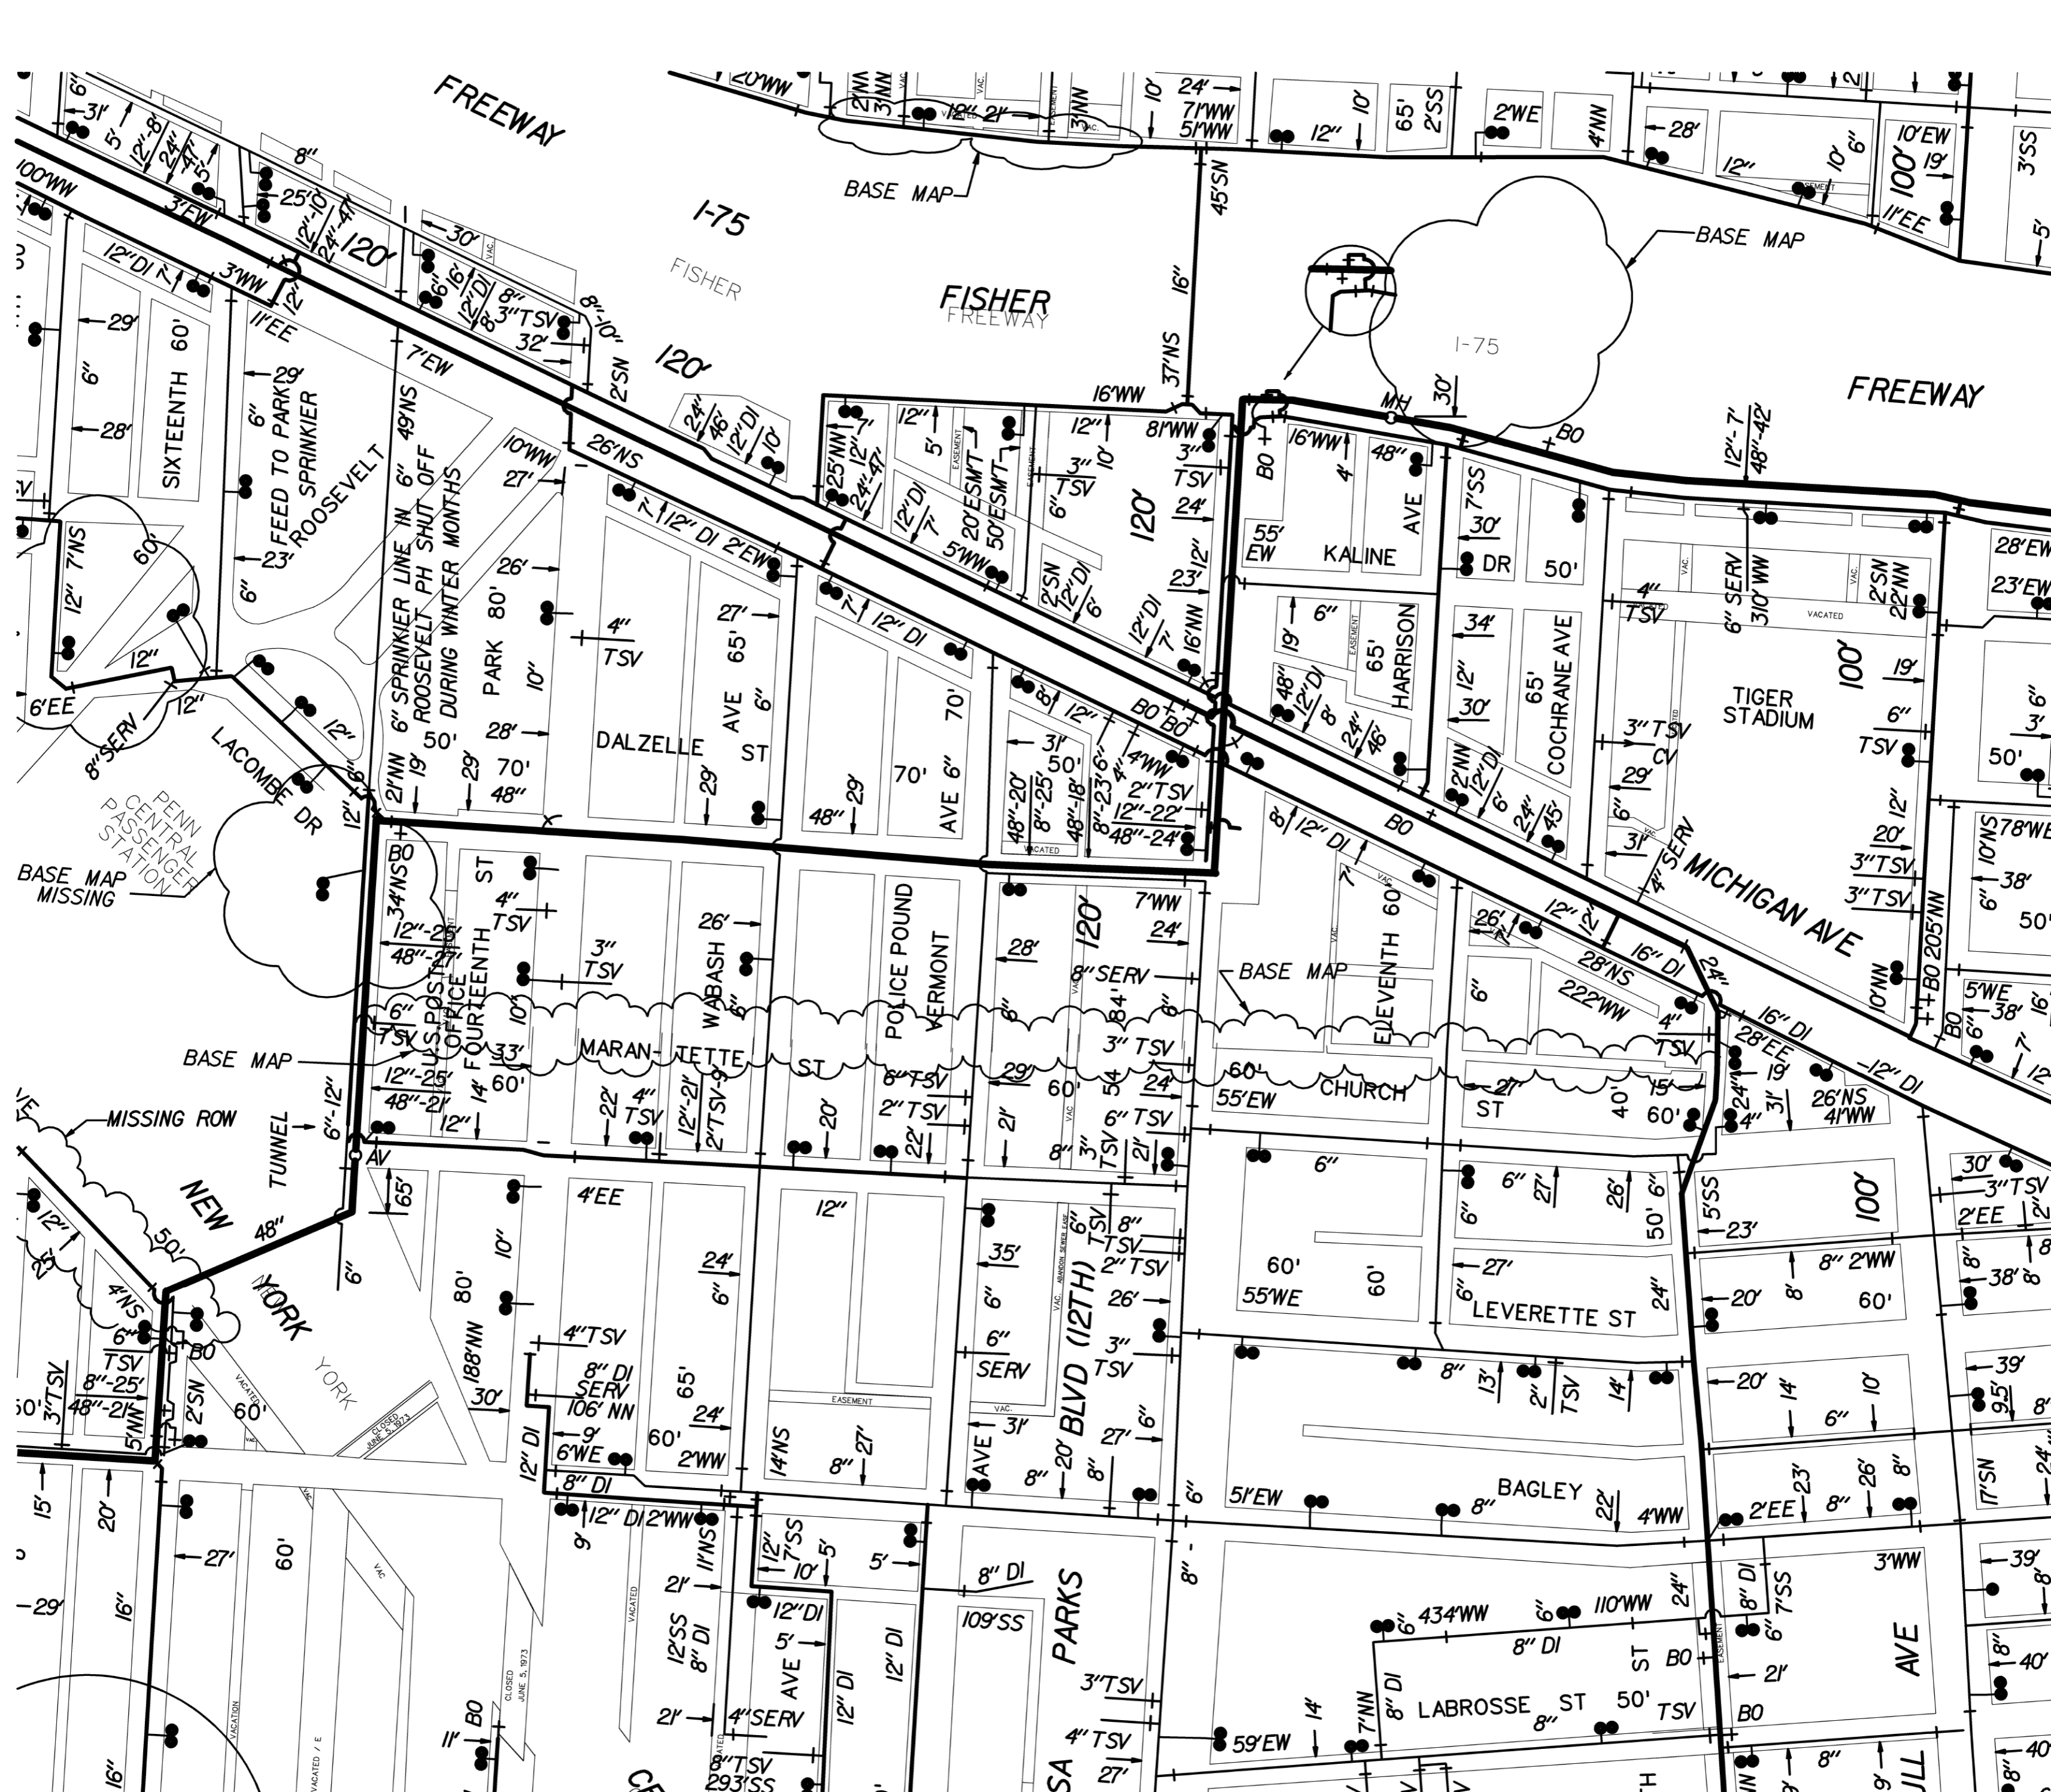

FREEWAY

BASE MAP

1-75

FISHER FREEWAY

BASE MAP

1-75

FREEWAY

SIXTEENTH 60'

PENN CENTRAL PASSENGER STATION

BASE MAP MISSING

MISSING ROW

NEW YORK TUNNEL

16"

16"

ROOSEVELT

SPRINKLER PH SHUT OFF DURING WINTER MONTHS

DALZELLE ST

WABASH ST

POLICE POUND VERMONT ST

CHURCH ST

LEVERETTE ST

BAGLEY ST

LABROSSE ST


120'

120'

U.S. POST OFFICE

U.S. POST OFFICE

CLOSED JUNE 5, 1973

CLOSED JUNE 5, 1973

