


PETITION NO. 1333  
 PRINCE REALTY LLC  
 4704 16TH ST.  
 DETROIT, MICHIGAN 48208  
 C/O JOE LERER  
 PHONE NO. 214 808-8613

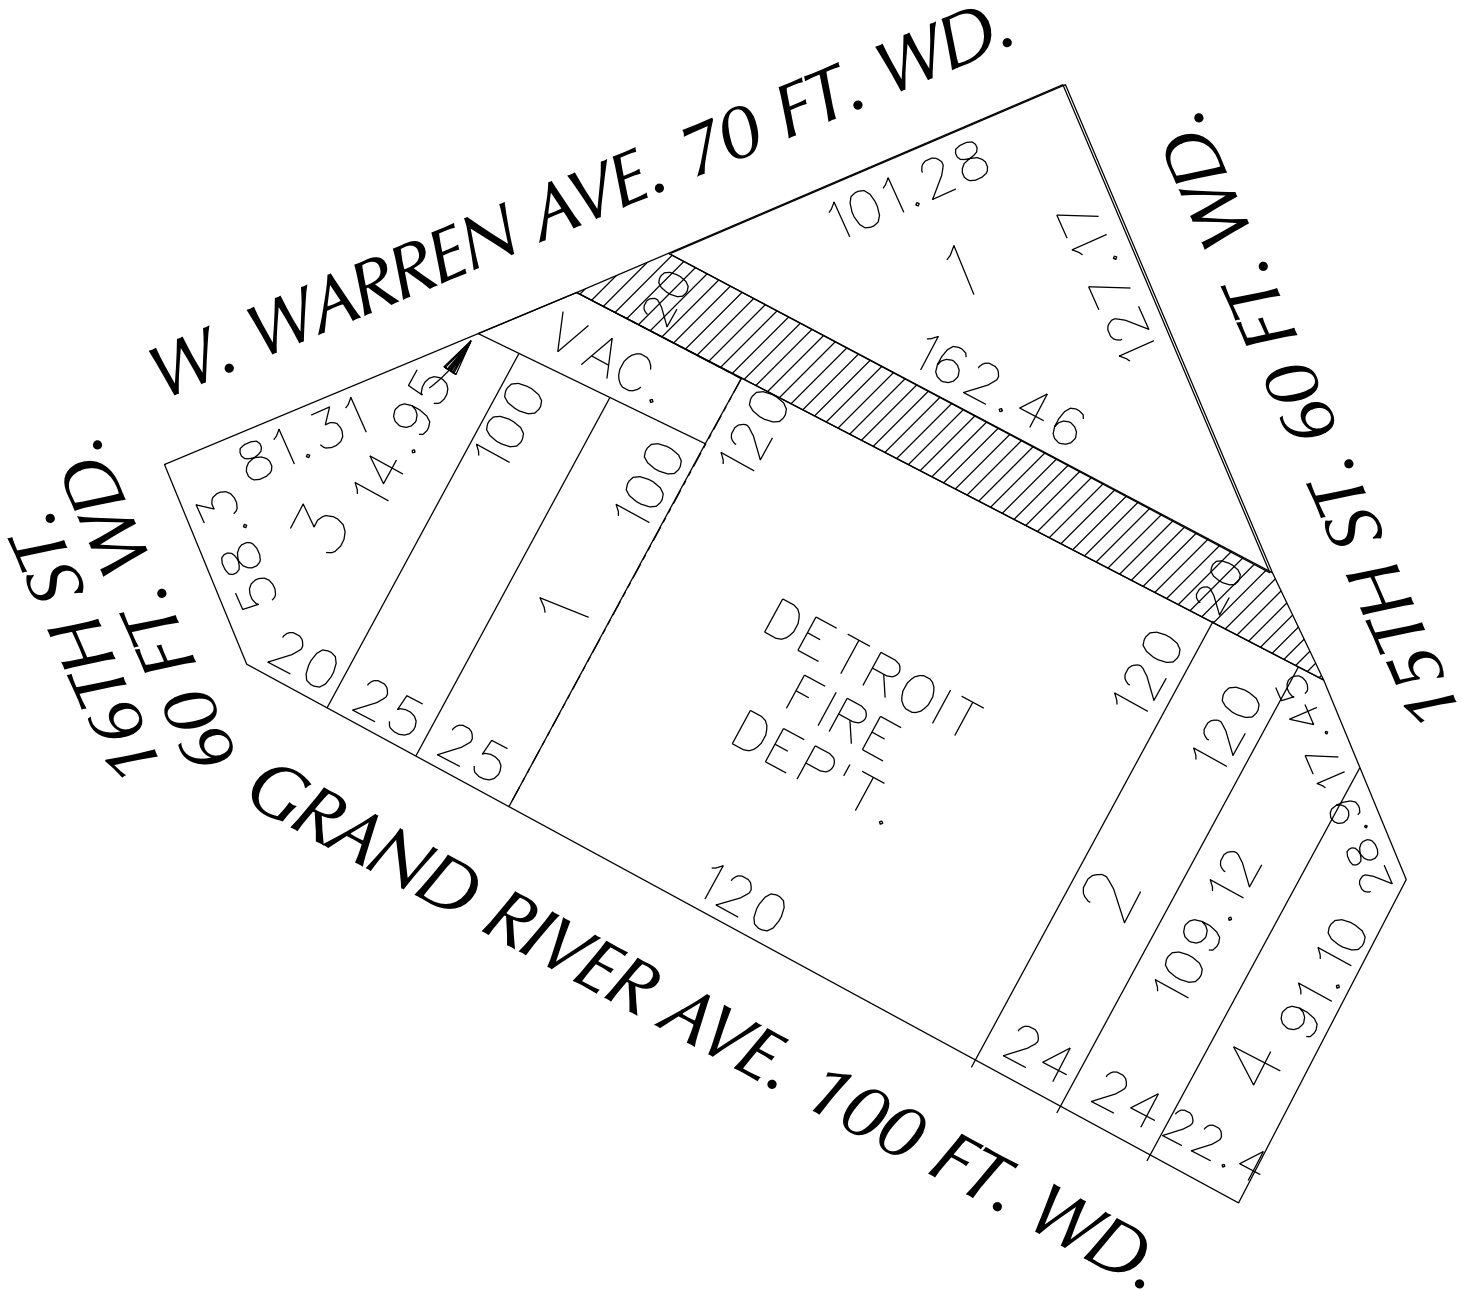

 - REQUESTED CONVERSION TO EASEMENT

(FOR OFFICE USE ONLY)

CARTO 20 A

B					<p>REQUEST TO CONVERT TO EASEMENT          THE EAST/WEST PUBLIC ALLEY, 16 FT. WD.          IN THE BLOCK BOUND BY          15TH, 16TH ST., W. WARREN          AND GRAND RIVER AVE.</p>	<p>CITY OF DETROIT          CITY ENGINEERING DEPARTMENT          SURVEY BUREAU</p>
	A					
DESCRIPTION		DRWN	CHKD	APPD	DATE	<p>JOB NO. 01-01</p> <p>DRWG. NO. X 1333</p>
REVISIONS						
DRAWN BY		CHECKED				
DATE		APPROVED				
01-12-17						