


PETITION NO. 1335
 PRINCE REALTY LLC
 4704 16TH ST.
 DETROIT, MICHIGAN 48208
 C/O JOE LERER
 PHONE NO. 214 808-8613

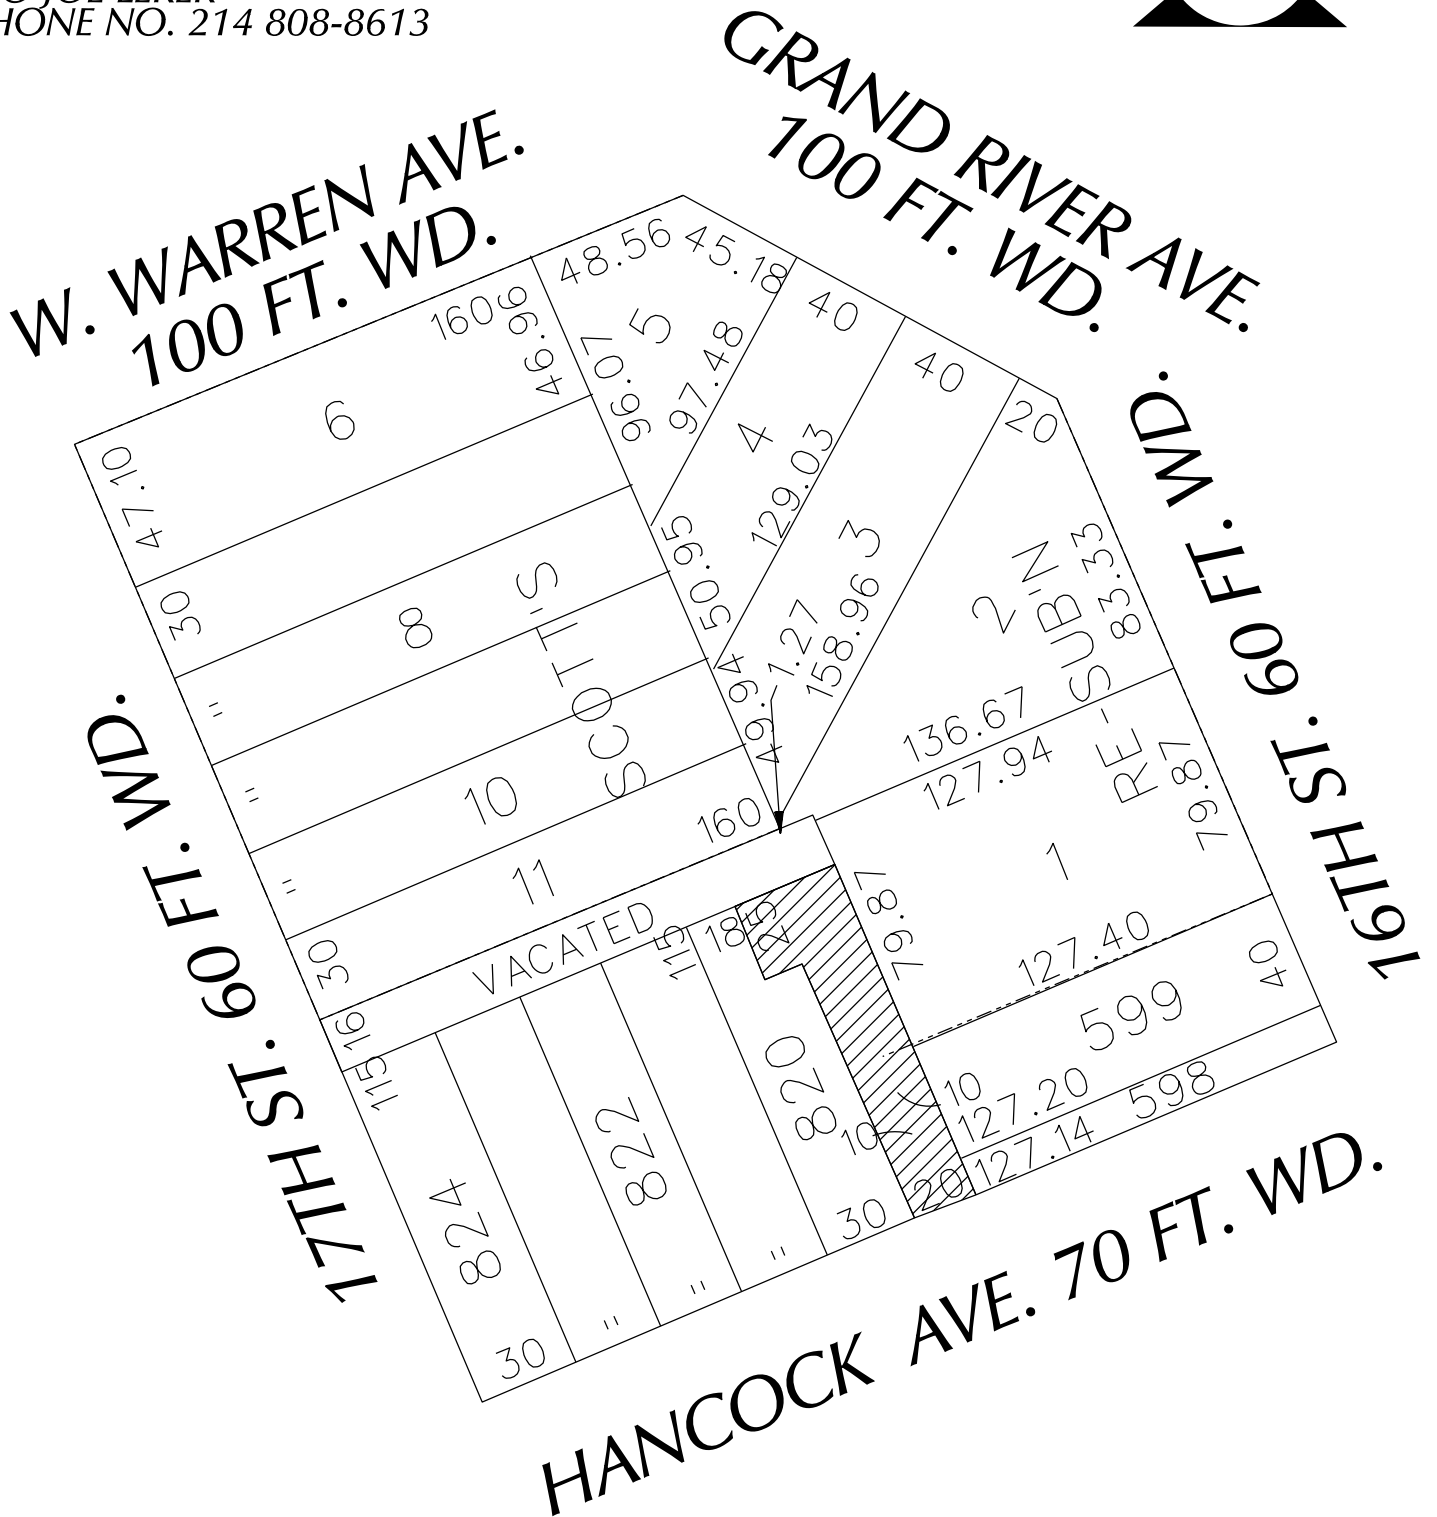

 - REQUESTED CONVERSION TO EASEMENT

(FOR OFFICE USE ONLY)

CARTO 20 A

B					
A					
DESCRIPTION		DRWN	CHKD	APPD	DATE
REVISIONS					
DRAWN BY		CHECKED			
DATE		APPROVED			
01-12-17					

REQUEST TO CONVERT TO EASEMENT
 THE NORTH/SOUTH PUBLIC
 ALLEY, VARIOUS WIDTHS
 IN THE BLOCK BOUND BY
 16TH, 17TH ST., W. WARREN
 AND GRAND RIVER AVE.

CITY OF DETROIT CITY ENGINEERING DEPARTMENT SURVEY BUREAU	
JOB NO.	01-01
DRWG. NO.	X 1335