


PETITION NO. 931
 DETROIT SALT COMPANY
 12841 SANDERS ST.
 DETROIT, MICHIGAN 48217
 C/O EMANUEL Z. MANOS
 PHONE NO. 313 841-5144


"REVISED"



OAKWOOD BLVD. 100 FT. WD.

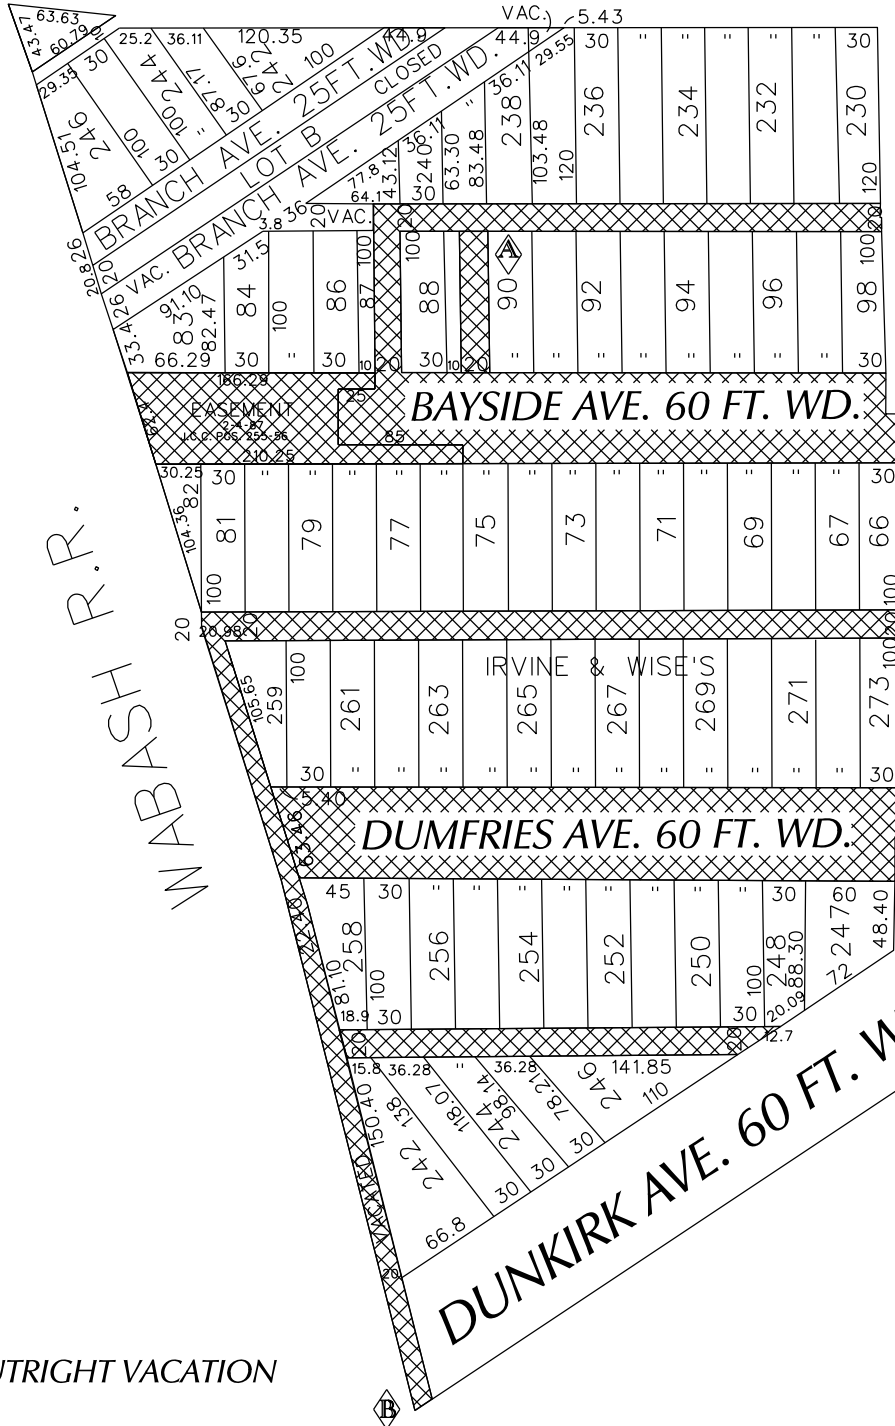

SANDERS AVE. VARIOUS WIDTHS

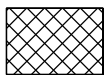

- OUTRIGHT VACATION

(FOR OFFICE USE ONLY)

CARTO 71 E & 72 B

B	ADDING A NORTH/SOUTH PUBLIC ALLEY 20 FT. WD. TO BE OUTRIGHT VACATE.	WLW	KSM	KSM	9/26/16
A	ADDING A NORTH/SOUTH PUBLIC ALLEY 20 FT. WD. TO BE OUTRIGHT VACATE.	WLW	KSM	KSM	9/26/16
DESCRIPTION		DRWN	CHKD	APPD	DATE
REVISIONS					
DRAWN BY	WLW	CHECKED			
DATE	01-21-16	APPROVED			

REQUEST TO OUTRIGHT VACATE
 A PORTION OF BAYSIDE AND DUMFRIES AVE.
 VARIOUS PUBLIC ALLEYS, 20 FT. WD.
 IN THE BLOCKS BOUND BY
 OAKWOOD BLVD., SANDERS, DUNKIRK AVE.
 AND WABASH R.R.

CITY OF DETROIT	
CITY ENGINEERING DEPARTMENT	
SURVEY BUREAU	
JOB NO.	01-01
DRWG. NO.	X 931