


PETITION NO. 931  
 DETROIT SALT COMPANY  
 12841 SANDERS ST.  
 DETROIT, MICHIGAN 48217  
 C/O EMANUEL Z. MANOS  
 PHONE NO. 313 841-5144

**"REVISED"**



OAKWOOD BLVD. 100 FT. WD.

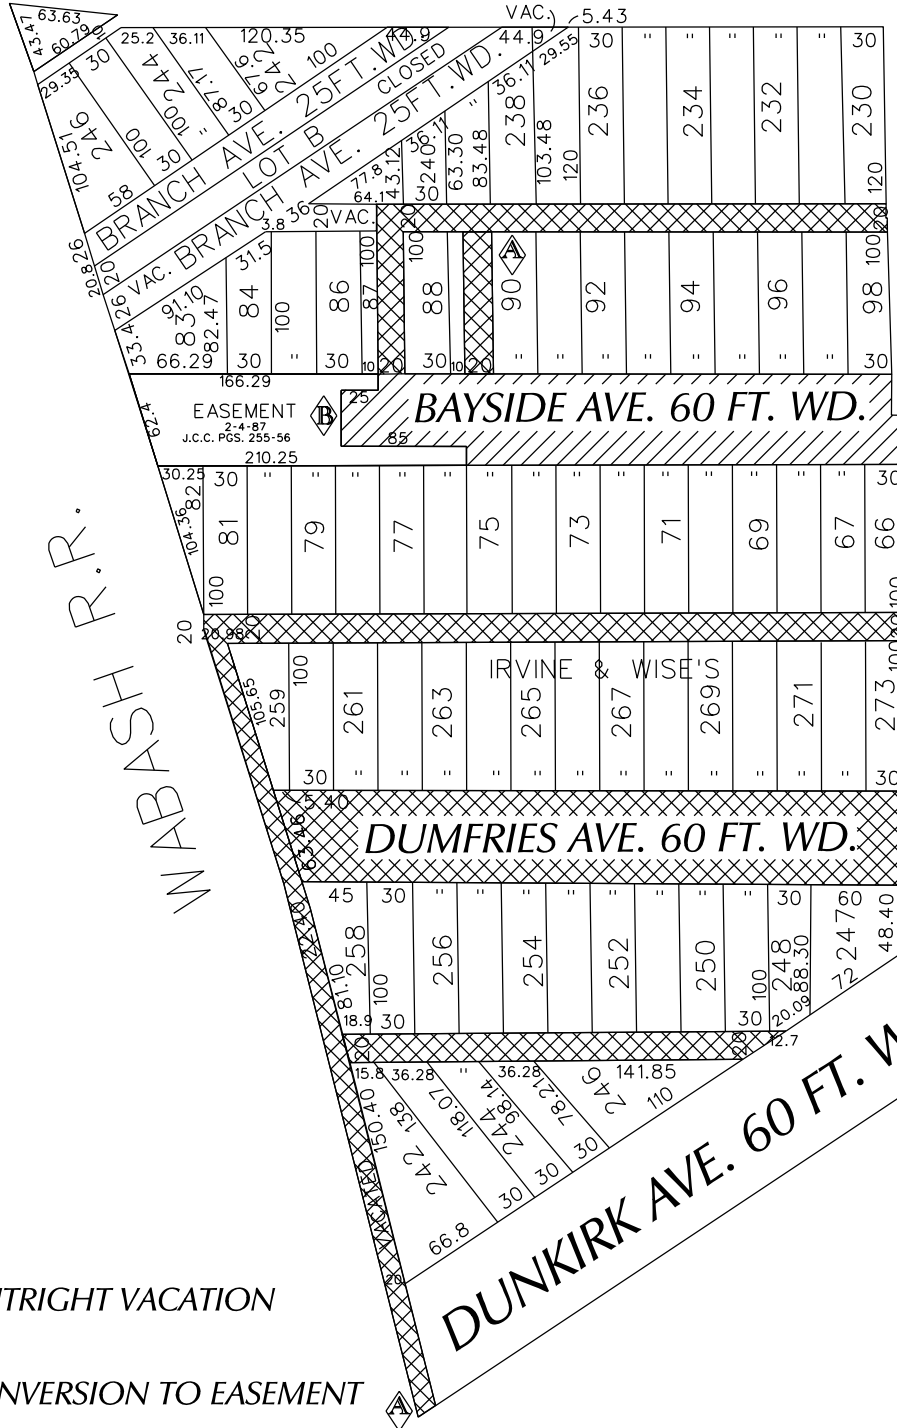

SANDERS AVE. VARIOUS WIDTHS

- OUTRIGHT VACATION

- CONVERSION TO EASEMENT

(FOR OFFICE USE ONLY)

CARTO 71 E & 72 B

<b>B</b>	CHANGING BAYSIDE AVE. FROM VACATION TO CONVERSION TO EASEMENT	WLW	KSM	KSM	11/18/16
<b>A</b>	ADDING A NORTHSOUTH PUBLIC ALLEY 20 FT. WD. TO BE OUTRIGHT VACATE.	WLW	KSM	KSM	9/26/16
<b>DESCRIPTION</b>		<b>DRWN</b>	<b>CHKD</b>	<b>APPD</b>	<b>DATE</b>
<b>REVISIONS</b>					
<b>DRAWN BY</b>	<b>CHECKED</b>				
<b>DATE</b>	<b>APPROVED</b>				
01-21-16					

REQUEST TO OUTRIGHT VACATE  
 DUMFRIES AVE. 60 FT. WD.  
 VARIOUS PUBLIC ALLEYS, 20 FT. WD.  
 CONVERSION TO EASEMENT  
 BAYSIDE AVE. 60 FT. WD.  
 IN THE AREA BOUND BY  
 OAKWOOD BLVD., SANDERS, DUNKIRK AVE.  
 AND WABASH R.R.

<b>CITY OF DETROIT</b>	
<b>CITY ENGINEERING DEPARTMENT</b>	
<b>SURVEY BUREAU</b>	
<b>JOB NO.</b>	01-01
<b>DRWG. NO.</b>	X 931