
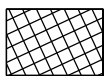


PETITION NO. 958
 VG STALER CITY LLC
 660 WOODWARD AVE.
 2290 FIRST NATIONAL BUILDING
 DETROIT, MICHIGAN 48226
 C/O DENISE J. LEWIS ESQ.
 PHONE NO. 313 465-7464

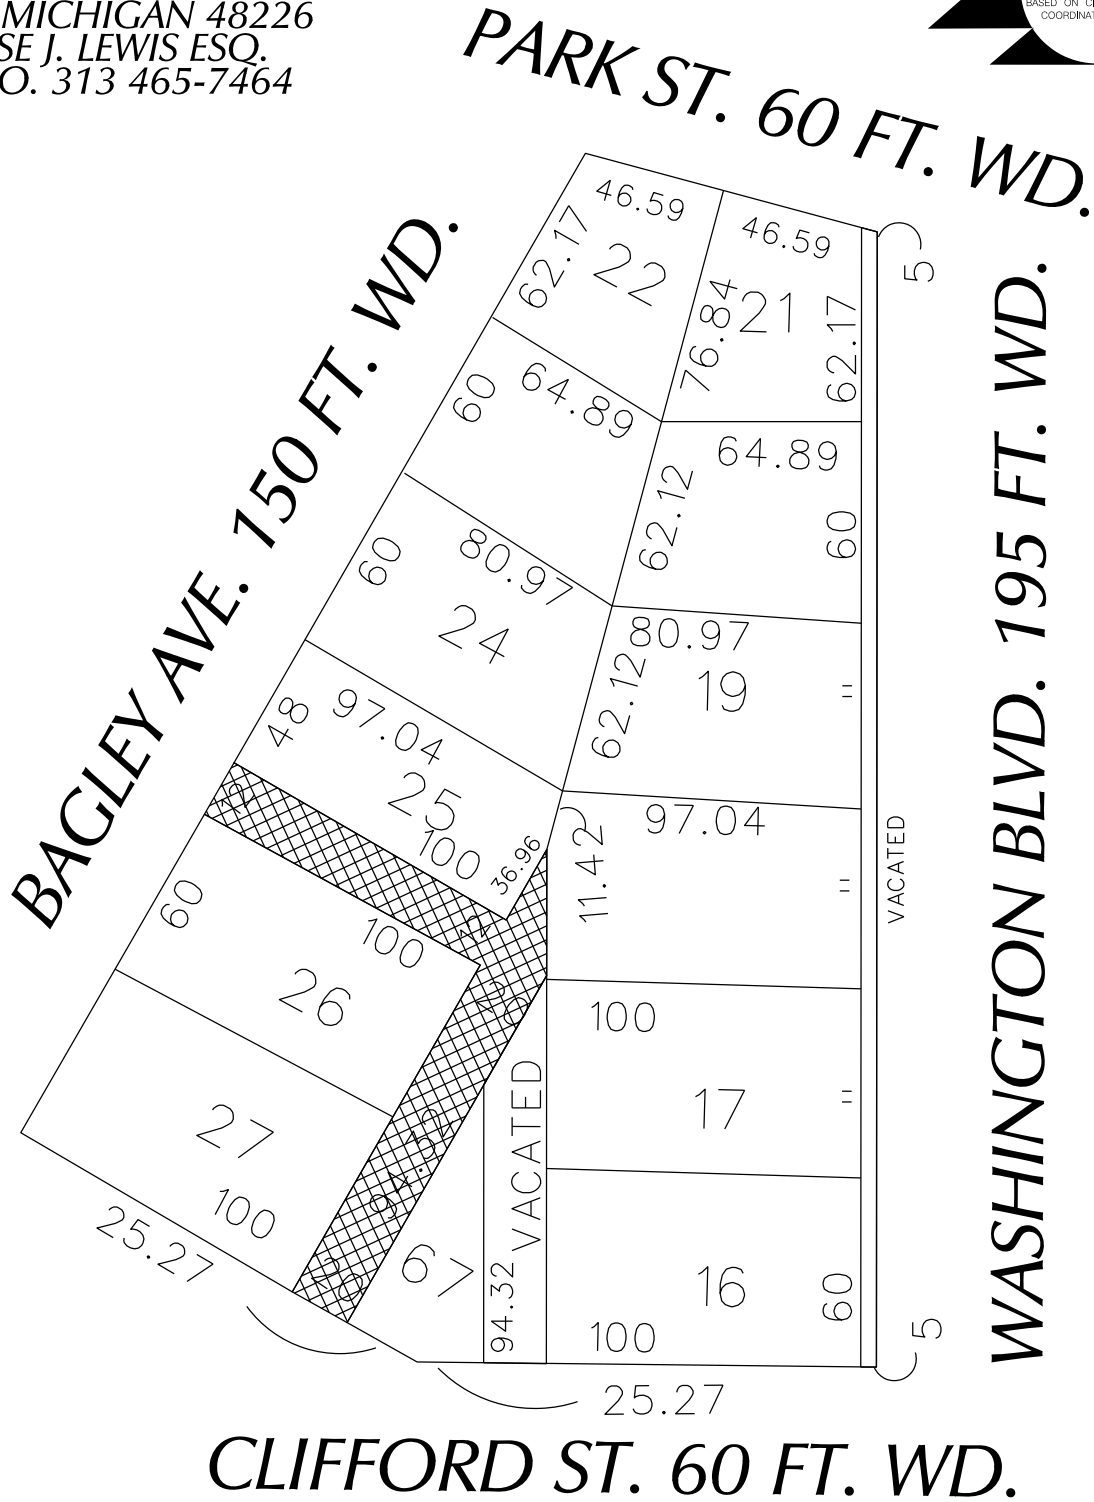

- OUTRIGHT VACATION

(FOR OFFICE USE ONLY)

CARTO 28 B

REQUEST TO OUTRIGHT VACATE
 THE EAST/WEST AND NORTH/SOUTH PUBLIC ALLEYS
 VARIOUS WIDTHS IN THE BLOCK BOUND BY
 BAGLEY AVE., CLIFFORD AND PARK ST.
 AND WASHINGTON BLVD.

CITY OF DETROIT
 CITY ENGINEERING DEPARTMENT
 SURVEY BUREAU

B					
A					
DESCRIPTION	DRWN	CHKD	APPD	DATE	
REVISIONS					
DRAWN BY	WLW	CHECKED			
DATE	04-05-16	APPROVED			

JOB NO. 01-01
 DRWG. NO. X 958