


PETITION NO. 1461  
 MOSTAFA TOLBA  
 C/O QURAN INSTITUTE OF AMERICA  
 4430 ST. JAMES AVE.  
 DETROIT, MICHIGAN 48210  
 C/O HISHAM TURK  
 PHONE NO. 248 521-0961



MICHIGAN AVE. 100 FT. WD.

ST. JAMES AVE. 60 FT. WD.

CABOT AVE. 55 FT. WD.

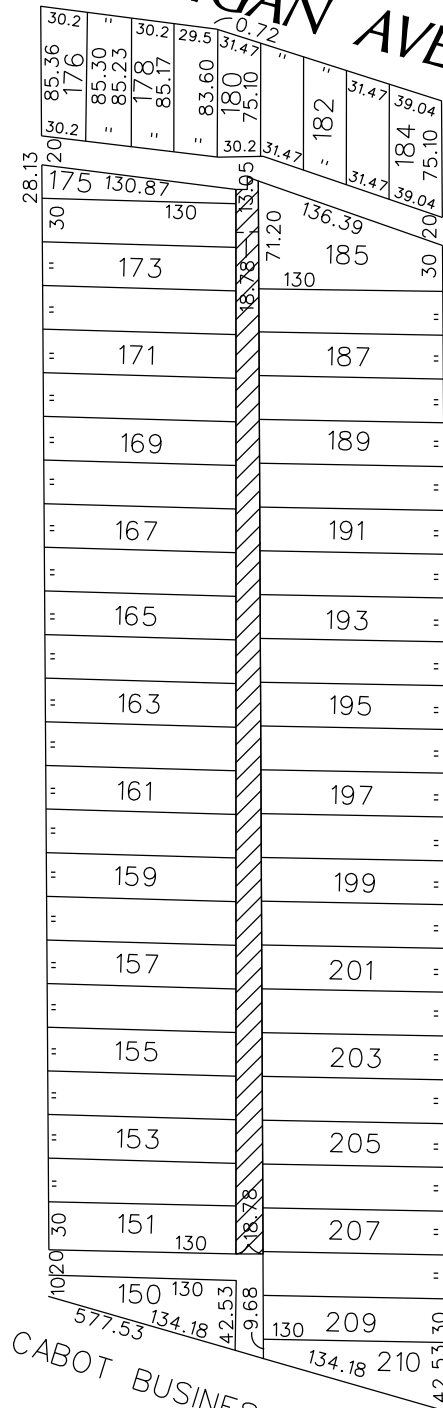

- CONVERSION TO EASEMENT

(FOR OFFICE USE ONLY)

CARTO 4 B

B					
A					
DESCRIPTION	DRWN	CHKD	APPD	DATE	
REVISIONS					
DRAWN BY	WLW	CHECKED			
DATE	06-05-17	APPROVED			

REQUEST TO CONVERT TO EASEMENT  
 THE NORTH/SOUTH PUBLIC ALLEY, 18.78 FT. WD.  
 IN THE BLOCK BOUND BY  
 ST. JAMES, CABOT, MICHIGAN AVE.  
 AND CABOT BUSINESS PARK II, LLC

CITY OF DETROIT CITY ENGINEERING DEPARTMENT SURVEY BUREAU	
JOB NO.	01-01
DRWG. NO.	X 1461