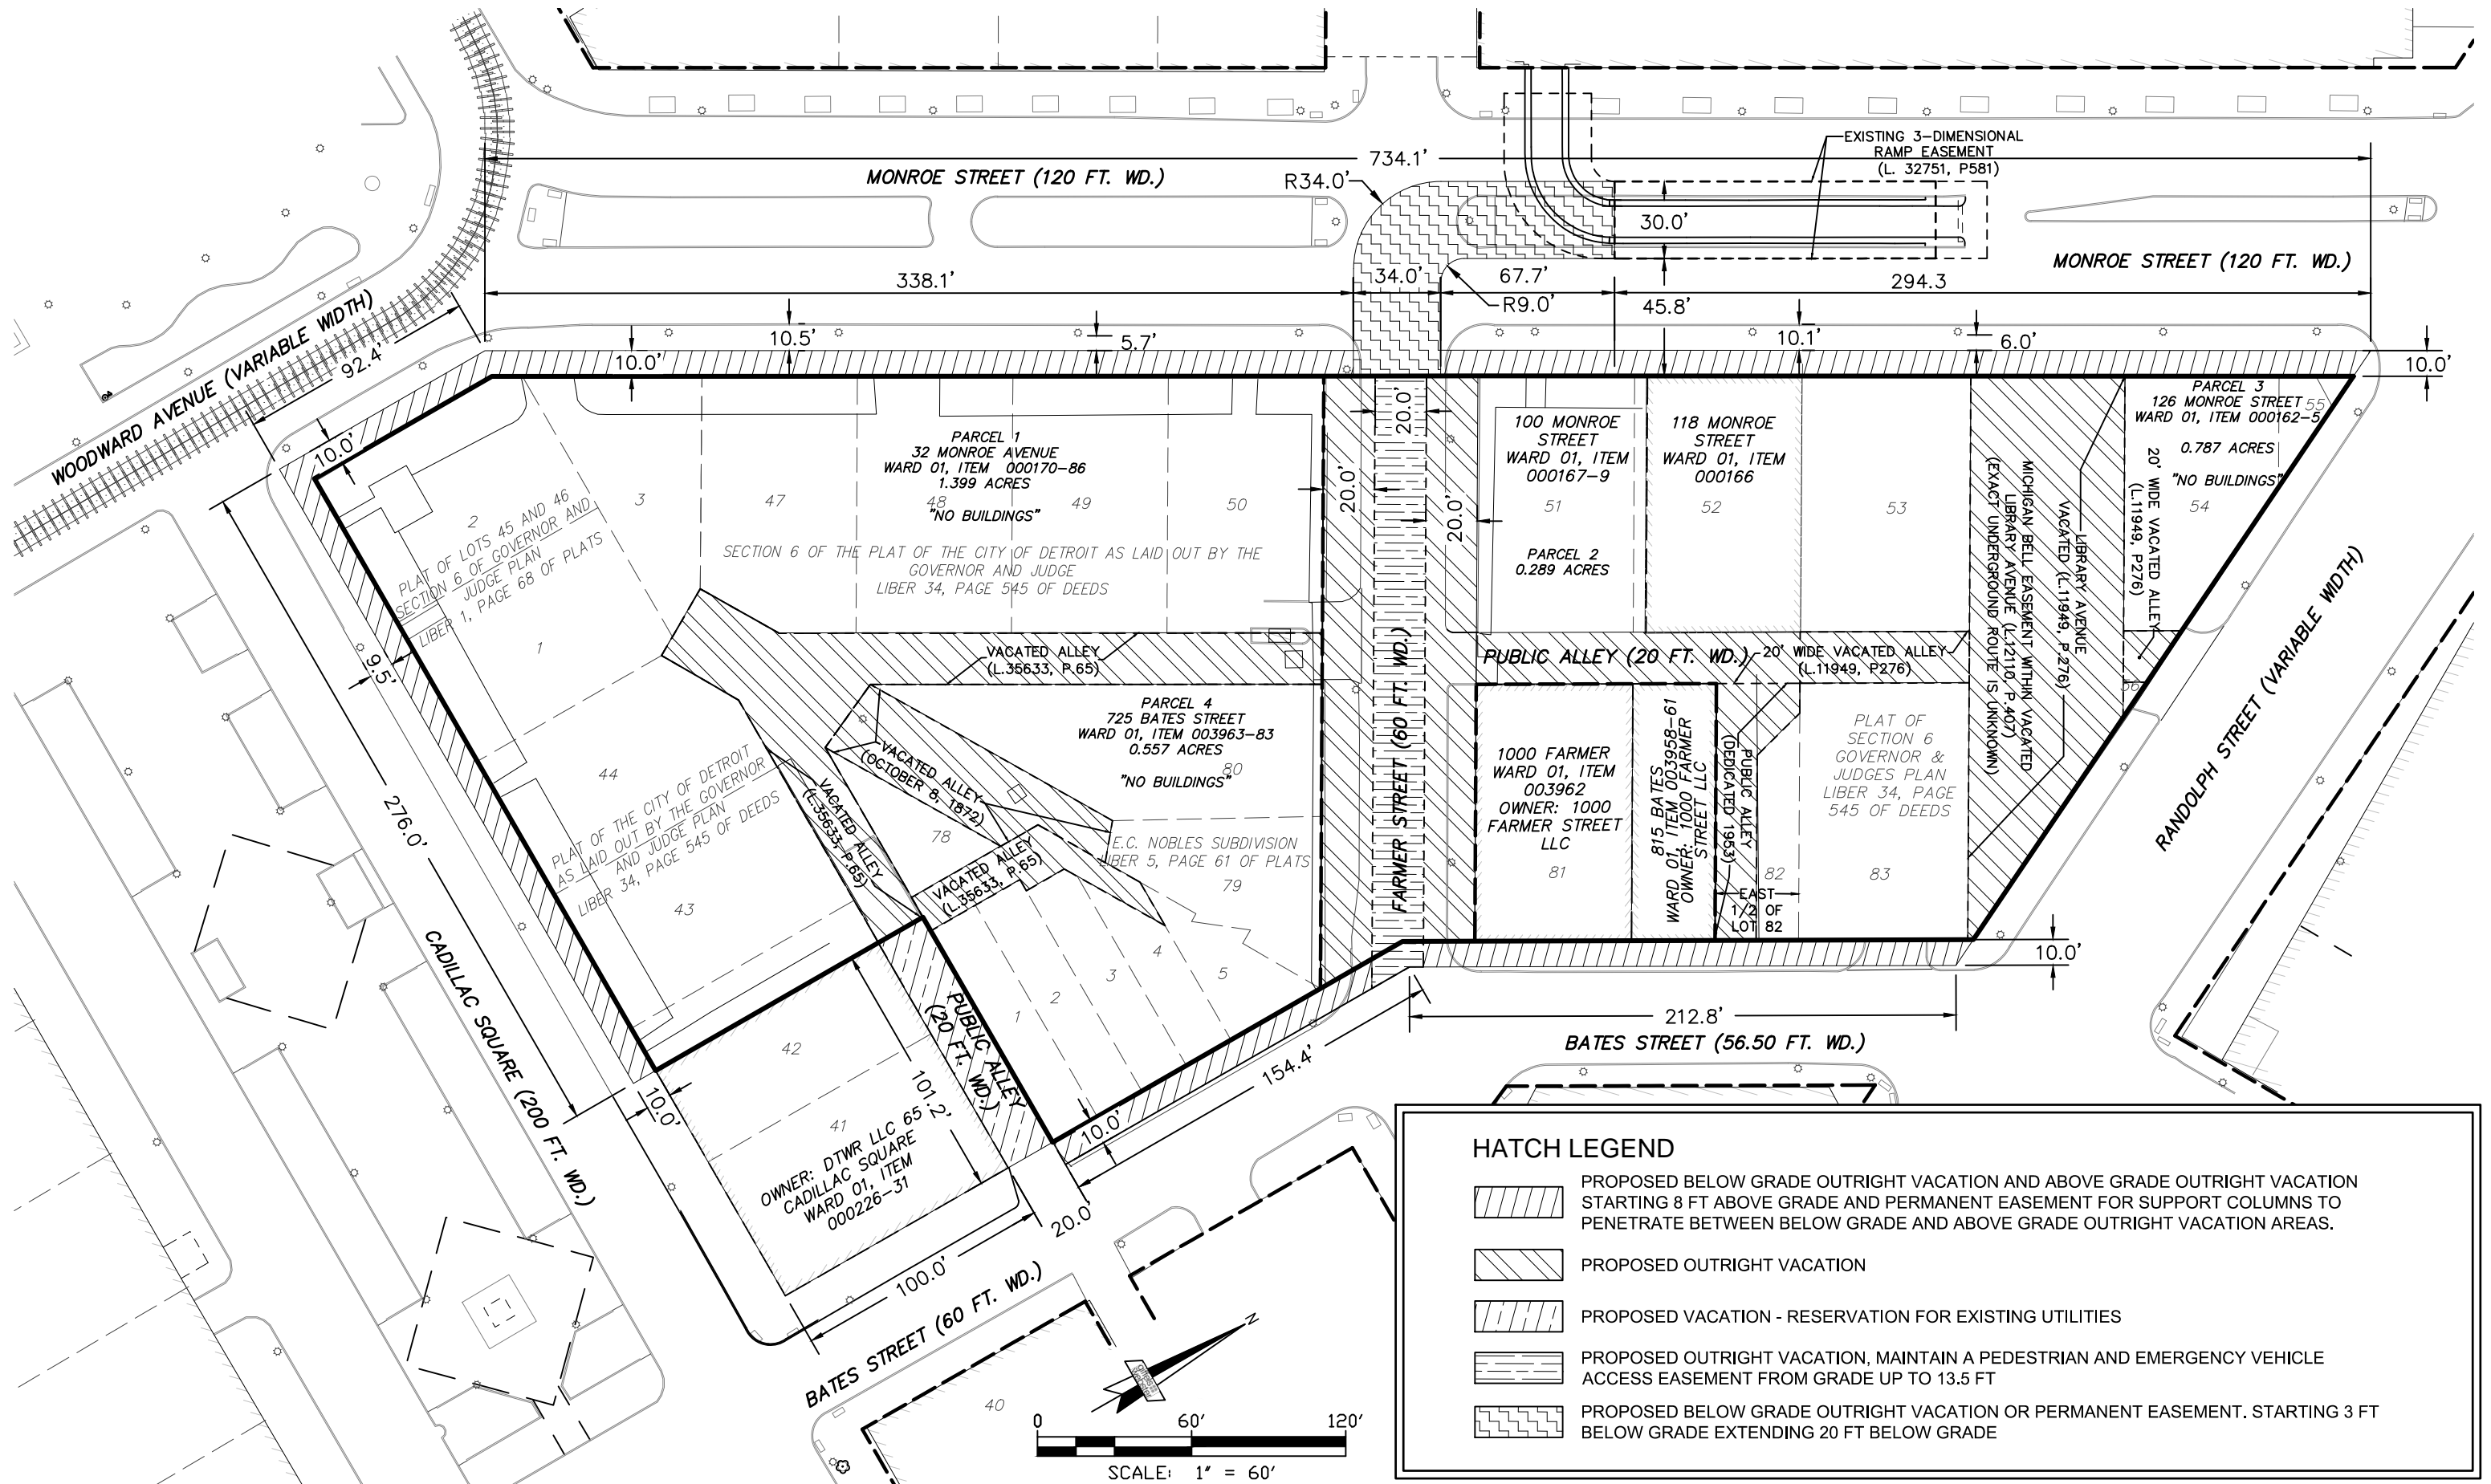
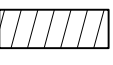
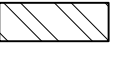

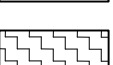

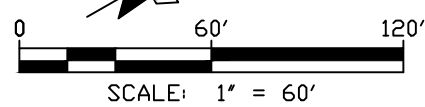


PETITION 1821
 MONROE BLOCK VACATIONS
 REVISED 1/31/2018

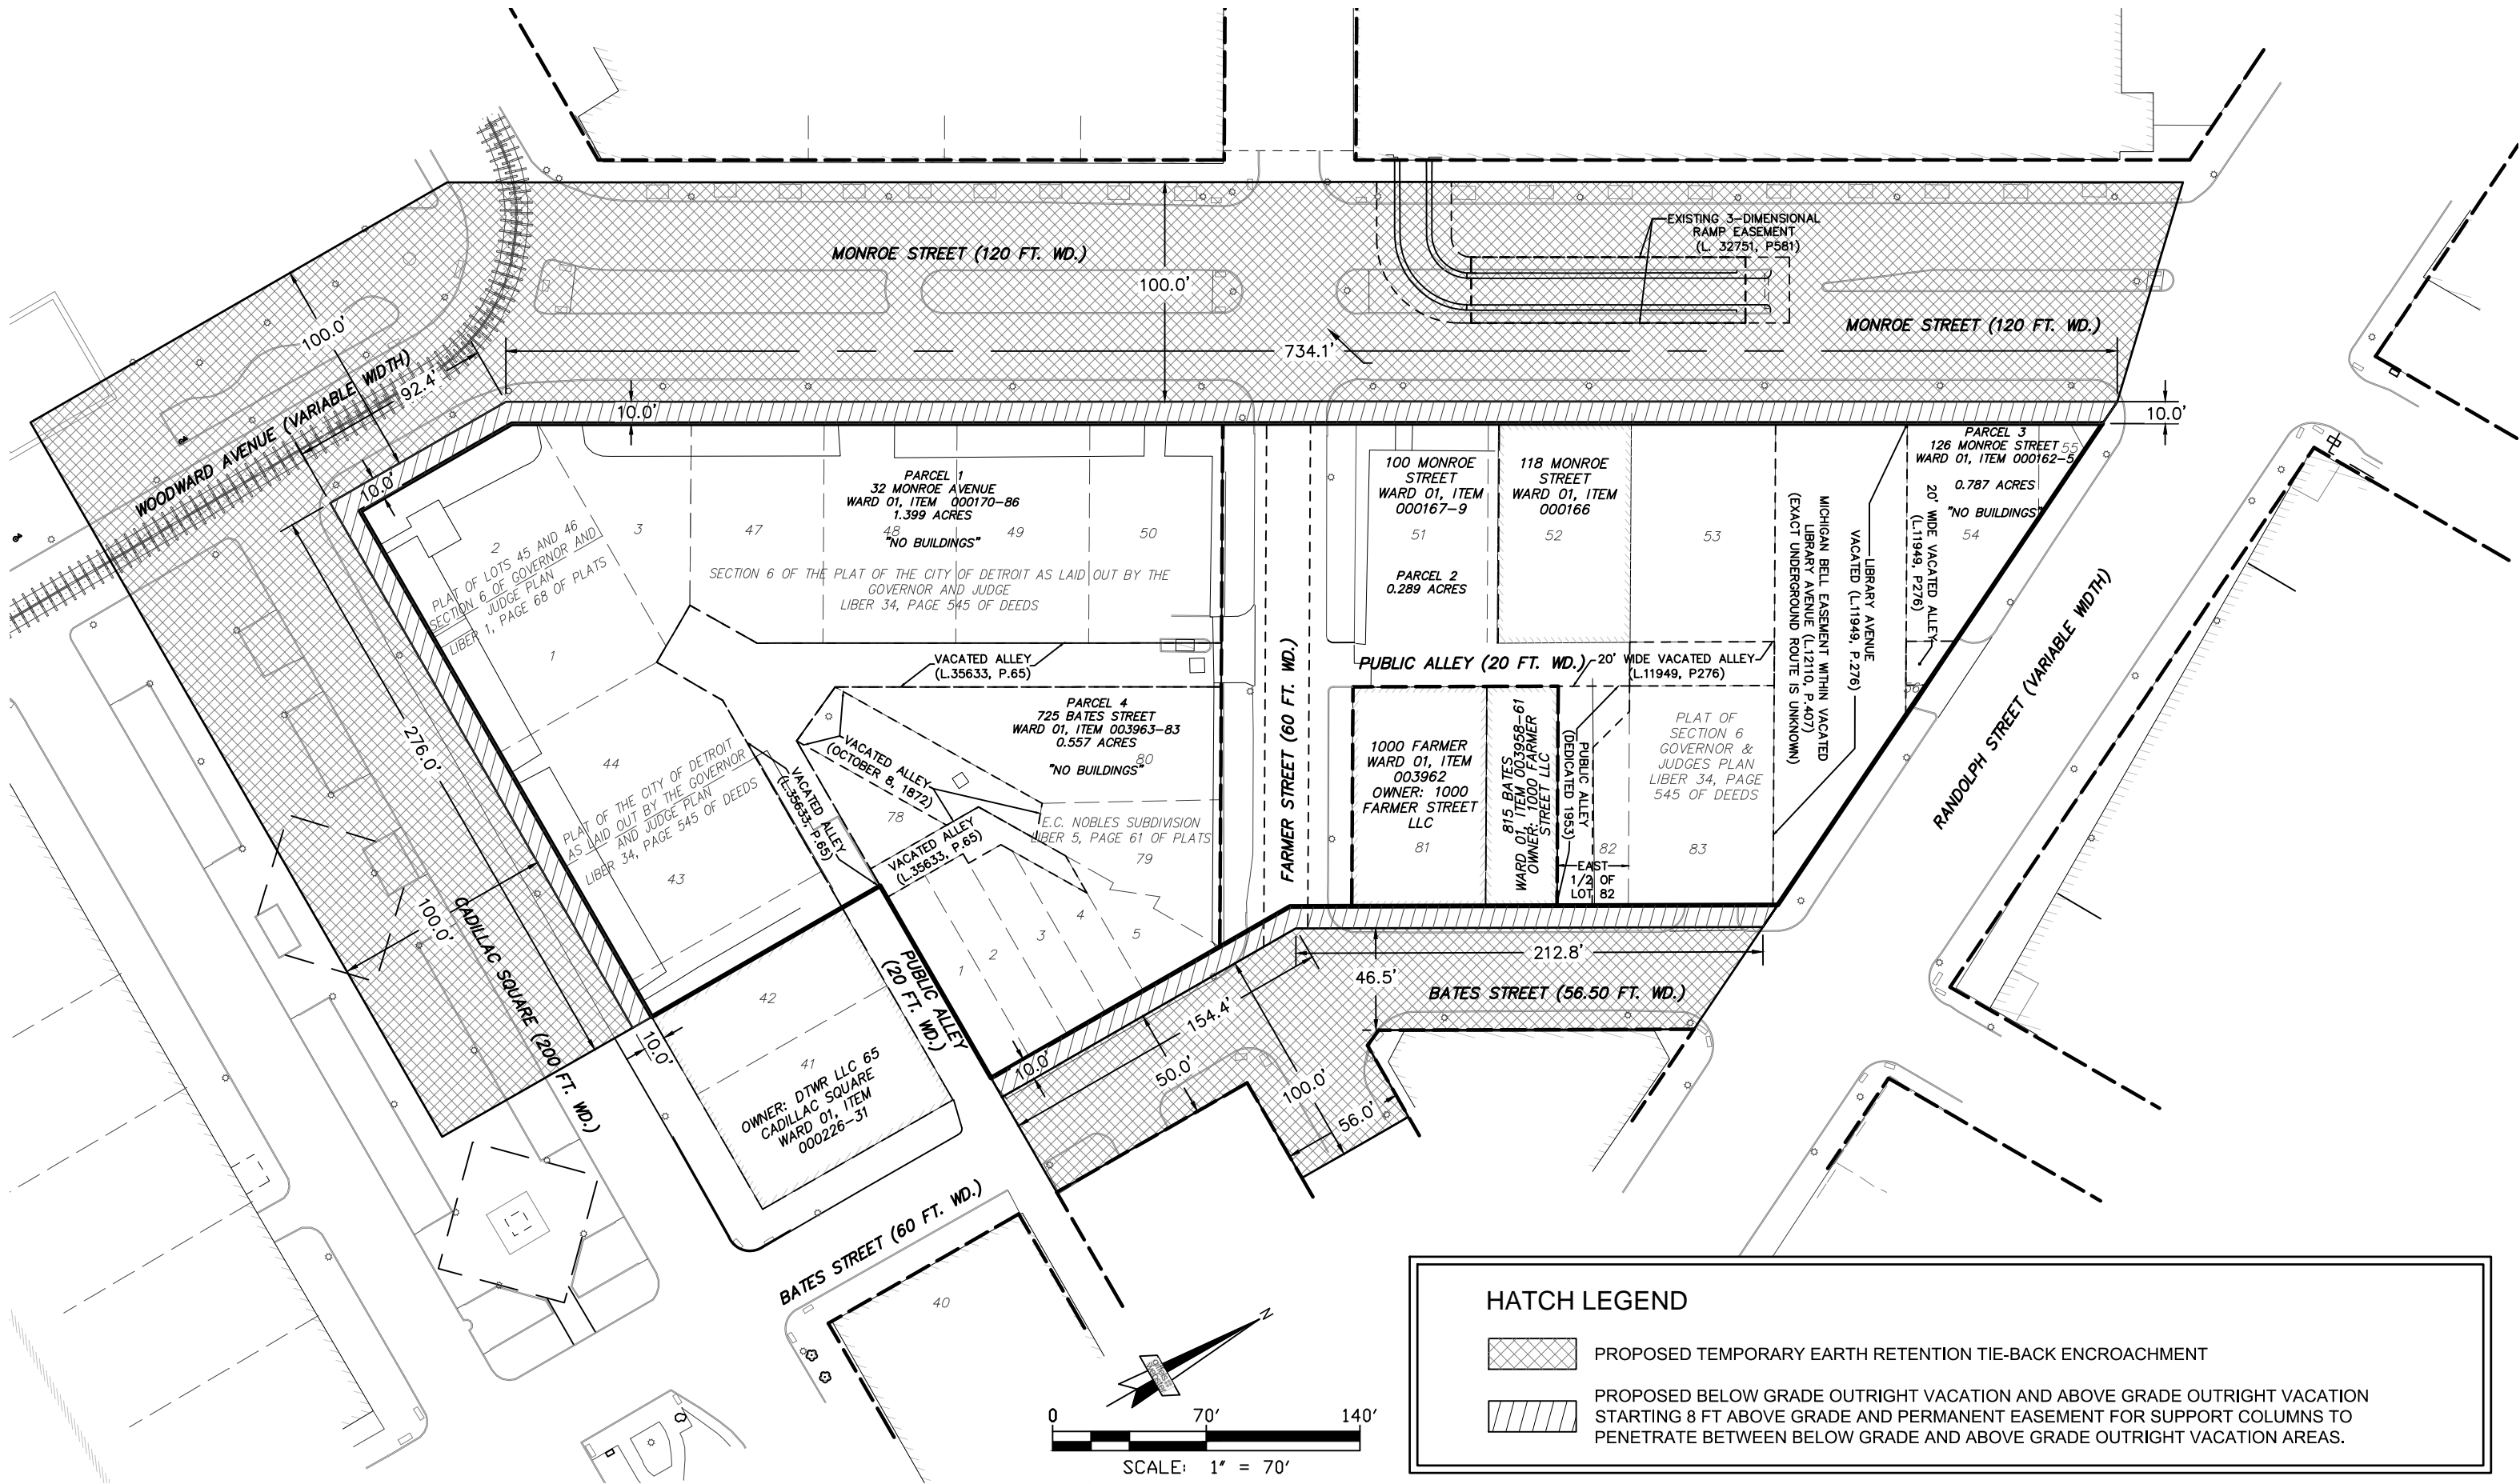


HATCH LEGEND


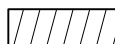
-  PROPOSED BELOW GRADE OUTRIGHT VACATION AND ABOVE GRADE OUTRIGHT VACATION STARTING 8 FT ABOVE GRADE AND PERMANENT EASEMENT FOR SUPPORT COLUMNS TO PENETRATE BETWEEN BELOW GRADE AND ABOVE GRADE OUTRIGHT VACATION AREAS.
-  PROPOSED OUTRIGHT VACATION
-  PROPOSED VACATION - RESERVATION FOR EXISTING UTILITIES
-  PROPOSED OUTRIGHT VACATION, MAINTAIN A PEDESTRIAN AND EMERGENCY VEHICLE ACCESS EASEMENT FROM GRADE UP TO 13.5 FT
-  PROPOSED BELOW GRADE OUTRIGHT VACATION OR PERMANENT EASEMENT. STARTING 3 FT BELOW GRADE EXTENDING 20 FT BELOW GRADE



PETITION 1821
 MONROE BLOCK TEMPORARY EARTH
 RETENTION TIE-BACK ENROACHMENTS
 REVISED 1/31/2018



HATCH LEGEND

-  PROPOSED TEMPORARY EARTH RETENTION TIE-BACK ENCROACHMENT
-  PROPOSED BELOW GRADE OUTRIGHT VACATION AND ABOVE GRADE OUTRIGHT VACATION STARTING 8 FT ABOVE GRADE AND PERMANENT EASEMENT FOR SUPPORT COLUMNS TO PENETRATE BETWEEN BELOW GRADE AND ABOVE GRADE OUTRIGHT VACATION AREAS.

Walter Williams - Revised Petition 1821 - Monroe Blocks Vacations and Encroachments

From: Michael Marks <mmarks@giffelswebster.com>
To: "Keith McCrary (mccraryk@detroitmi.gov)" <mccraryk@detroitmi.gov>
Date: 2/9/2018 10:33 AM
Subject: Revised Petition 1821 - Monroe Blocks Vacations and Encroachments
Cc: James Knoll <KnollJ@detroitmi.gov>, Walter Williams <williamswl@detroitm...>
Attachments: 2018-01-31 REV Petition 1821Monroe Block Vacation & Encroachment Sketches.pdf

Keith,

Please find the revised petition sketch for the Monroe Block project petition 1821.

Page1: The revised configuration of the Monroe ramp/tunnel encroachment to line up with Farmer

Page2: We added the 2D extents of the temporary tie-back encroachments

Please use this sketch in finalizing the official petition exhibit.

We are eager to have this petition finalized and distributed to the relevant City Departments and the public and private utility providers.

Thanks for all your help with this, let me know when you anticipate its completed and ready for distribution. We've been talking to various utility companies and it would good to know when you send this petition out officially.

Best, Mike



Michael Marks, PE
Partner

28 W. Adams Street, Suite 1200, Detroit, 48226

Tel: [313.962.4442](tel:313.962.4442) | DID: [313.285.5235](tel:313.285.5235) | M: [313.980.1469](tel:313.980.1469) | Fax:

[313.962.5068](tel:313.962.5068)

mmarks@giffelswebster.com www.giffelswebster.com

This message, including any attachments, is intended only for the specified recipients. Illegal use of the e-mail, including disseminating, disclosing, copying, or distribution is strictly prohibited. If you have received this e-mail in error please notify us at info@giffelswebster.com. The views and opinions within this e-mail are solely those of the author and do not necessarily represent those of the company. Before leaving our office all files are scanned by virus detection software, however, the recipient should still scan this e-mail and any attachments for the presence of viruses. Giffels Webster accepts no liability for any damage caused by any virus transmitted by this e-mail.