
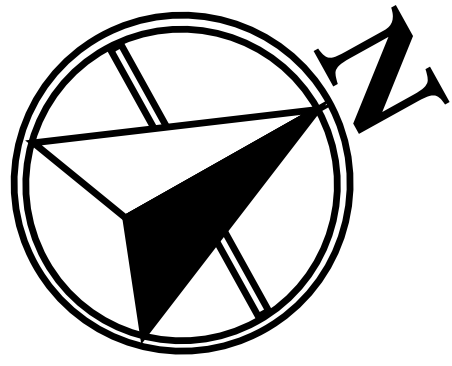
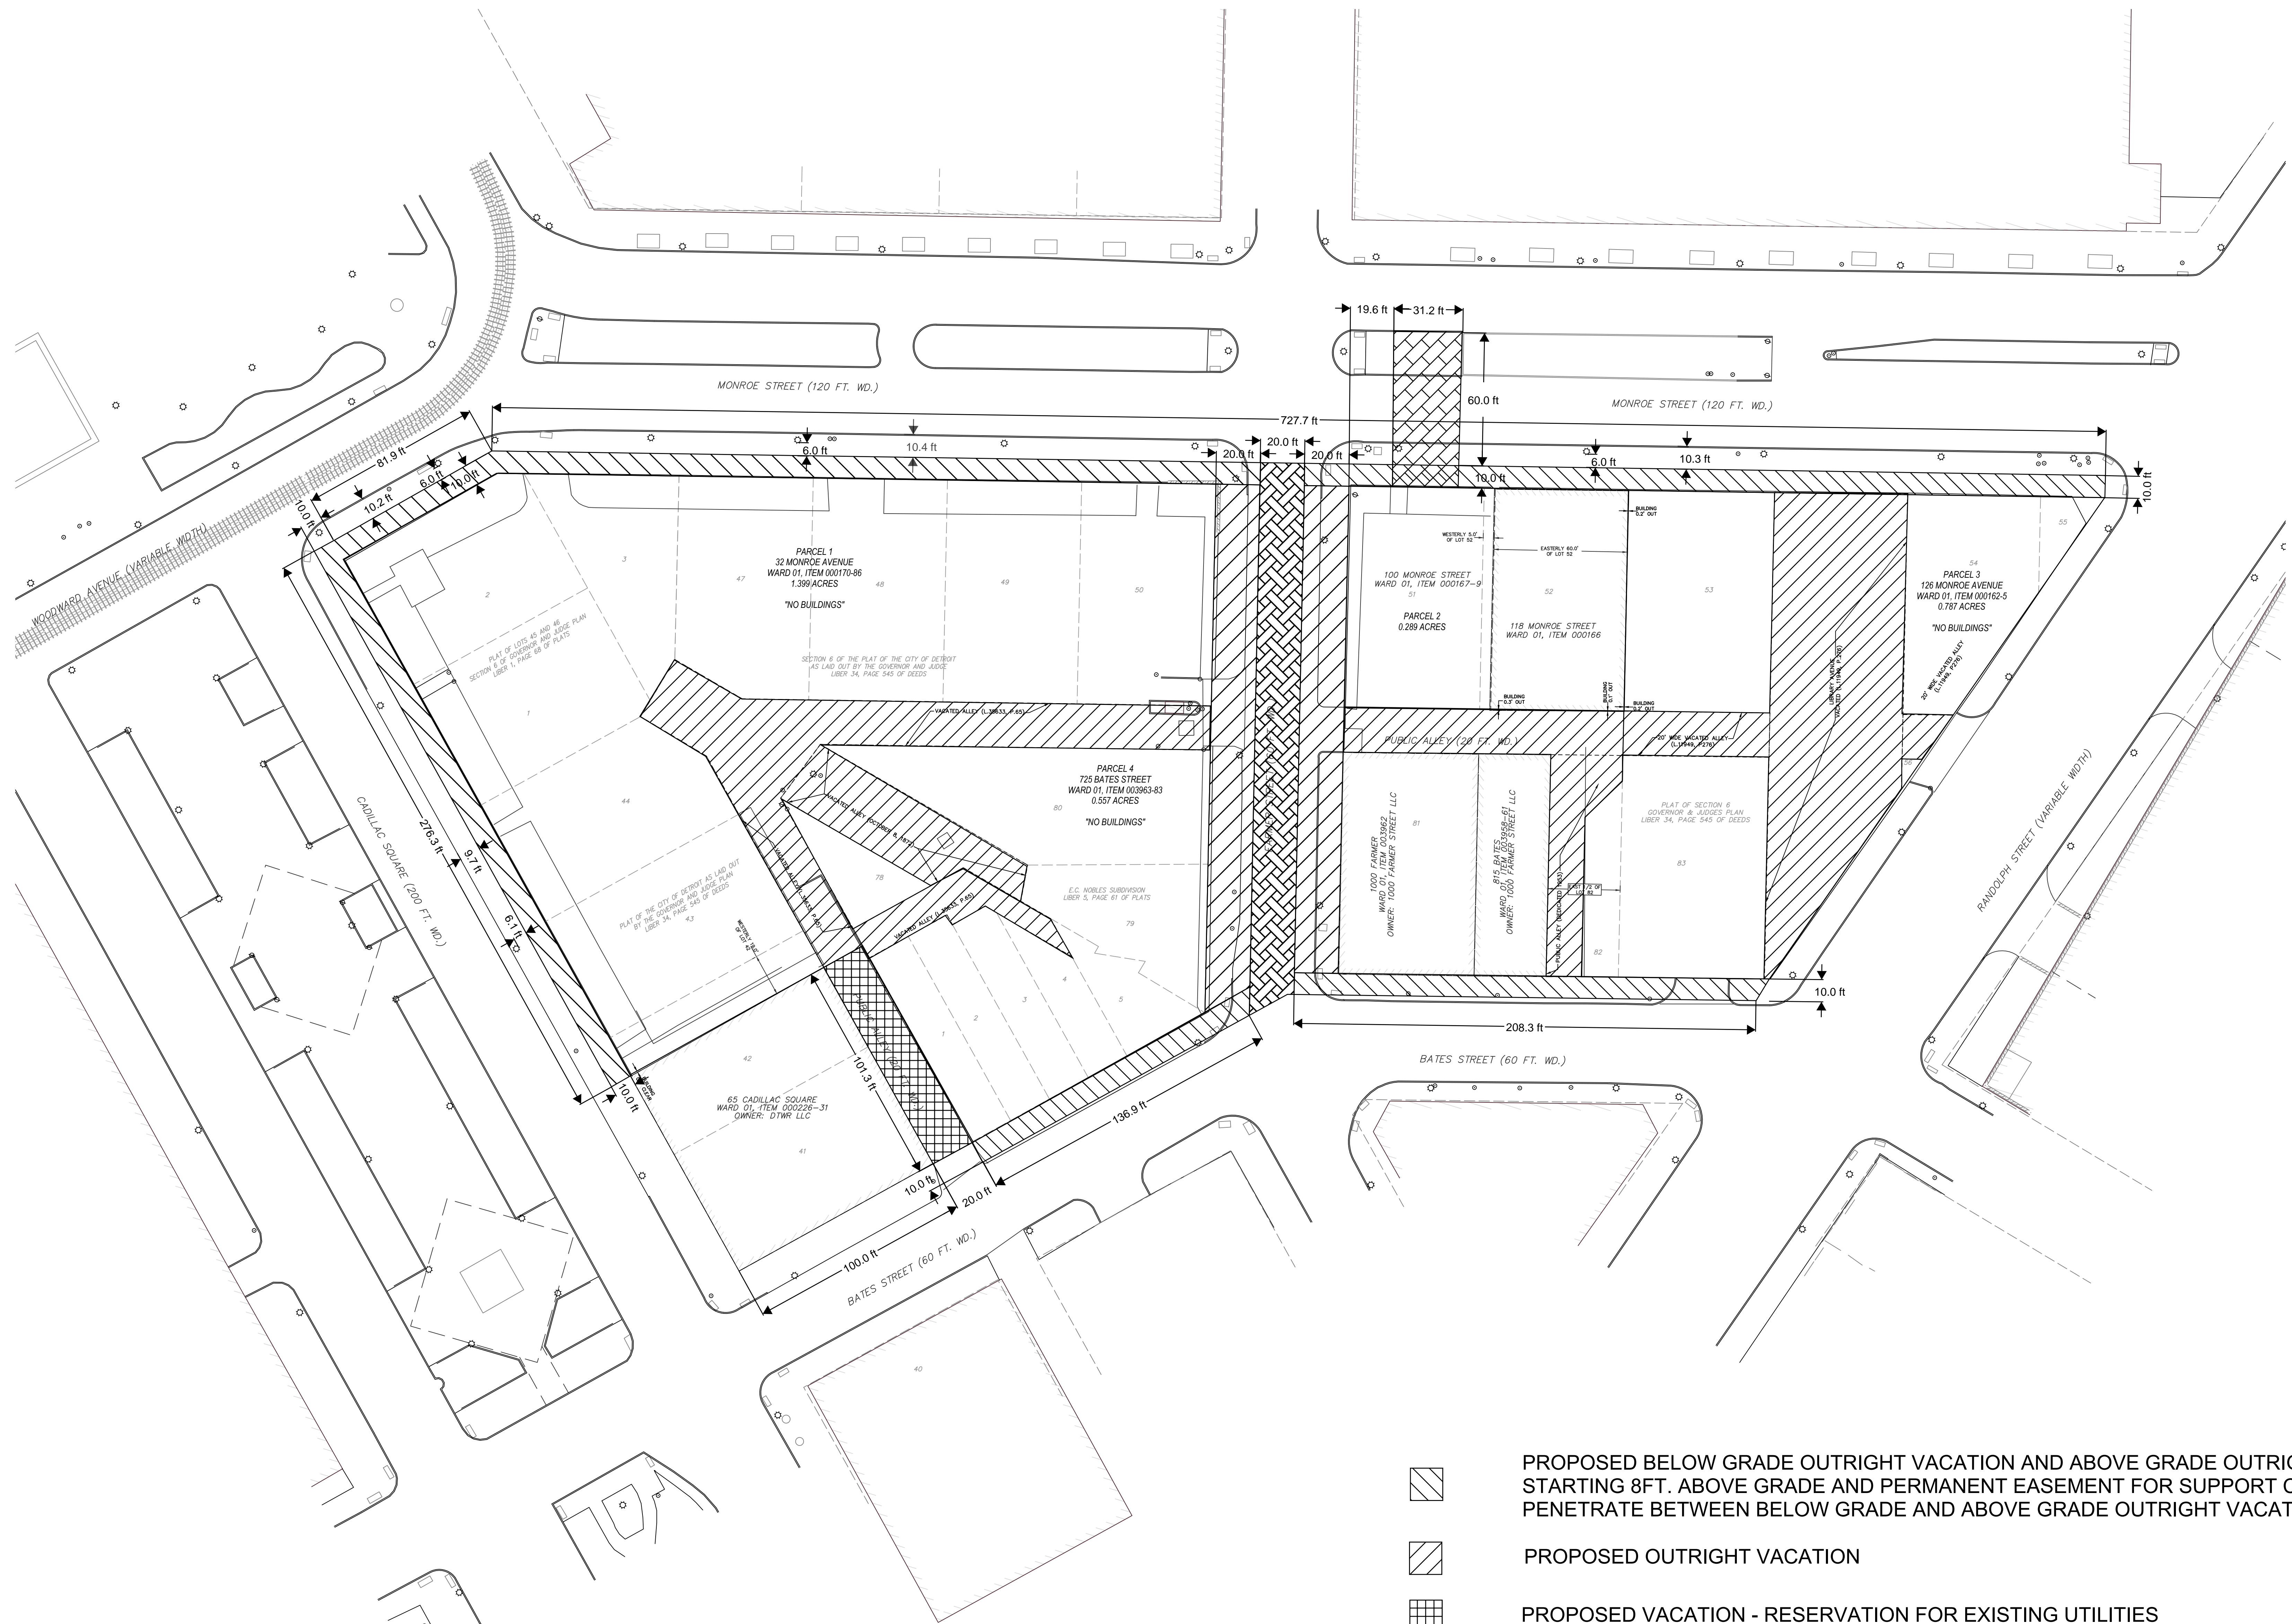
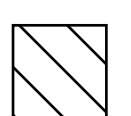
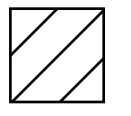
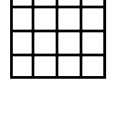
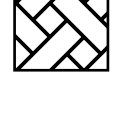


# MONROE BLOCK VACATIONS

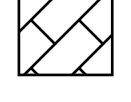

- 
 PROPOSED BELOW GRADE OUTRIGHT VACATION AND ABOVE GRADE OUTRIGHT VACATION STARTING 8FT. ABOVE GRADE AND PERMANENT EASEMENT FOR SUPPORT COLUMNS TO PENETRATE BETWEEN BELOW GRADE AND ABOVE GRADE OUTRIGHT VACATION AREAS
- 
 PROPOSED OUTRIGHT VACATION
- 
 PROPOSED VACATION - RESERVATION FOR EXISTING UTILITIES
- 
 PROPOSED OUTRIGHT VACATION, MAINTAIN A PEDESTRIAN AND EMERGENCY VEHICLE ACCESS EASEMENT FROM GRADE UP TO 13.5 FT.
- 
 PROPOSED BELOW GRADE OUTRIGHT VACATION OR PERMANENT EASEMENT, STARTING 3FT. BELOW GRADE EXTENDING 20FT. BELOW GRADE