

TO: City Engineering Division, DPW  
2 Woodward Ave., Suite 642  
Detroit, Michigan 48226-3462  
Survey Bureau: 313-224-3970

Petition: x1831

The proposed change in property (referred to on the other side of this sheet) would affect our services as follows:

- Not Involved
- Involved; but asking you to hold action on this petition until further notice.
- Involved; but no objections to the property change.
- Involved; objection to the property change.
- Involved; but no objections to the property change... provided as easement of the full width of the public right-of-way (street, alley or other public place) is reserved.
- Involved; the nature of our services and the estimated costs of removing and/or rerouting such services are:

Comcast  
(Utility or City Department)


Tiffany Forbes  
By

\_\_\_\_\_  
Title

4/30/18  
Date

419-874-9262  
Area code – Telephone number



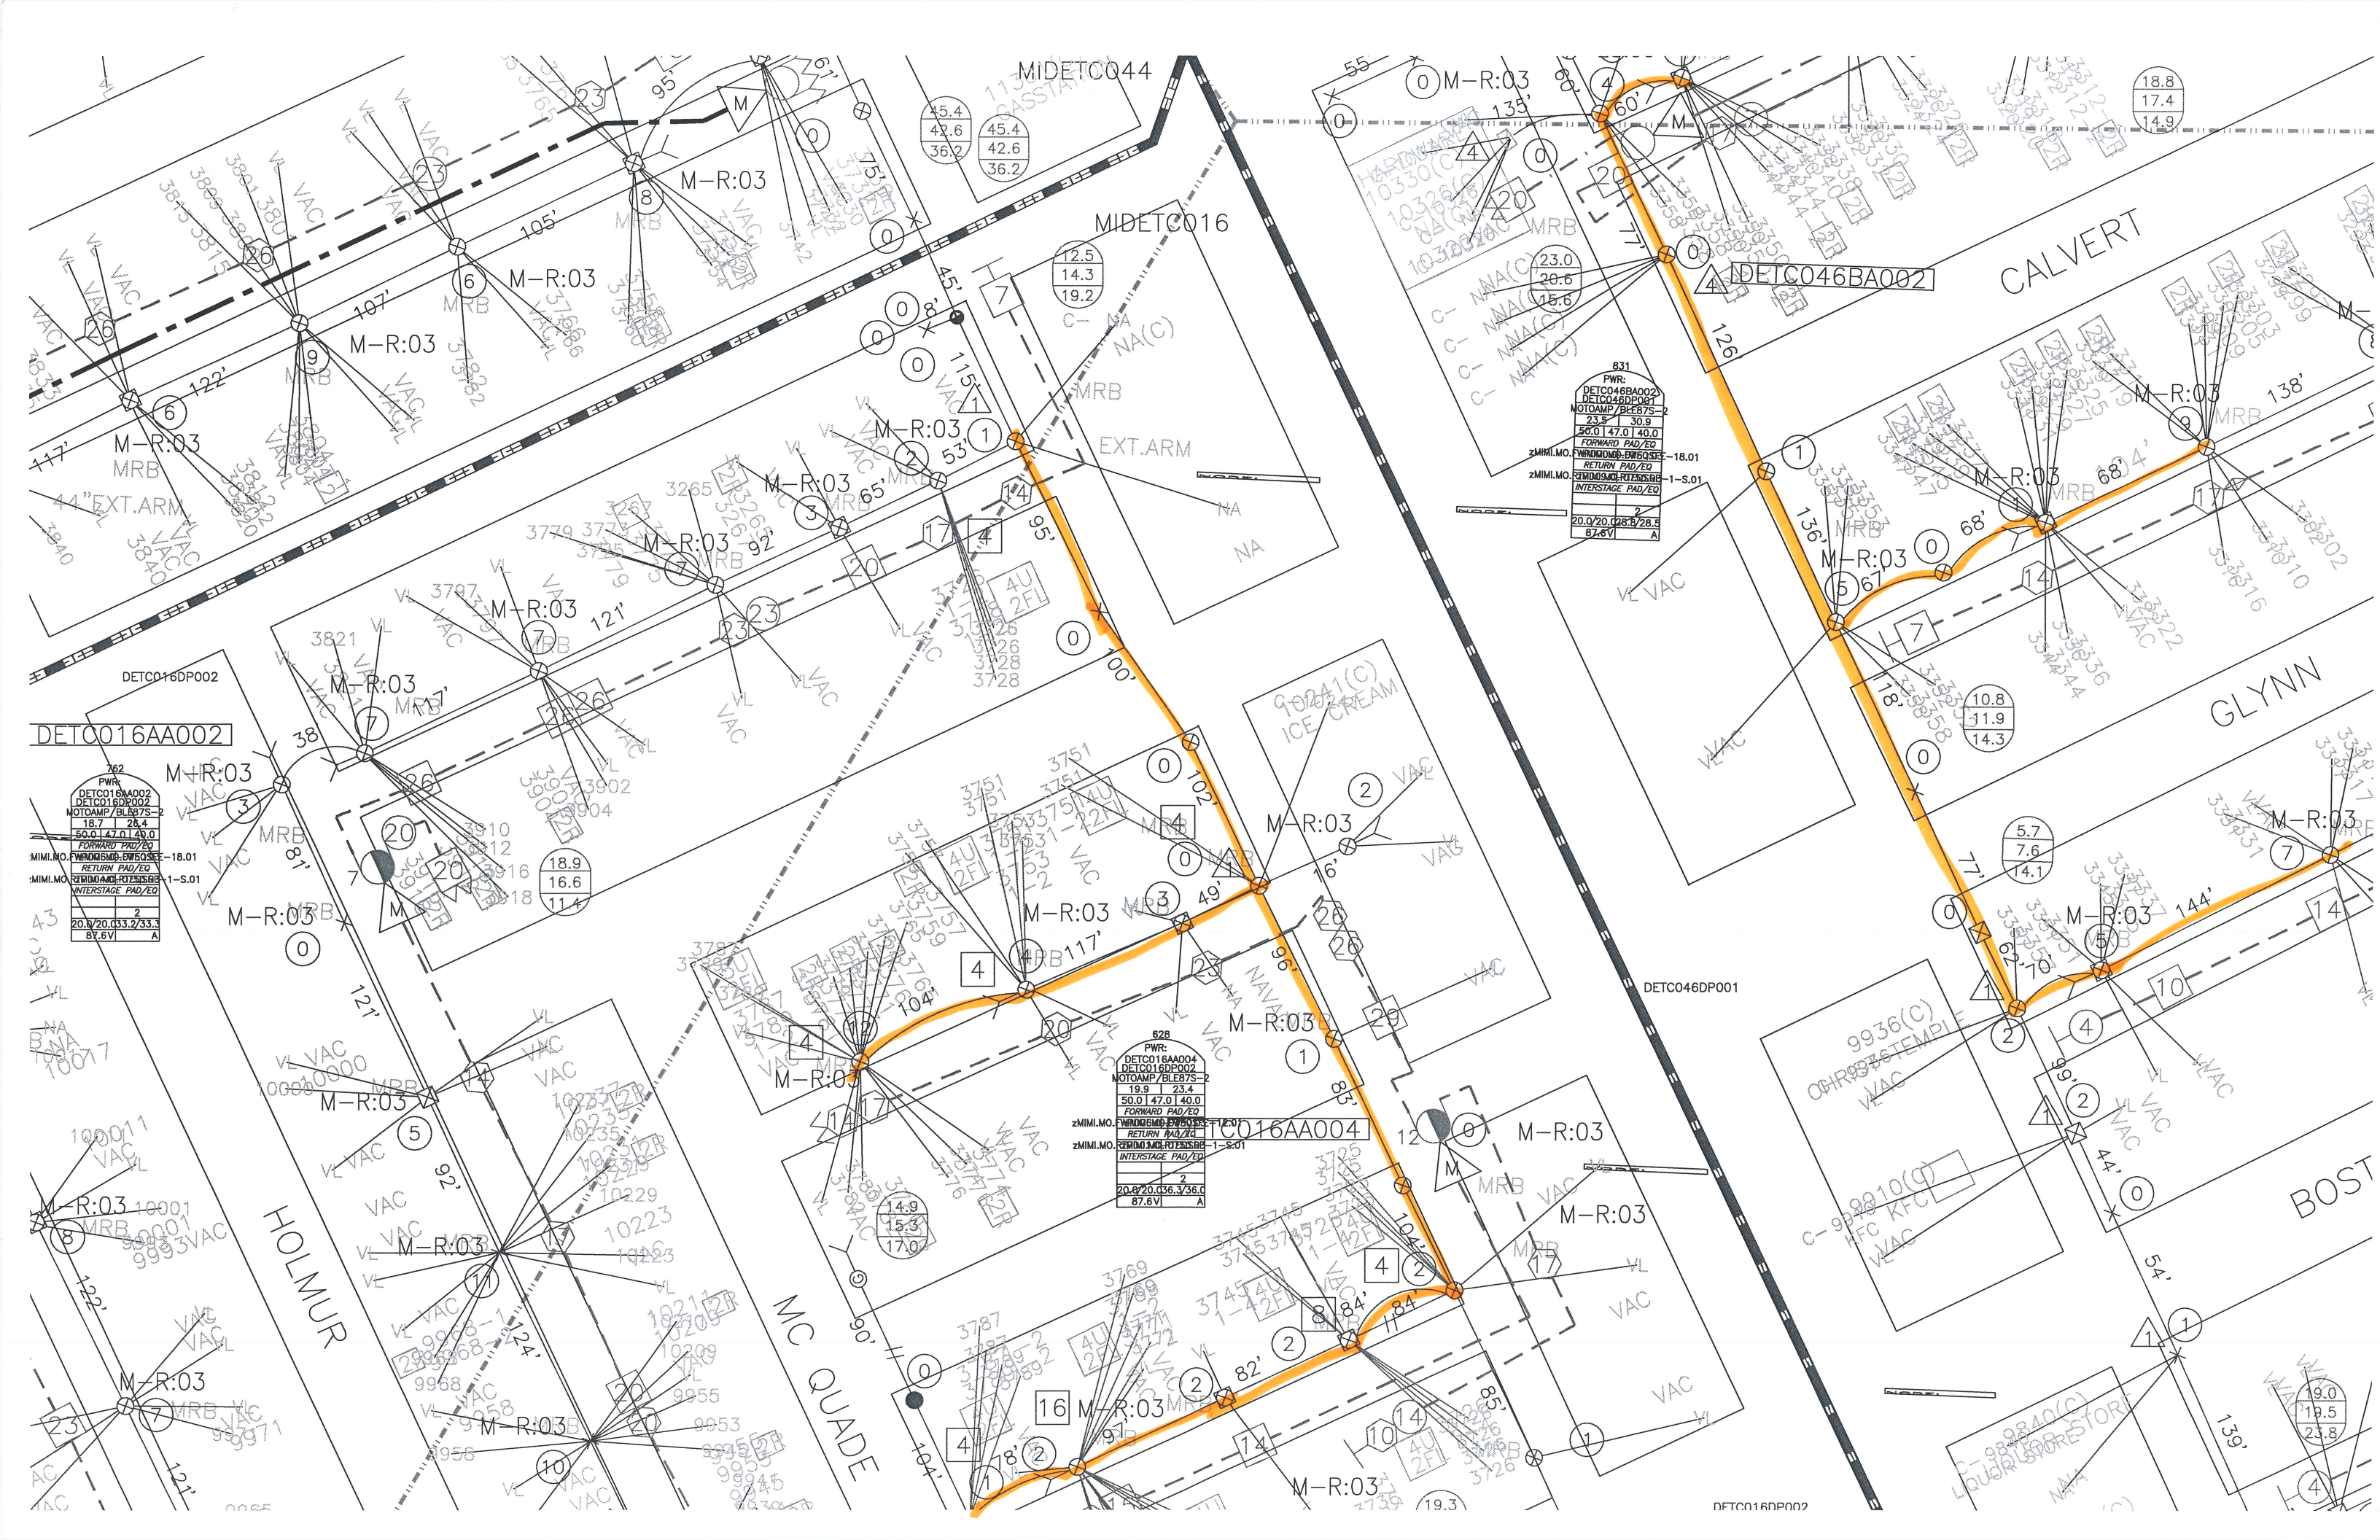

DETC016AA002

762
PWR:
DETC016AA002
DETC016DP002
NOTOAMP/BLB7S-2
18.7 26.4
50.0/47.0/40.0
FORWARD PAD/EO
zMINI.MO. FWDINGMIB-5W6QSE -18.01
RETURN PAD/EO
zMINI.MO. RETINGMIB-5W6QSE -1-S.01
INTERSTAGE PAD/EO
2
20.0/20.0/33.2/33.3
87.6V A

831
PWR:
DETC046BA002
DETC046DP001
NOTOAMP/BLB7S-2
23.5 30.9
50.0/47.0/40.0
FORWARD PAD/EO
zMINI.MO. FWDINGMIB-5W6QSE -18.01
RETURN PAD/EO
zMINI.MO. RETINGMIB-5W6QSE -1-S.01
INTERSTAGE PAD/EO
2
20.0/20.0/28.8/28.8
87.6V A

628
PWR:
DETC016AA004
DETC016DP002
NOTOAMP/BLB7S-2
18.9 23.4
50.0/47.0/40.0
FORWARD PAD/EO
zMINI.MO. FWDINGMIB-5W6QSE -18.01
RETURN PAD/EO
zMINI.MO. RETINGMIB-5W6QSE -1-S.01
INTERSTAGE PAD/EO
2
20.0/20.0/36.3/36.0
87.6V A

DETC016DP002

DETC016AA004

DETC046DP001

DETC016DP002

DETC016DP002

DETC016AA002

762
PWR:
DETC016AA002
DETC016DP002
NOTOAMP/BLB7S-2
18.7 26.4
50.0/47.0/40.0
FORWARD PAD/EO
zMINI.MO. FWDINGMIB-5W6QSE -18.01
RETURN PAD/EO
zMINI.MO. RETINGMIB-5W6QSE -1-S.01
INTERSTAGE PAD/EO
2
20.0/20.0/33.2/33.3
87.6V A

831
PWR:
DETC046BA002
DETC046DP001
NOTOAMP/BLB7S-2
23.5 30.9
50.0/47.0/40.0
FORWARD PAD/EO
zMINI.MO. FWDINGMIB-5W6QSE -18.01
RETURN PAD/EO
zMINI.MO. RETINGMIB-5W6QSE -1-S.01
INTERSTAGE PAD/EO
2
20.0/20.0/28.8/28.8
87.6V A

628
PWR:
DETC016AA004
DETC016DP002
NOTOAMP/BLB7S-2
18.9 23.4
50.0/47.0/40.0
FORWARD PAD/EO
zMINI.MO. FWDINGMIB-5W6QSE -18.01
RETURN PAD/EO
zMINI.MO. RETINGMIB-5W6QSE -1-S.01
INTERSTAGE PAD/EO
2
20.0/20.0/36.3/36.0
87.6V A

DETC016DP002

DETC016AA004

DETC046DP001

DETC016DP002