


PETITION NO. 1846  
 HENRY FORD HEALTH SYSTEM  
 1 FORD PLACE, 4A  
 DETROIT, MICHIGAN 48202  
 C/O WILLIAM E. MAZZARA, AIA  
 PHONE NO. 313 874-4569



HENRY FORD  
 HOSPITAL

W. GRAND BLVD.  
 150 FT. WD.

STERLING AVE.  
 60 FT. WD.

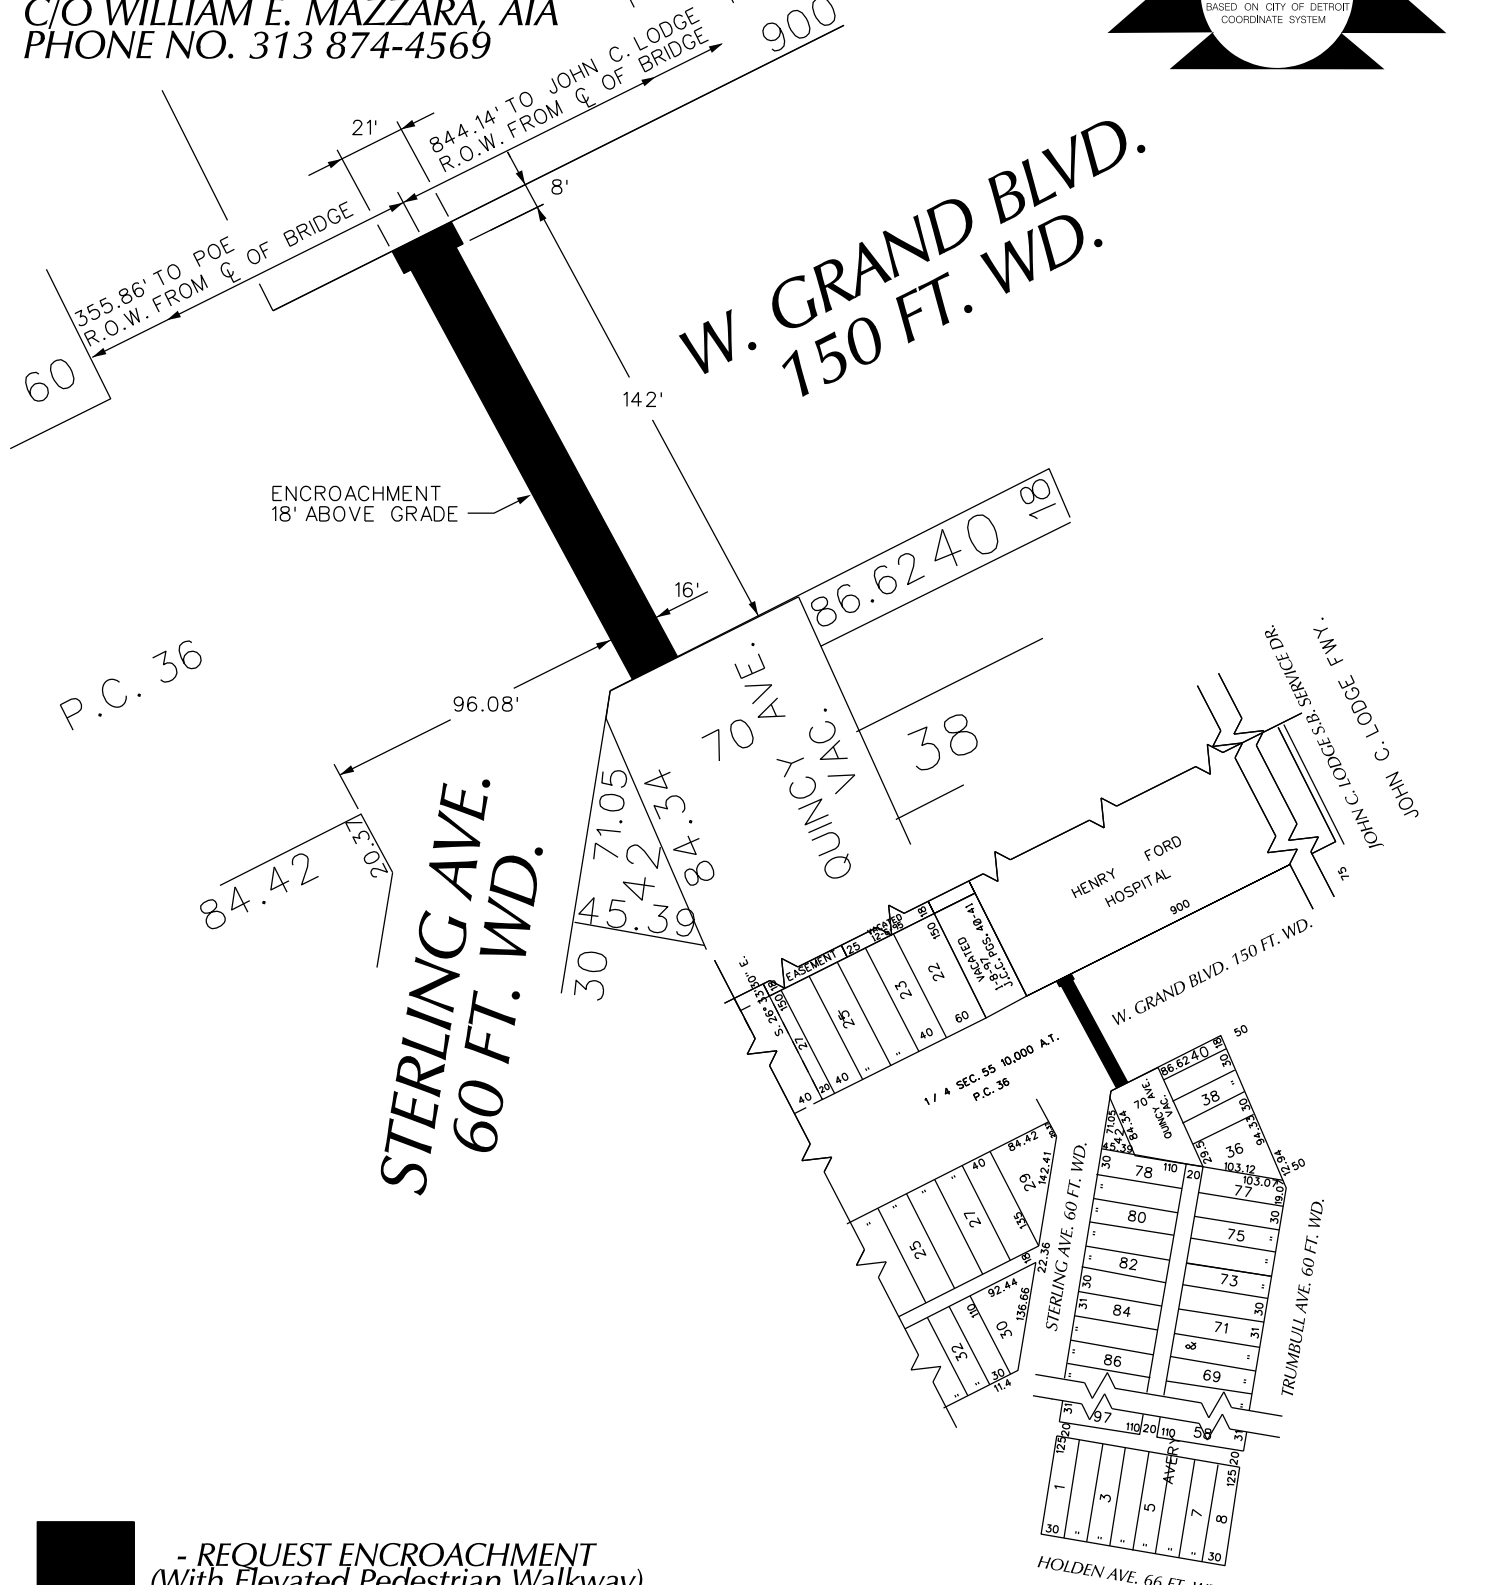

**■** - REQUEST ENCROACHMENT  
 (With Elevated Pedestrian Walkway)

(FOR OFFICE USE ONLY)

CARTO 31 C & D

B					
A					
DESCRIPTION		DRWN	CHKD	APPD	DATE
REVISIONS					
DRAWN BY	WLW	CHECKED			
DATE	01-31-18	APPROVED			

REQUEST ENCROACHMENT  
 INTO W. GRAND BLVD.  
 AT 2746 W. GRAND BLVD.  
 (With Elevated Pedestrian Walkway)

CITY OF DETROIT  
 CITY ENGINEERING DEPARTMENT  
 SURVEY BUREAU  
 JOB NO. 01-01  
 DRWG. NO. X 1846