



PETITION NO. 140
 PVS CHEMICALS, INC
 10900 HARPER AVE.
 DETROIT, MICHIGAN 48213
 C/O JONATHAN S. TAUB
 PHONE NO. 313 924-2629

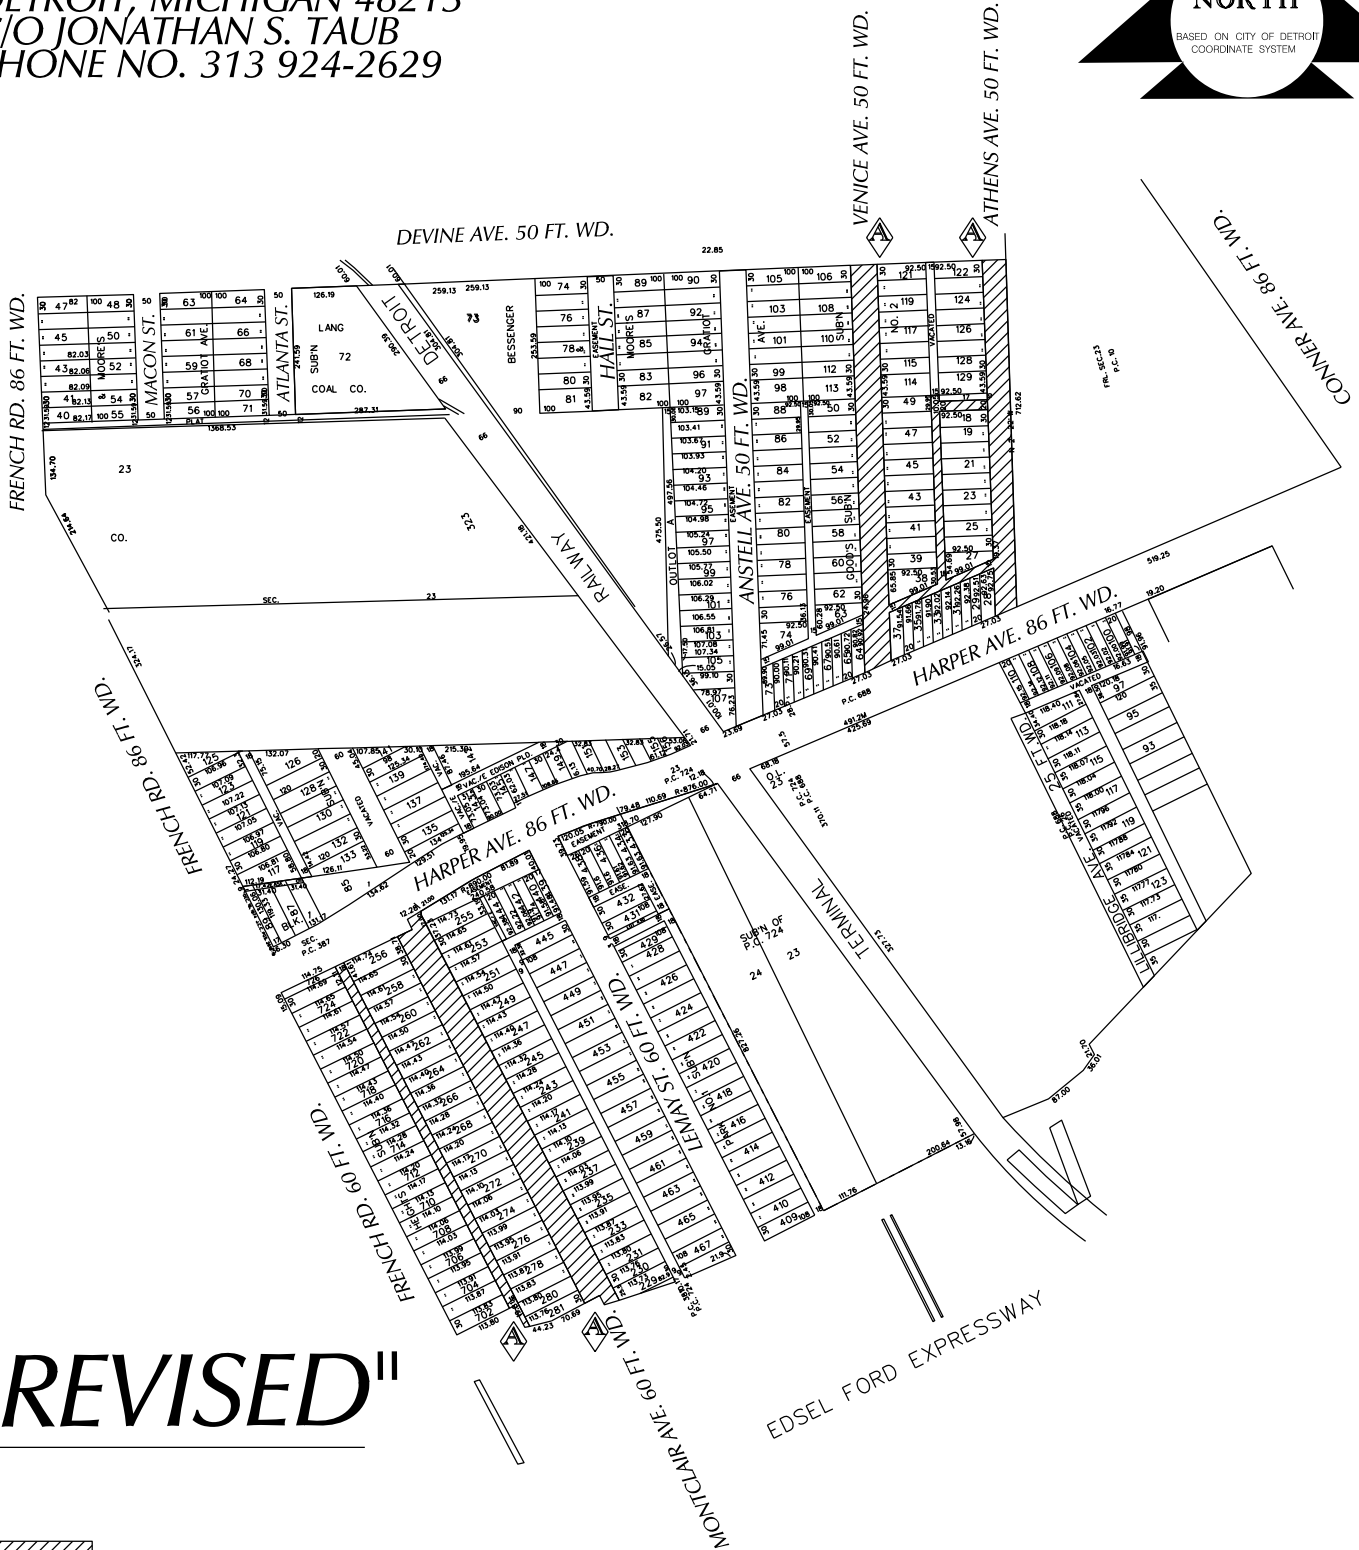

"REVISED"

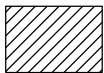

- CONVERSION TO EASEMENT

(FOR OFFICE USE ONLY)

CARTO 57 B & E

B					
A	CHANGING FROM OUTRIGHT VACATION TO CONVERSION TO EASEMENT	WLW	KSM	KSM	3/20/18
	DESCRIPTION	DRWN	CHKD	APPD	DATE
REVISIONS					
DRAWN BY	WLW	CHECKED		KSM	
DATE	03-15-18	APPROVED			

CONVERSION TO EASEMENT
 VARIOUS PUBLIC STREETS AND ALLEYS
 IN THE AREA BOUND BY
 FRENCH RD, DEVINE AND CONNER AVE.
 AND EDESEL FORD FWY.

CITY OF DETROIT	
CITY ENGINEERING DEPARTMENT	
SURVEY BUREAU	
JOB NO.	01-01
DRWG. NO.	X 140