

TO: City Engineering Division, DPW
2 Woodward Ave, Suite 642
Detroit, Michigan 48226-3462
Survey Bureau: 313-224-3970

Petition No. 140

The proposed change in property (referred to above) would affect our services as follows:

- () Not Involved.
- () Involved; but asking you to hold action on this petition until further notice.
- () Involved; the nature of our services, and the estimated costs of removing and/or rerouting such services are:
- (X) Involved; **have objection** to the request to outright vacate various public streets and alleys in the area between French Rd, Devine and Conner Ave. and Edsel Ford Fwy. as shown on drawing no. x140 dated 3/15/2018 since the proposed temporary closure would cause a dead end situation for the east end of Devine at Athens Avenue. In order to reconsider the petitioner's request for the closure, Traffic Engineering Division will require the petitioner to submit a plan/proposal which provides for a 40' x 60' turn-around for the Devine Avenue traffic. All cost associated with the Right-of-Way acquisition, design, construction and permitting shall be borne by the requestor.

Traffic Engineering Division - DPW
(Utility or City Department)

Ashok Patel
By

Sunny Jacob


City Traffic Engineer
Title

March 23, 2018
Date

313 224-1610
Area code-Telephone number

MA/ma

PETITION NO. 140
 PVS CHEMICALS, INC
 10900 HARPER AVE.
 DETROIT, MICHIGAN 48213
 C/O JONATHAN S. TAUB
 PHONE NO. 313 924-2629

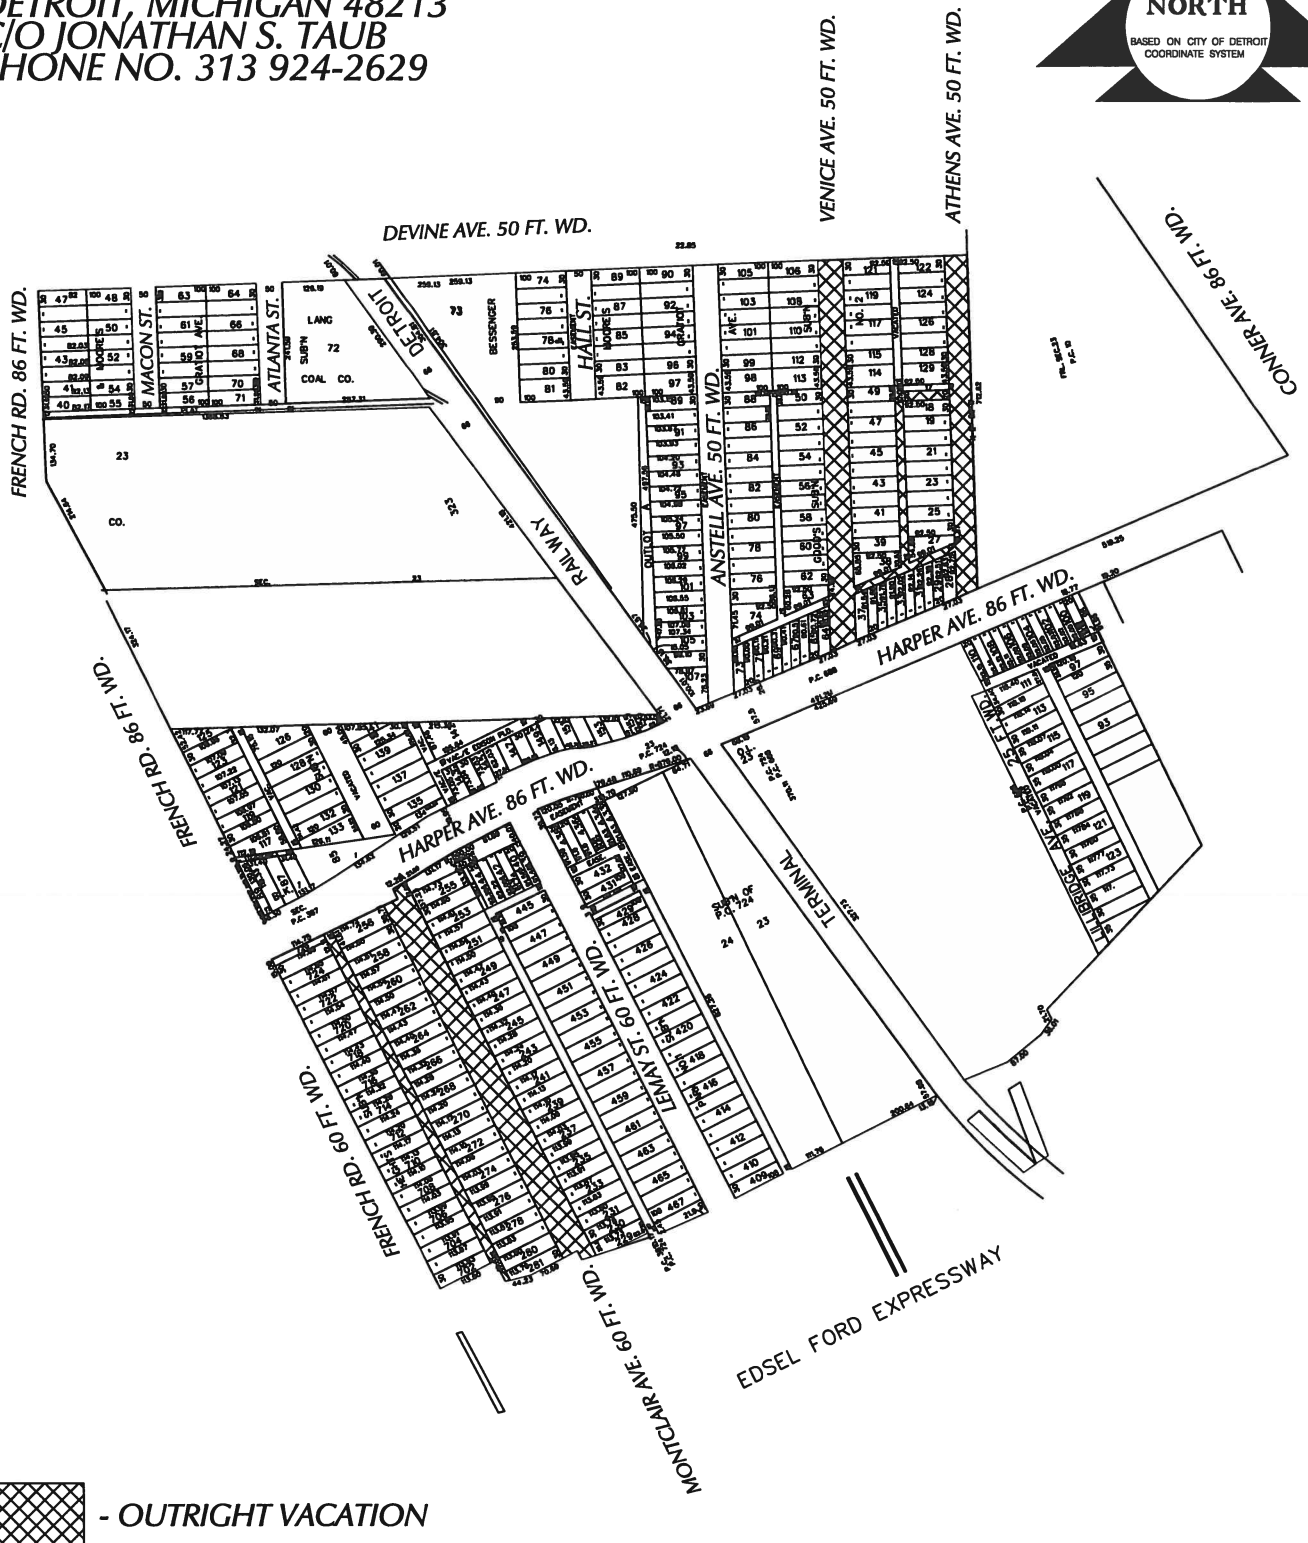

 - OUTRIGHT VACATION

(FOR OFFICE USE ONLY)

CARTO 57 B & E

B					
A					
DESCRIPTION	DRWN	CHKD	APPD	DATE	
REVISIONS					
DRAWN BY	WLW	CHECKED	KSM		
DATE	03-15-18	APPROVED			

**REQUEST TO OUTRIGHT VACATE
 VARIOUS PUBLIC STREETS AND ALLEYS
 IN THE AREA BETWEEN
 FRENCH RD, DEVINE AND CONNER AVE.
 AND EDESEL FORD FWY.**

CITY OF DETROIT	
CITY ENGINEERING DEPARTMENT	
SURVEY BUREAU	
JOB NO.	01-01
DRWG. NO.	X 140