


PETITION NO. 211  
 ADAMS FAMILY CAR RESORATION  
 23440 GRAND RIVER  
 DETROIT, MICHIGAN 48219  
 LEROY ADAMS  
 PHONE NO. (313) 465-0873

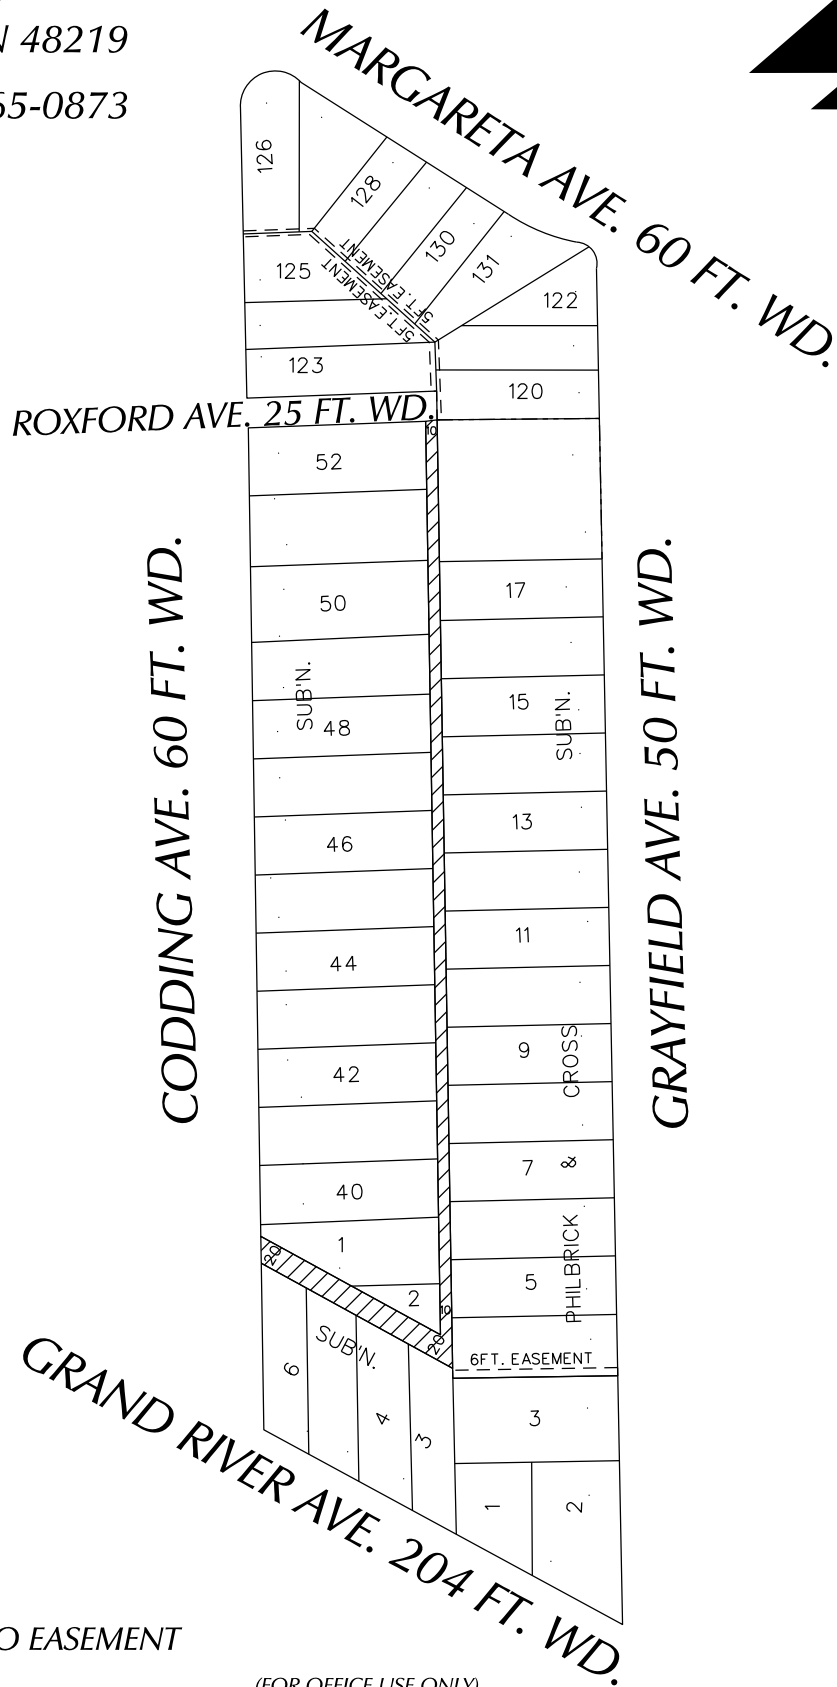

- CONVERSION TO EASEMENT

(FOR OFFICE USE ONLY)

CARTO 122 B

B					
A					
DESCRIPTION		DRWN	CHKD	APPD	DATE
REVISIONS					
DRAWN BY	SA	CHECKED	KSM		
DATE	01-15-19	APPROVED			

CONVERSION TO EASEMENT  
 THE NORTH/SOUTH 10 FT. WD. AND  
 THE EAST/WEST 20 FT. WD. PUBLIC ALLEY,  
 IN THE BLOCK BOUND BY  
 CODDING AVE., MARGARETA AVE.,  
 GRAYFIELD AVE. AND GRAND RIVER AVE.

CITY OF DETROIT CITY ENGINEERING DIVISION SURVEY BUREAU	
JOB NO.	01-01
DRWG. NO.	X 211