


PETITION NO. 338
 TEK - ADAMS FOODS, LLC
 C/O THE HUDSON CAFE
 18534 MACK AVE.
 GROSSE POINTE FARMS, MICHIGAN 48236
 DAVID R. DRAPER, ESQ.
 PHONE NO. 313 885-6800

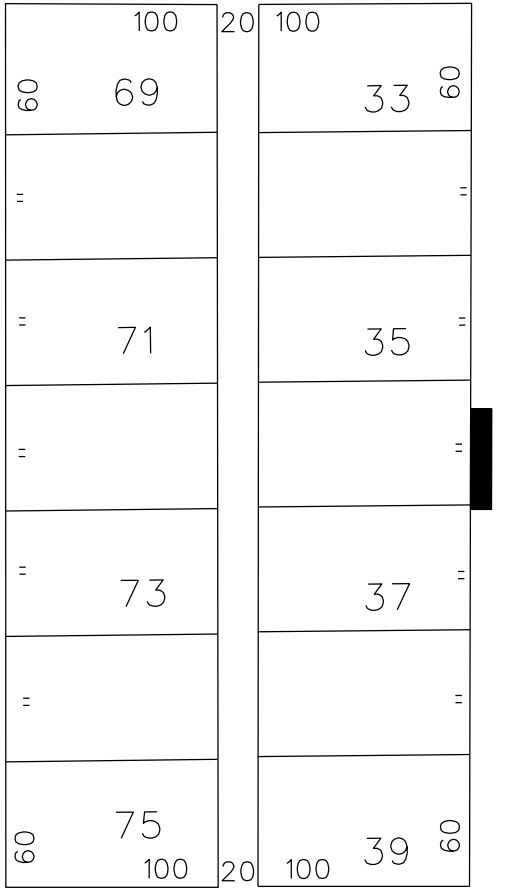


GD. RIVER AVE. 60 FT. WD.

GRISWOLD AVE. 60 FT. WD.



WOODWARD AVE. 120 FT. WD.

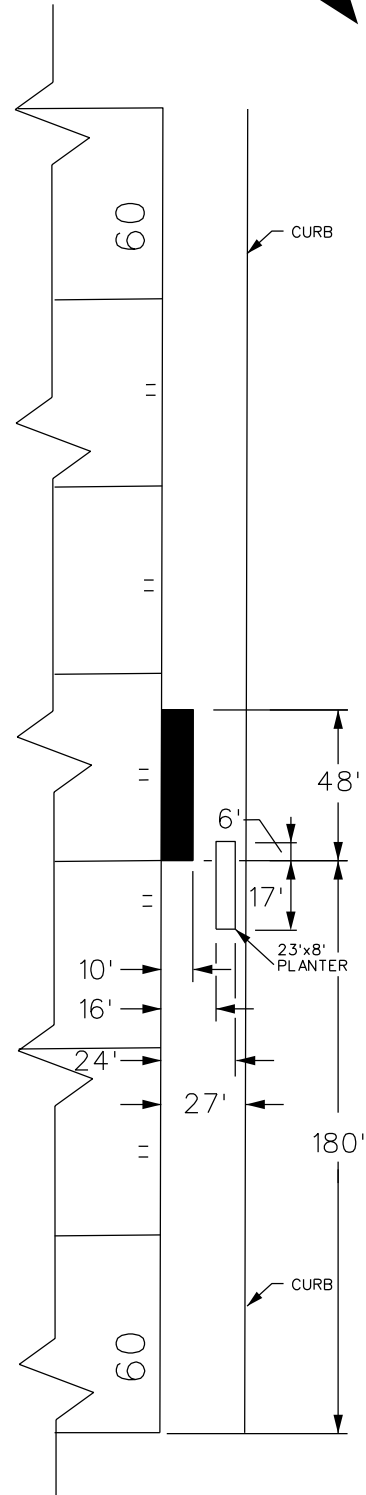

WOODWARD AVE. 120 FT. WD.

STATE ST. 60 FT. WD.



- REQUEST ENCROACHMENT
 (With Outdoor Seating)

(FOR OFFICE USE ONLY)

CARTO 28 B

B					
A					
DESCRIPTION		DRWN	CHKD	APPD	DATE
REVISIONS					
DRAWN BY	WLW	CHECKED	KSM		
DATE	05-16-19	APPROVED			

REQUEST ENCROACHMENT
 INTO WOODWARD
 AT 1241 WOODWARD AVE.
 (With Outdoor Seating)

CITY OF DETROIT
 CITY ENGINEERING DEPARTMENT
 SURVEY BUREAU

JOB NO. 01-01

DRWG. NO. X 338