
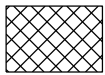


PETITION NO. 401
 WAYNE COUNTY
 500 GRISWOLD, 30TH FLOOR
 DETROIT, MICHIGAN 48226
 C/O HAARIS AHMAD, ESQ.
 PHONE NO. 313 224-5030

FERRY AVE. 60 FT. WD.

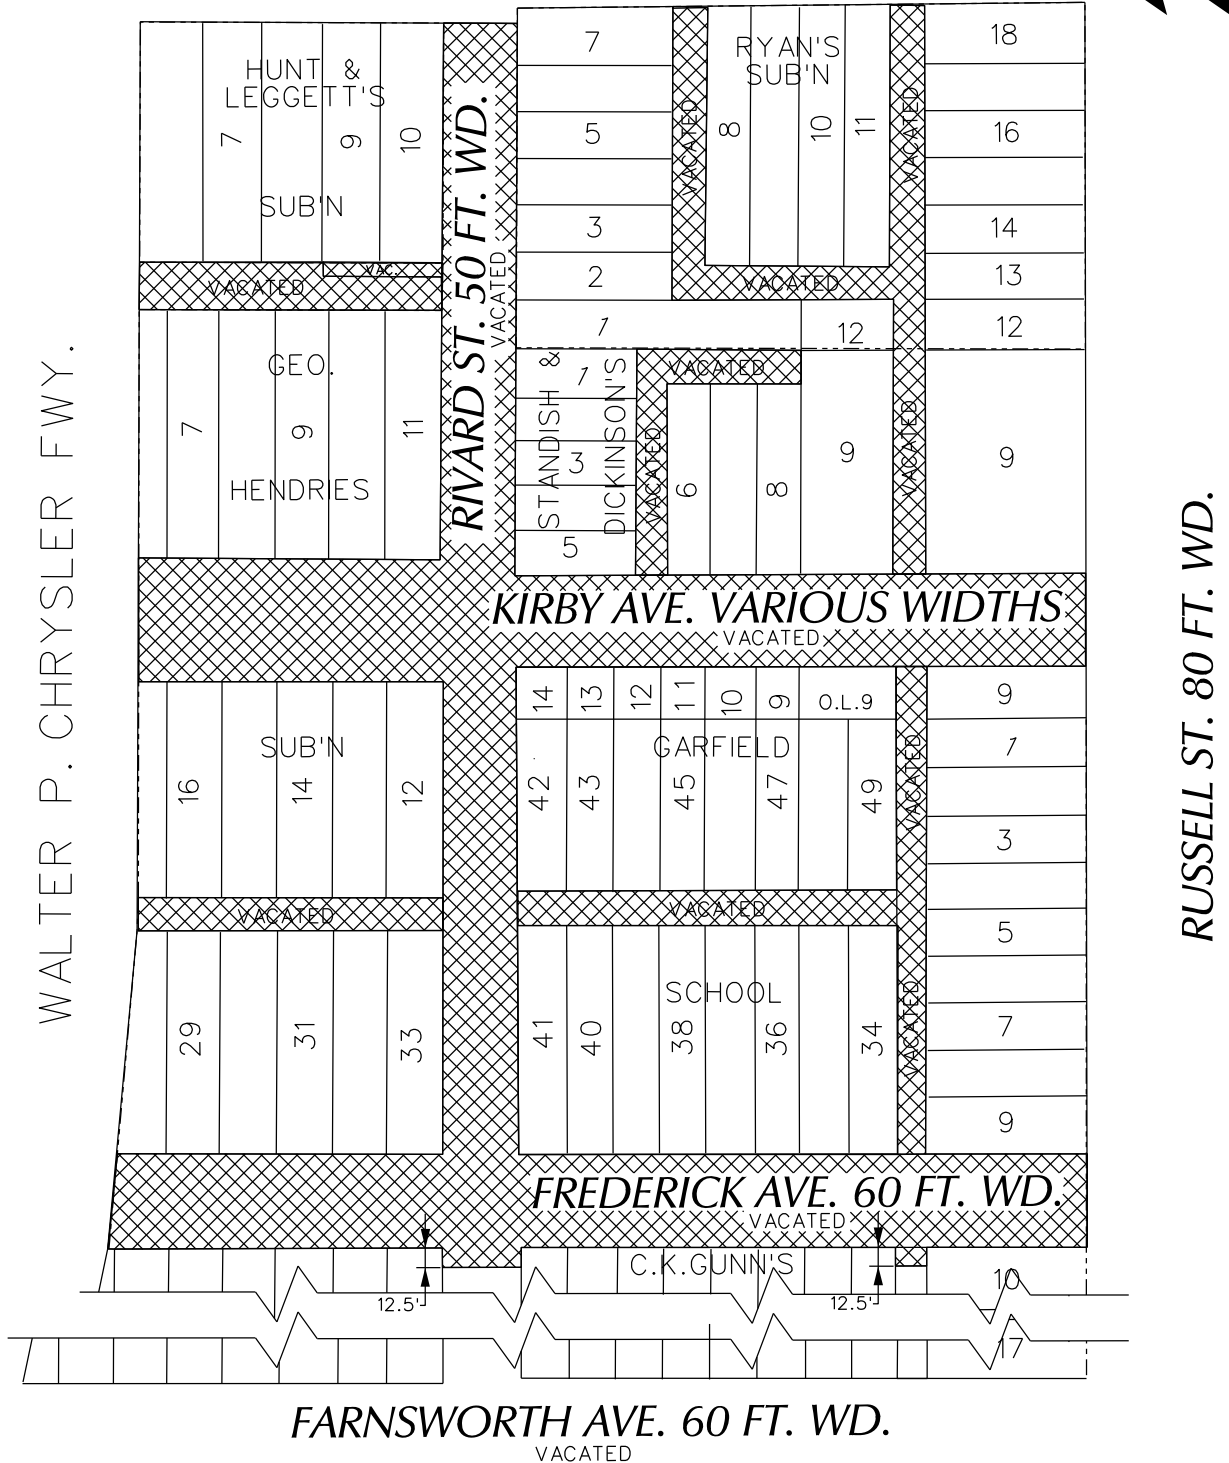

- OUTRIGHT VACATION

(FOR OFFICE USE ONLY)

CARTO 40 C

**REQUEST TO OUTRIGHT VACATE
 VARIOUS PUBLIC STREETS AND ALLEYS
 VARIOUS WIDTHS
 IN THE AREA BOUND BY
 RUSSELL ST, FERRY, FARNSWORTH AVE.
 AND WALTER P. CHRYSLER FWY.**

**CITY OF DETROIT
 CITY ENGINEERING DEPARTMENT
 SURVEY BUREAU**

| | | | | | |
|--------------------|-----------------|-----------------|-------------|-------------|--|
| B | | | | | |
| A | | | | | |
| DESCRIPTION | DRWN | CHKD | APPD | DATE | |
| REVISIONS | | | | | |
| DRAWN BY | WLW | CHECKED | KSM | | |
| DATE | 07-03-18 | APPROVED | | | |

**JOB NO. 01-01
 DRWG. NO. X 401**