


PETITION NO. 609  
 DPW - CITY ENGINEERING  
 COLEMAN A. YOUNG MUNICIPAL CENTER  
 DETROIT, MICHIGAN 48226  
 KEITH MCCRARY  
 PHONE NO. (313) 224-3970

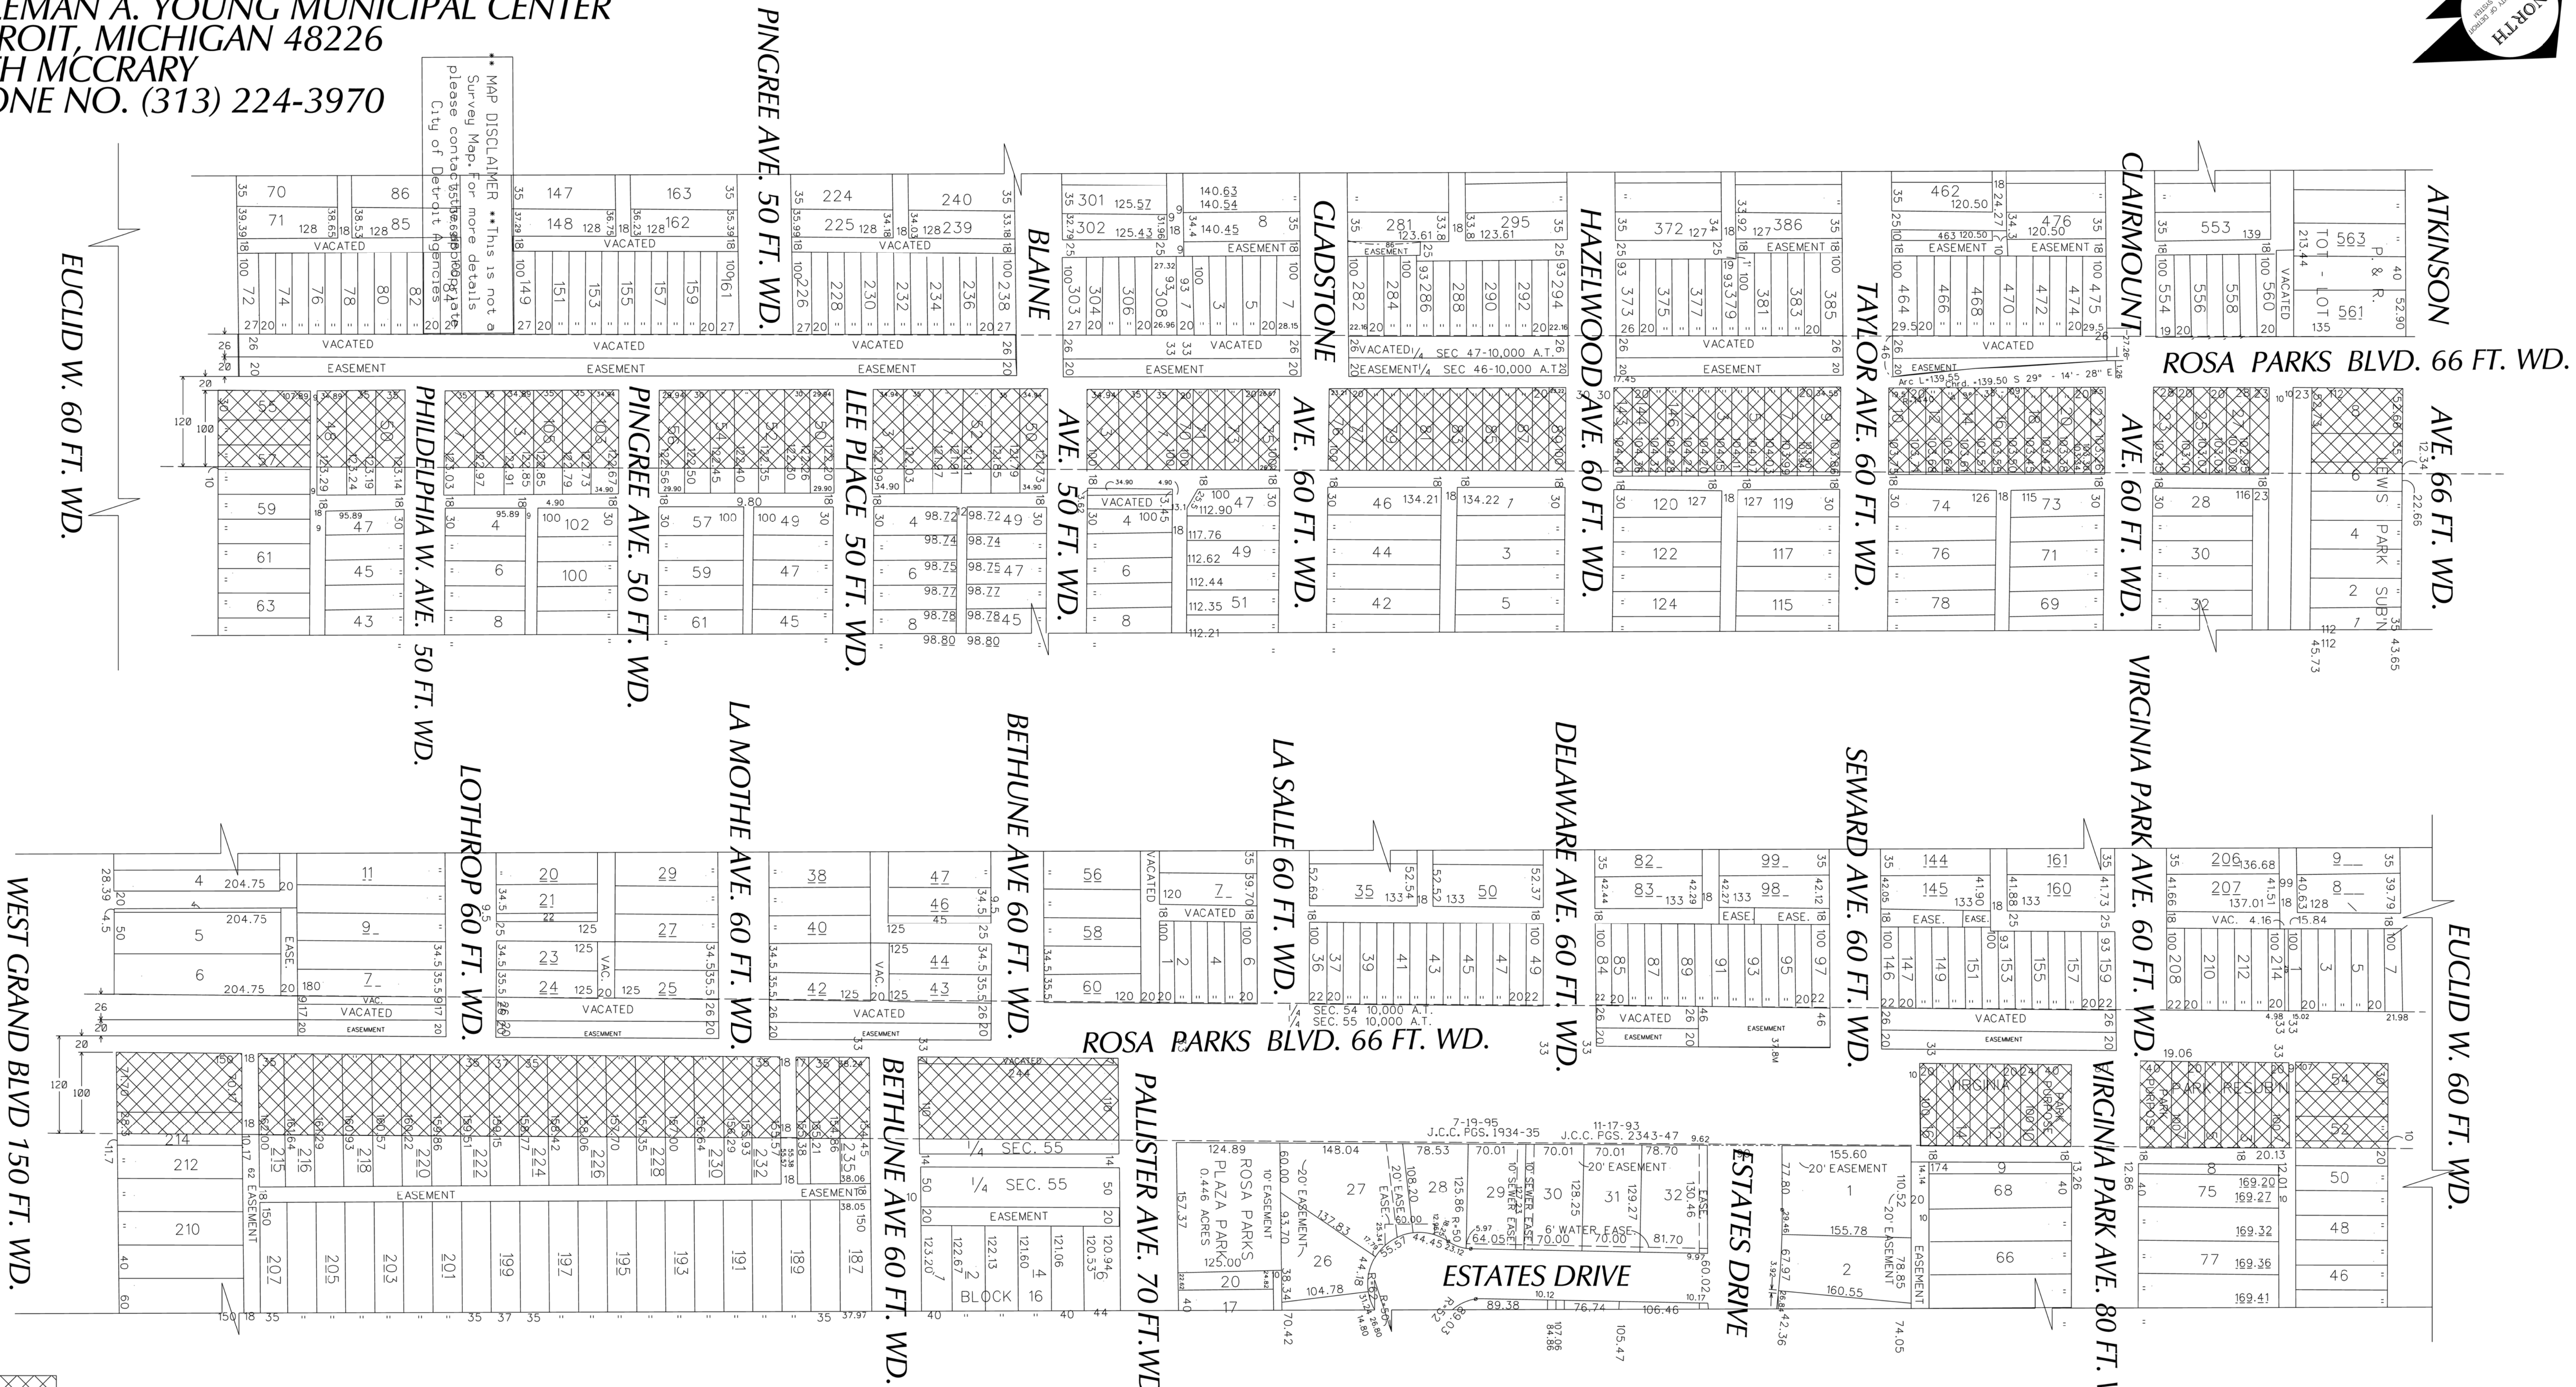

MAP DISCLAIMER: This is not a Survey Map. For more details please contact the City of Detroit Agenciers.



 - REQUEST STREET DEDICATION

B				
A				
DESCRIPTION	DRWN	CHKD	APPD	DATE
REVISIONS				
DRAWN BY	SA	CHECKED		
DATE	05-01-19	APPROVED		

**REQUEST DEDICATION OF PUBLIC STREET  
 ROSA PARKS BOULEVARD FROM WEST GRAND BOULEVARD TO  
 ATKINSON AVENUE.**

CARTO  
 21 A, 22 A, 22 F, 31 C, 32 C, 32 D

CITY OF DETROIT CITY ENGINEERING DEPARTMENT SURVEY BUREAU	
JOB NO.	01-01
DRWG. NO.	X 609